



F.A.U. RTE.	SECTION	COUNTY	TOTAL SHEETS	SHEET NO.
9089	04-00180-02-PV	MADISON	92	29
FED. ROAD DIST. NO.	ILLINOIS FED. AID PROJECT			
CONTRACT NO. 97299				

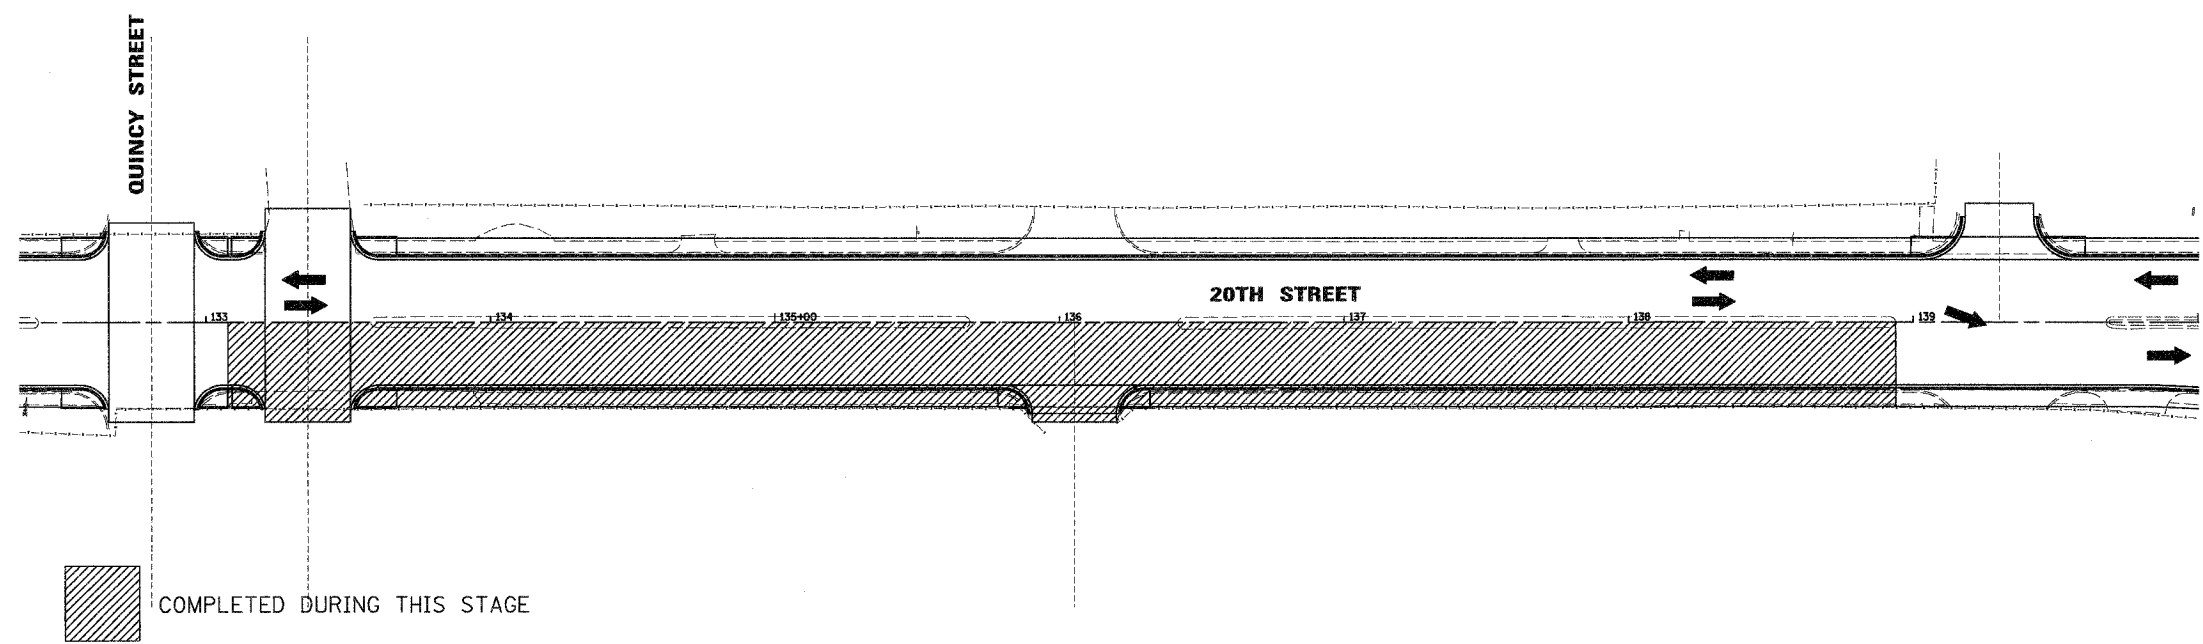

PHASE 1

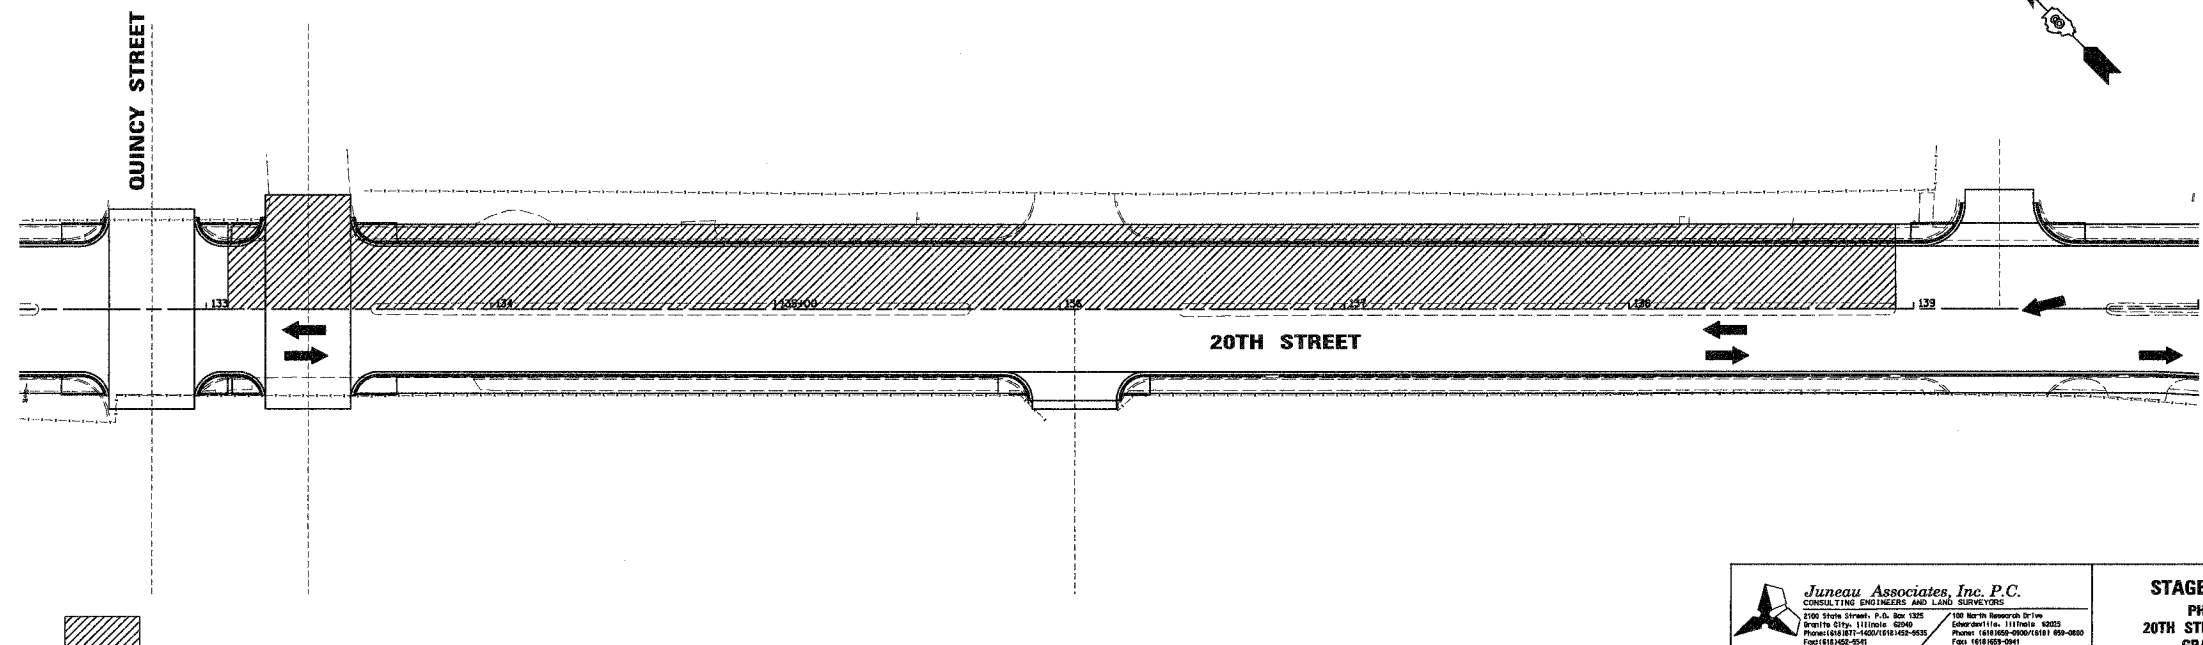

PHASE 2

Jureau Associates, Inc. P.C.
CONSULTING ENGINEERS AND LAND SURVEYORS
2200 State Street, P.O. Box 1305
Granite City, Illinois 62040
Phone: (618) 952-1400 / (618) 952-4635
Fax: (618) 952-0541

STAGE 3 CONSTRUCTION
PHASE 1 & PHASE 2
20TH STREET (PHASES II, III & IV)
GRANITE CITY, ILLINOIS
SECTION NO. 04-00180-02-PV

REVISIONS			
NO.	DATE	BY	REMARKS

SCALE: 1" = 30'		
DSN. BY: WRC	DATE: 12/26/06	SHEET
DWN. BY: WRC	DATE: 12/26/06	29
CHK'D: BFK	DATE: 12/26/06	
DWG. NO.	JOB NO. E030204	DGN. NAME: STAGE 2H OF 92 SHTS