




F.A.U. RTE.	SECTION	COUNTY	TOTAL SHEETS	SHEET NO.
9089	04-00180-02-PV	MADISON	92	31
FED. ROAD DIST. NO. - ILLINOIS		FED. AID PROJECT		
CONTRACT NO. 97299				

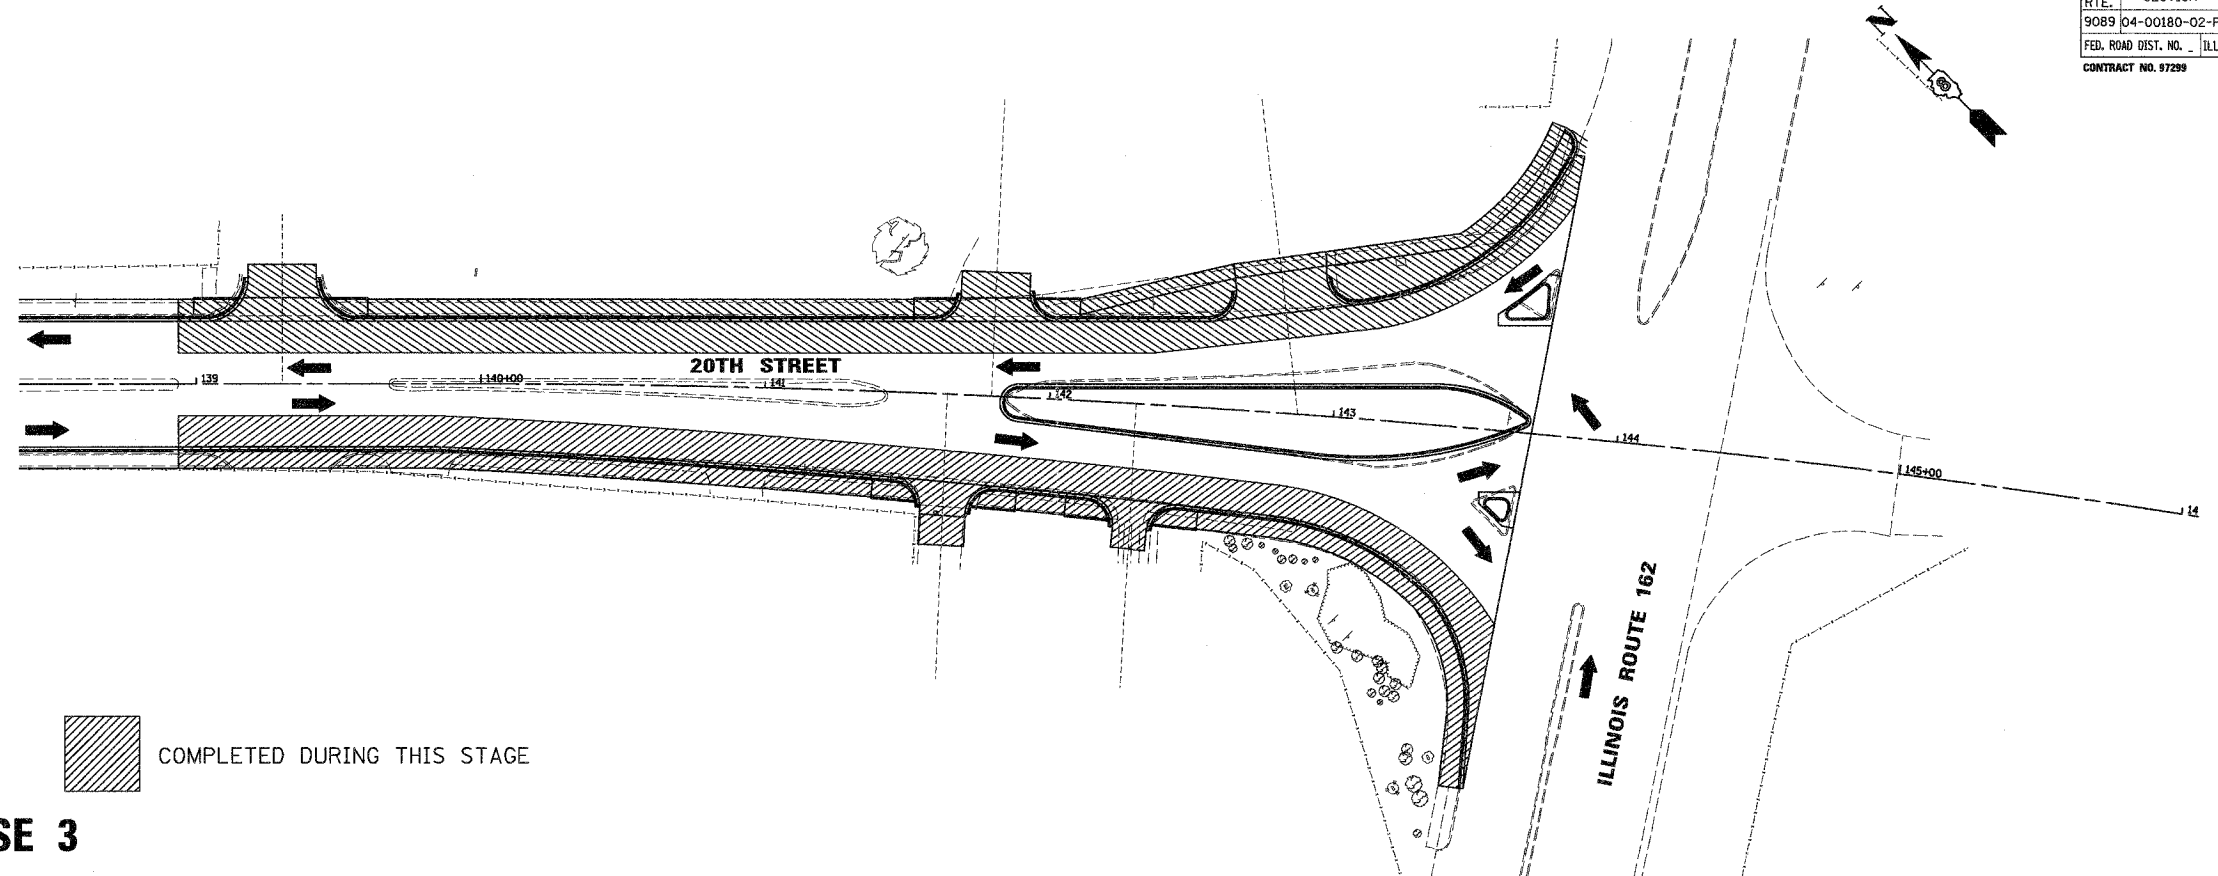

 COMPLETED DURING THIS STAGE

PHASE 3

 Juneau Associates, Inc. P.C. <small>CIVIL, TIME ENGINEERS AND LAND SURVEYORS</small> 2100 State Street, P.O. Box 1205 Granite City, Illinois 62040 Phone: (618) 952-1277 / (618) 952-9235 Fax: (618) 952-9541		STAGE 3 CONSTRUCTION PHASE 1 & PHASE 2 20TH STREET (PHASES II, III & IV) GRANITE CITY, ILLINOIS SECTION NO. 04-00180-02-PV																					
<table border="1"> <thead> <tr> <th colspan="4">REVISIONS</th> </tr> <tr> <th>NO.</th> <th>DATE</th> <th>BY</th> <th>REMARKS</th> </tr> </thead> <tbody> <tr> <td> </td> <td> </td> <td> </td> <td> </td> </tr> </tbody> </table>		REVISIONS				NO.	DATE	BY	REMARKS													SCALE: 1" = 30' DSN. BY: WRC DATE: 12/26/06 DWN. BY: WRC DATE: 12/26/06 CHK'D: BFK DATE: 12/26/06 DWG. NO. JOB NO. E030204 DGN. NAME: STAGE 2J OF 92 SHTS	
REVISIONS																							
NO.	DATE	BY	REMARKS																				
		SHEET 31																					