


F.A.U. RT.:	SECTION	COUNTY	TOTAL SHEETS	SHEET NO.
9089 04-00180-02-PV		MADISON	92	41
FED. ROAD DIST. NO.:	ILLINOIS FED. AID PROJECT			

CONTRACT NO. 97289
TOP=421.80

BY	DATE
FINAL SURVEY PLOTTED	
NOTE BOOK TEMPLATE	
AREAS CHECKED	
NO.	

BY	DATE
ORIGINAL SURVEY PLOTTED	
NOTE BOOK TEMPLATE	
AREAS CHECKED	
NO.	

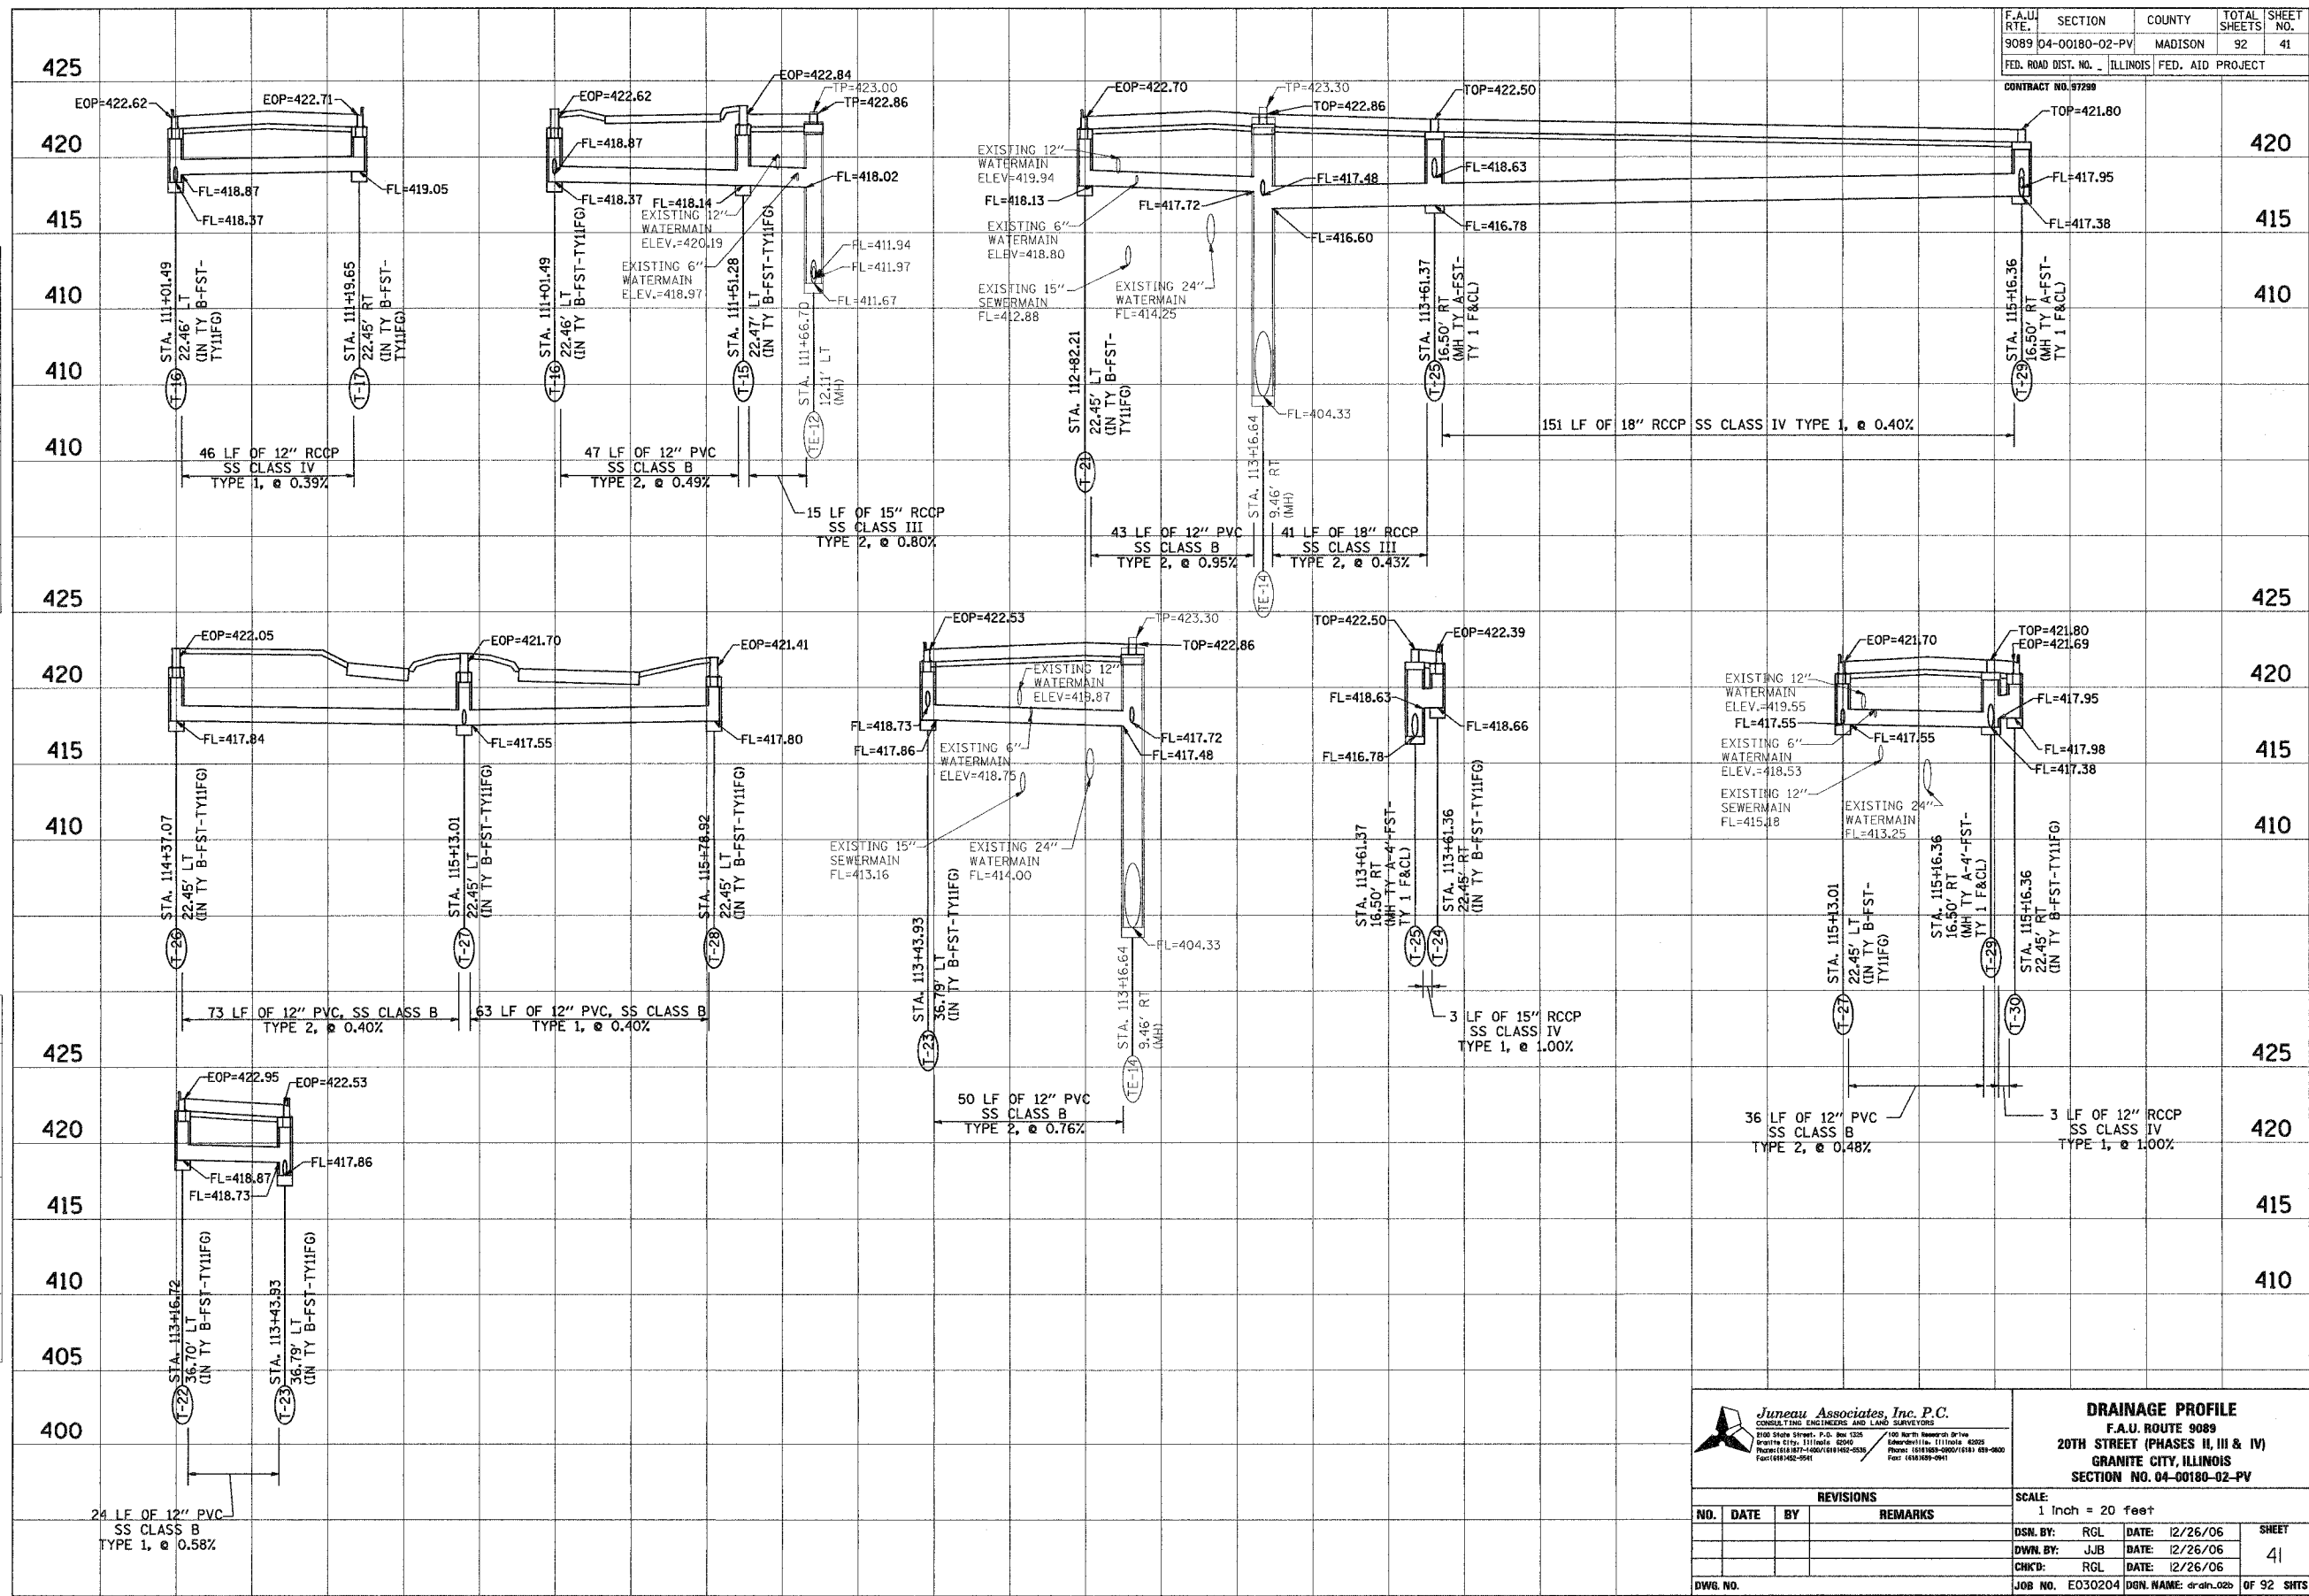

Juneau Associates, Inc. P.C.
CONSULTING ENGINEERS AND LAND SURVEYORS
2100 South Street, P.O. Box 625
Granite City, Illinois 62040
Phone: (618) 387-1400 / (618) 387-0555
Fax: (618) 387-0541

DRAINAGE PROFILE
F.A.U. ROUTE 9089
20TH STREET (PHASES II, III & IV)
GRANITE CITY, ILLINOIS
SECTION NO. 04-00180-02-PV

REVISIONS			
NO.	DATE	BY	REMARKS

SCALE: 1 Inch = 20 feet	
DSN. BY: RGL	DATE: 12/26/06
DWN. BY: JJB	DATE: 12/26/06
CHKD: RGL	DATE: 12/26/06
JOB NO. E030204	DGN. NAME: drain_02b

SHEET
41

OF 92 SHEETS