


F.A.U. RTE.	SECTION	COUNTY	TOTAL SHEETS	SHEET NO.
9089	04-00180-02-PV	MADISON	92	43
FED. ROAD DIST. NO.	ILLINOIS	FED. AID PROJECT		

CONTRACT NO. 97299

FINAL SURVEYED	DATE
PLOTTED	
NOTE BOOK TEMPLATE	
AREAS CHECKED	
NO.	

ORIGINAL SURVEYED	DATE
PLOTTED	
NOTE BOOK TEMPLATE	
AREAS CHECKED	
NO.	

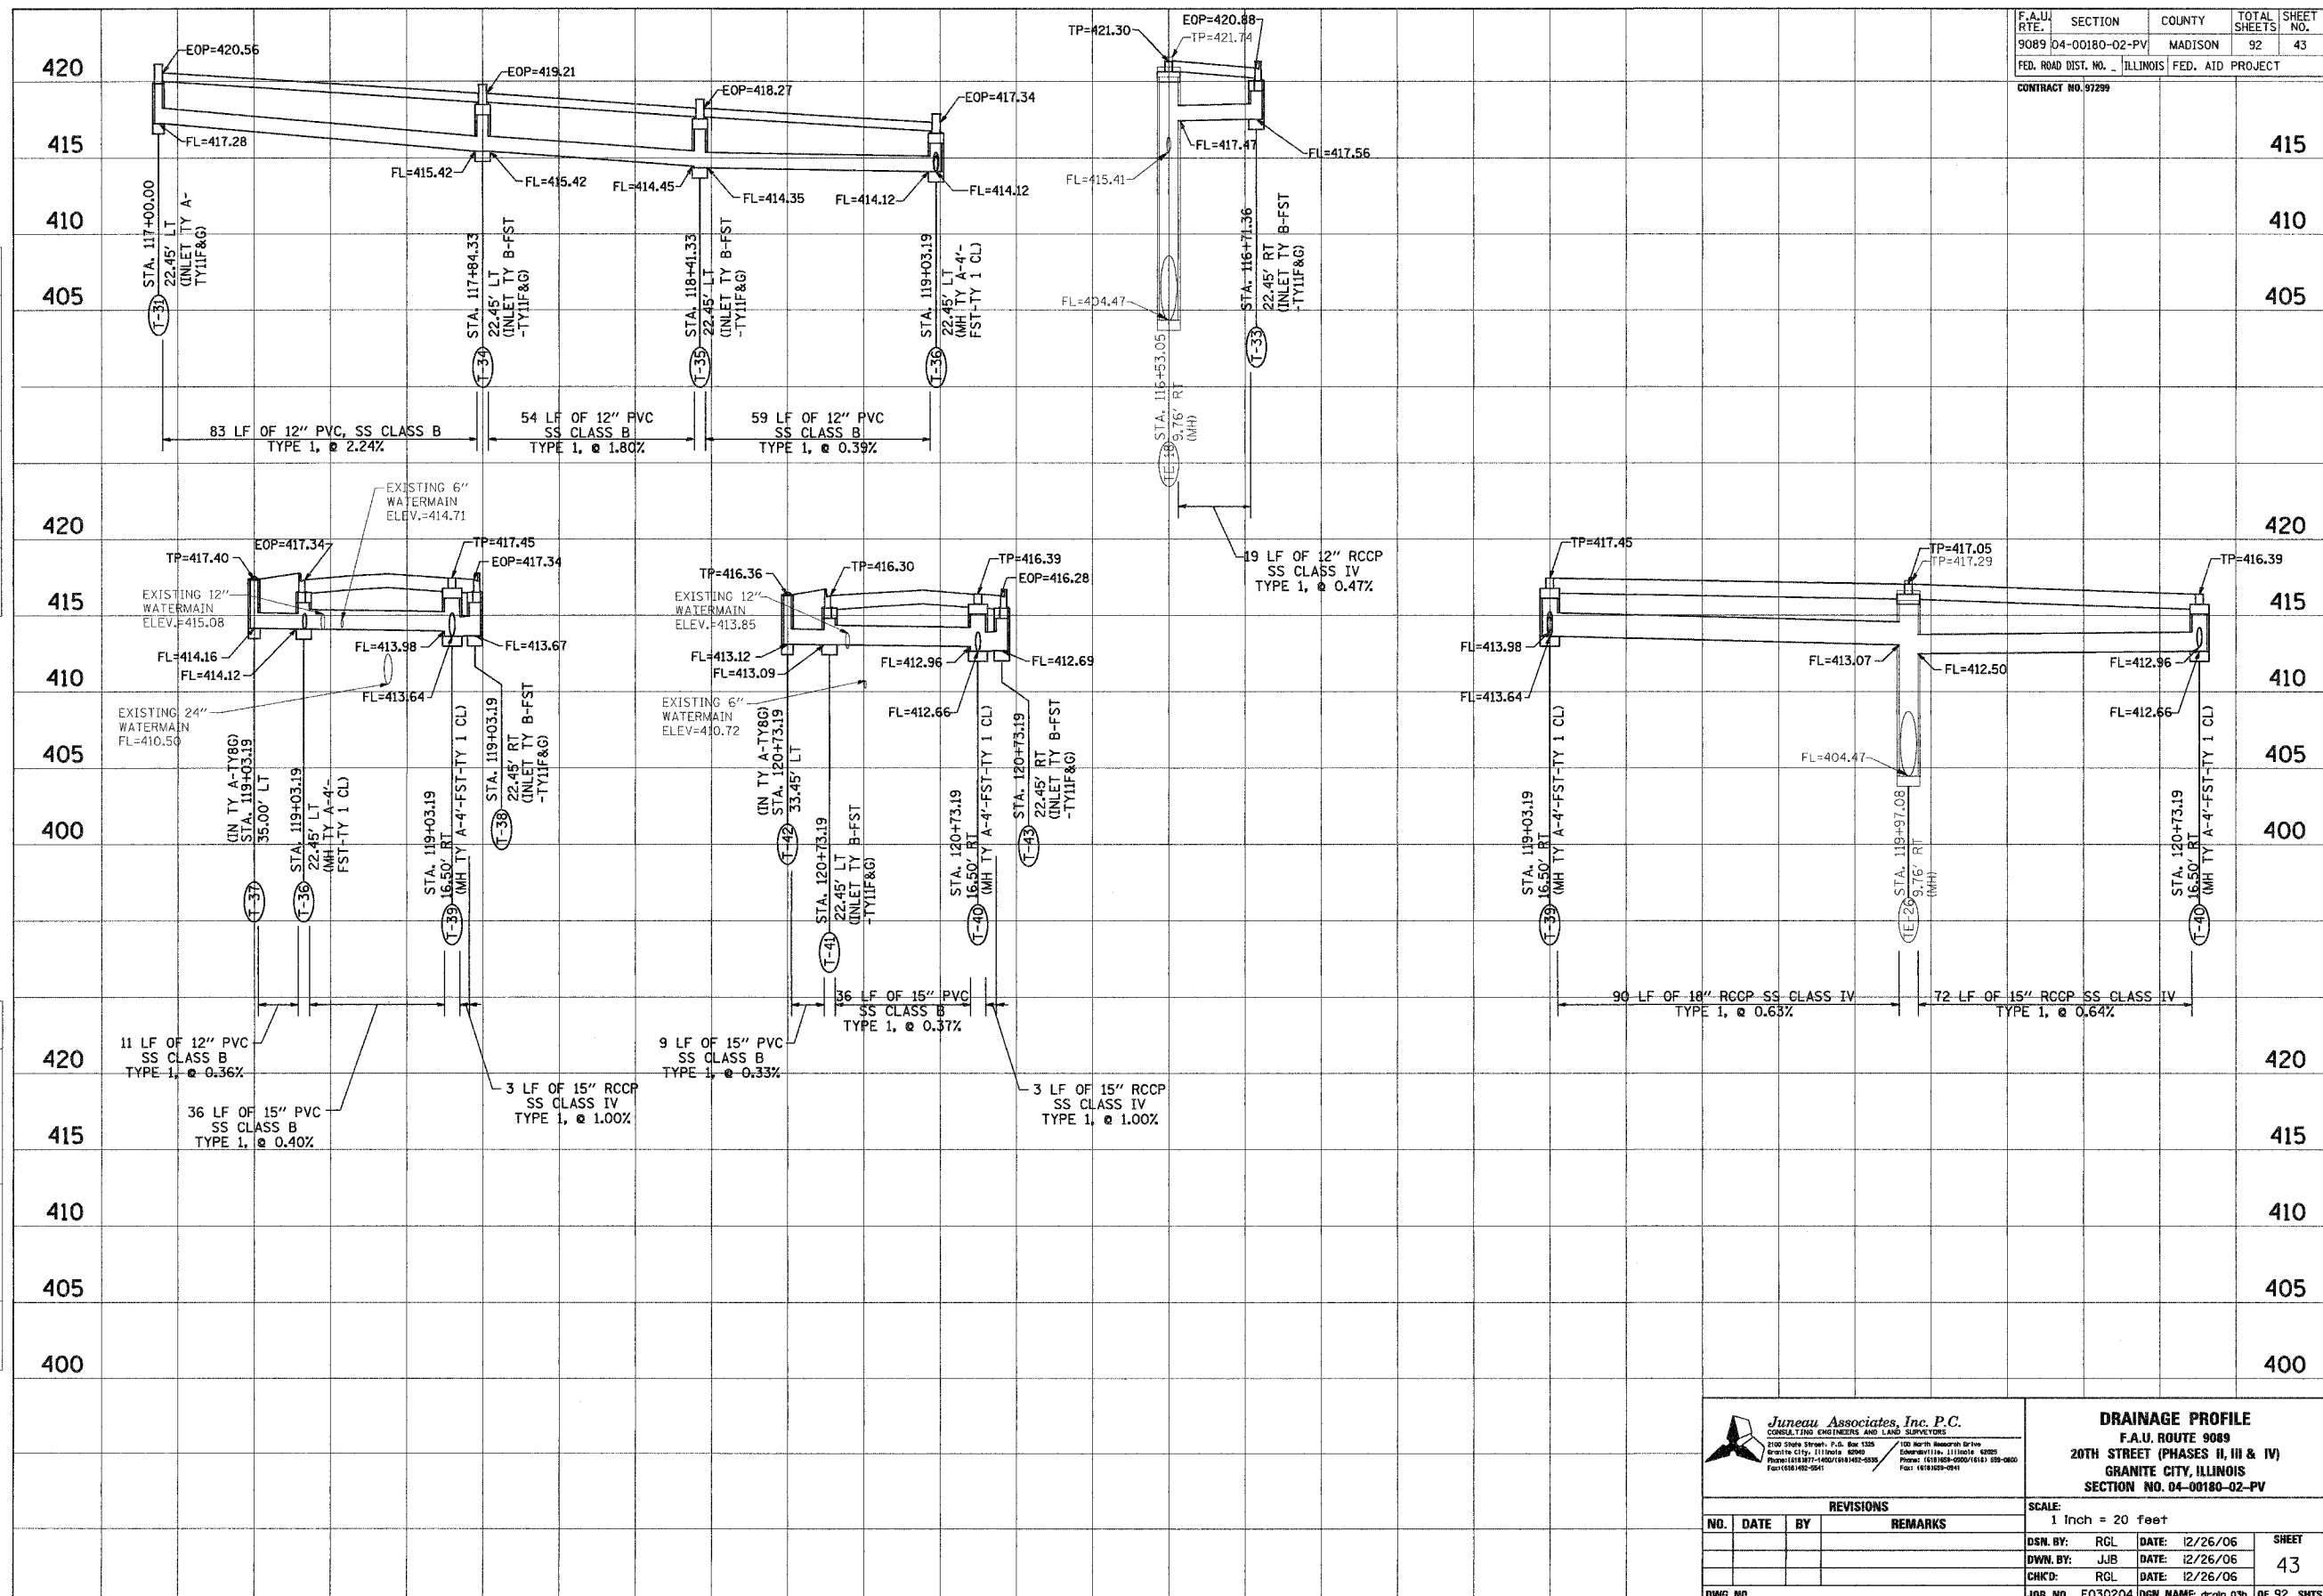

**Juneau Associates, Inc. P.C.**  
CONSULTING ENGINEERS AND LAND SURVEYORS  
2102 South Street, P.O. Box 1025  
Granite City, Illinois 60140  
Phone: (618) 371-4400 / (618) 442-0339  
Fax: (618) 442-0541

**DRAINAGE PROFILE**  
F.A.U. ROUTE 9089  
20TH STREET (PHASES II, III & IV)  
GRANITE CITY, ILLINOIS  
SECTION NO. 04-00180-02-PV

<b>REVISIONS</b>			
NO.	DATE	BY	REMARKS

DWG. NO.

SCALE:  
1 Inch = 20 feet

DSN. BY: RGL	DATE: 12/26/06	SHEET
DWN. BY: JJB	DATE: 12/26/06	43
CHKD: RGL	DATE: 12/26/06	

JOB NO. E030204 DGN. NAME: drain\_03b OF 92 SHTS