


F.A.U. RTE.	SECTION	COUNTY	TOTAL SHEETS	SHEET NO.
9089 04-00180-02-PV		MADISON	92	45
FED. ROAD DIST. NO. ILLINOIS FED. AID PROJECT				

CONTRACT NO. 97299

BY	DATE
FINAL SURVEYED	
SURVEY PLOTTED	
NOTE BOOK	
TEMPLATE	
AREAS	
CHECKED	
NO.	

BY	DATE
ORIGINAL SURVEYED	
SURVEY PLOTTED	
NOTE BOOK	
TEMPLATE	
AREAS	
CHECKED	
NO.	

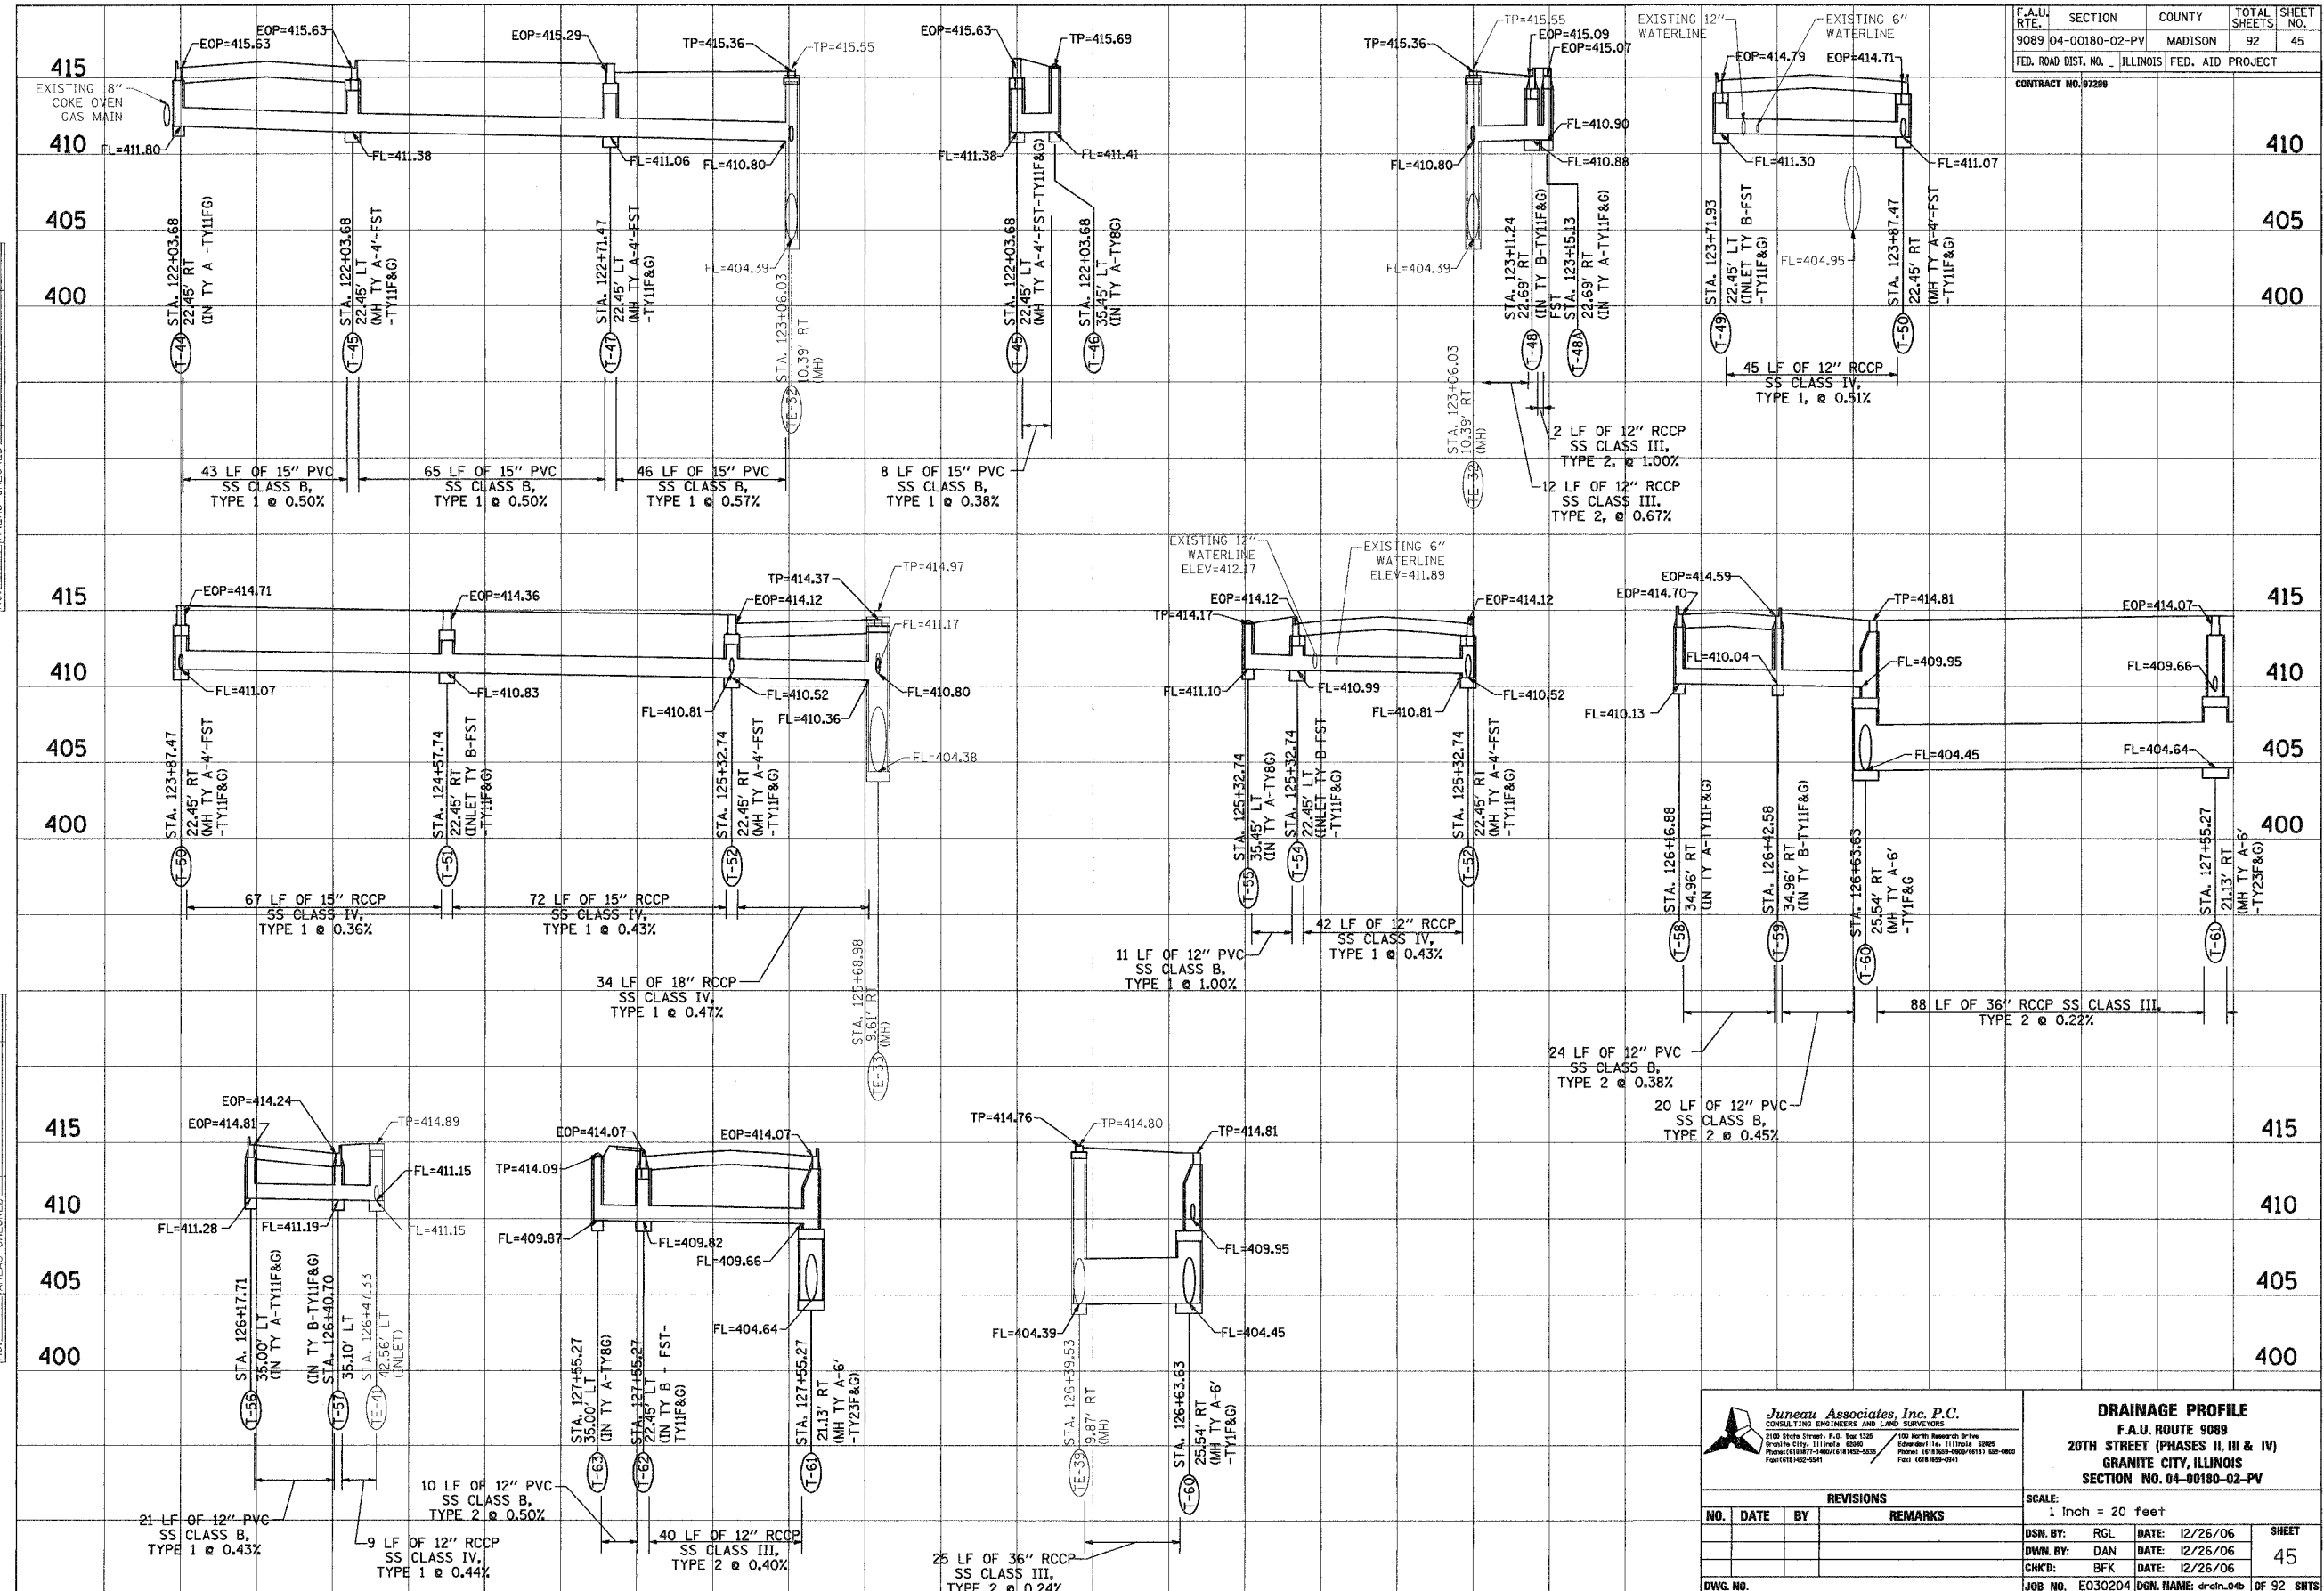

Juneau Associates, Inc. P.C.
 CONSULTING ENGINEERS AND LAND SURVEYORS
 2100 State Street, P.O. Box 1200
 Granite City, Illinois 62040
 Phone: (618) 948-1800 Fax: (618) 948-1801
 100 North Research Drive
 Edwardsville, Illinois 62025
 Phone: (618) 948-9900 Fax: (618) 948-9941

DRAINAGE PROFILE
 F.A.U. ROUTE 9089
 20TH STREET (PHASES II, III & IV)
 GRANITE CITY, ILLINOIS
 SECTION NO. 04-00180-02-PV

REVISIONS			
NO.	DATE	BY	REMARKS

SCALE: 1 Inch = 20 feet			
DSN. BY:	RGL	DATE:	12/26/06
DWN. BY:	DAN	DATE:	12/26/06
CHKD. BY:	BFK	DATE:	12/26/06
DWG. NO.	E030204	DGN. NAME:	drain_04b
SHEET			45
OF 92 SHTS			