


CONTRACT NO. 07299

FINAL SURVEYED	BY	DATE
SURVEY PLOTTED		
NOTE BOOK TEMPLATE		
AREAS CHECKED		
NO.		

ORIGINAL SURVEYED	BY	DATE
SURVEY PLOTTED		
NOTE BOOK TEMPLATE		
AREAS CHECKED		
NO.		

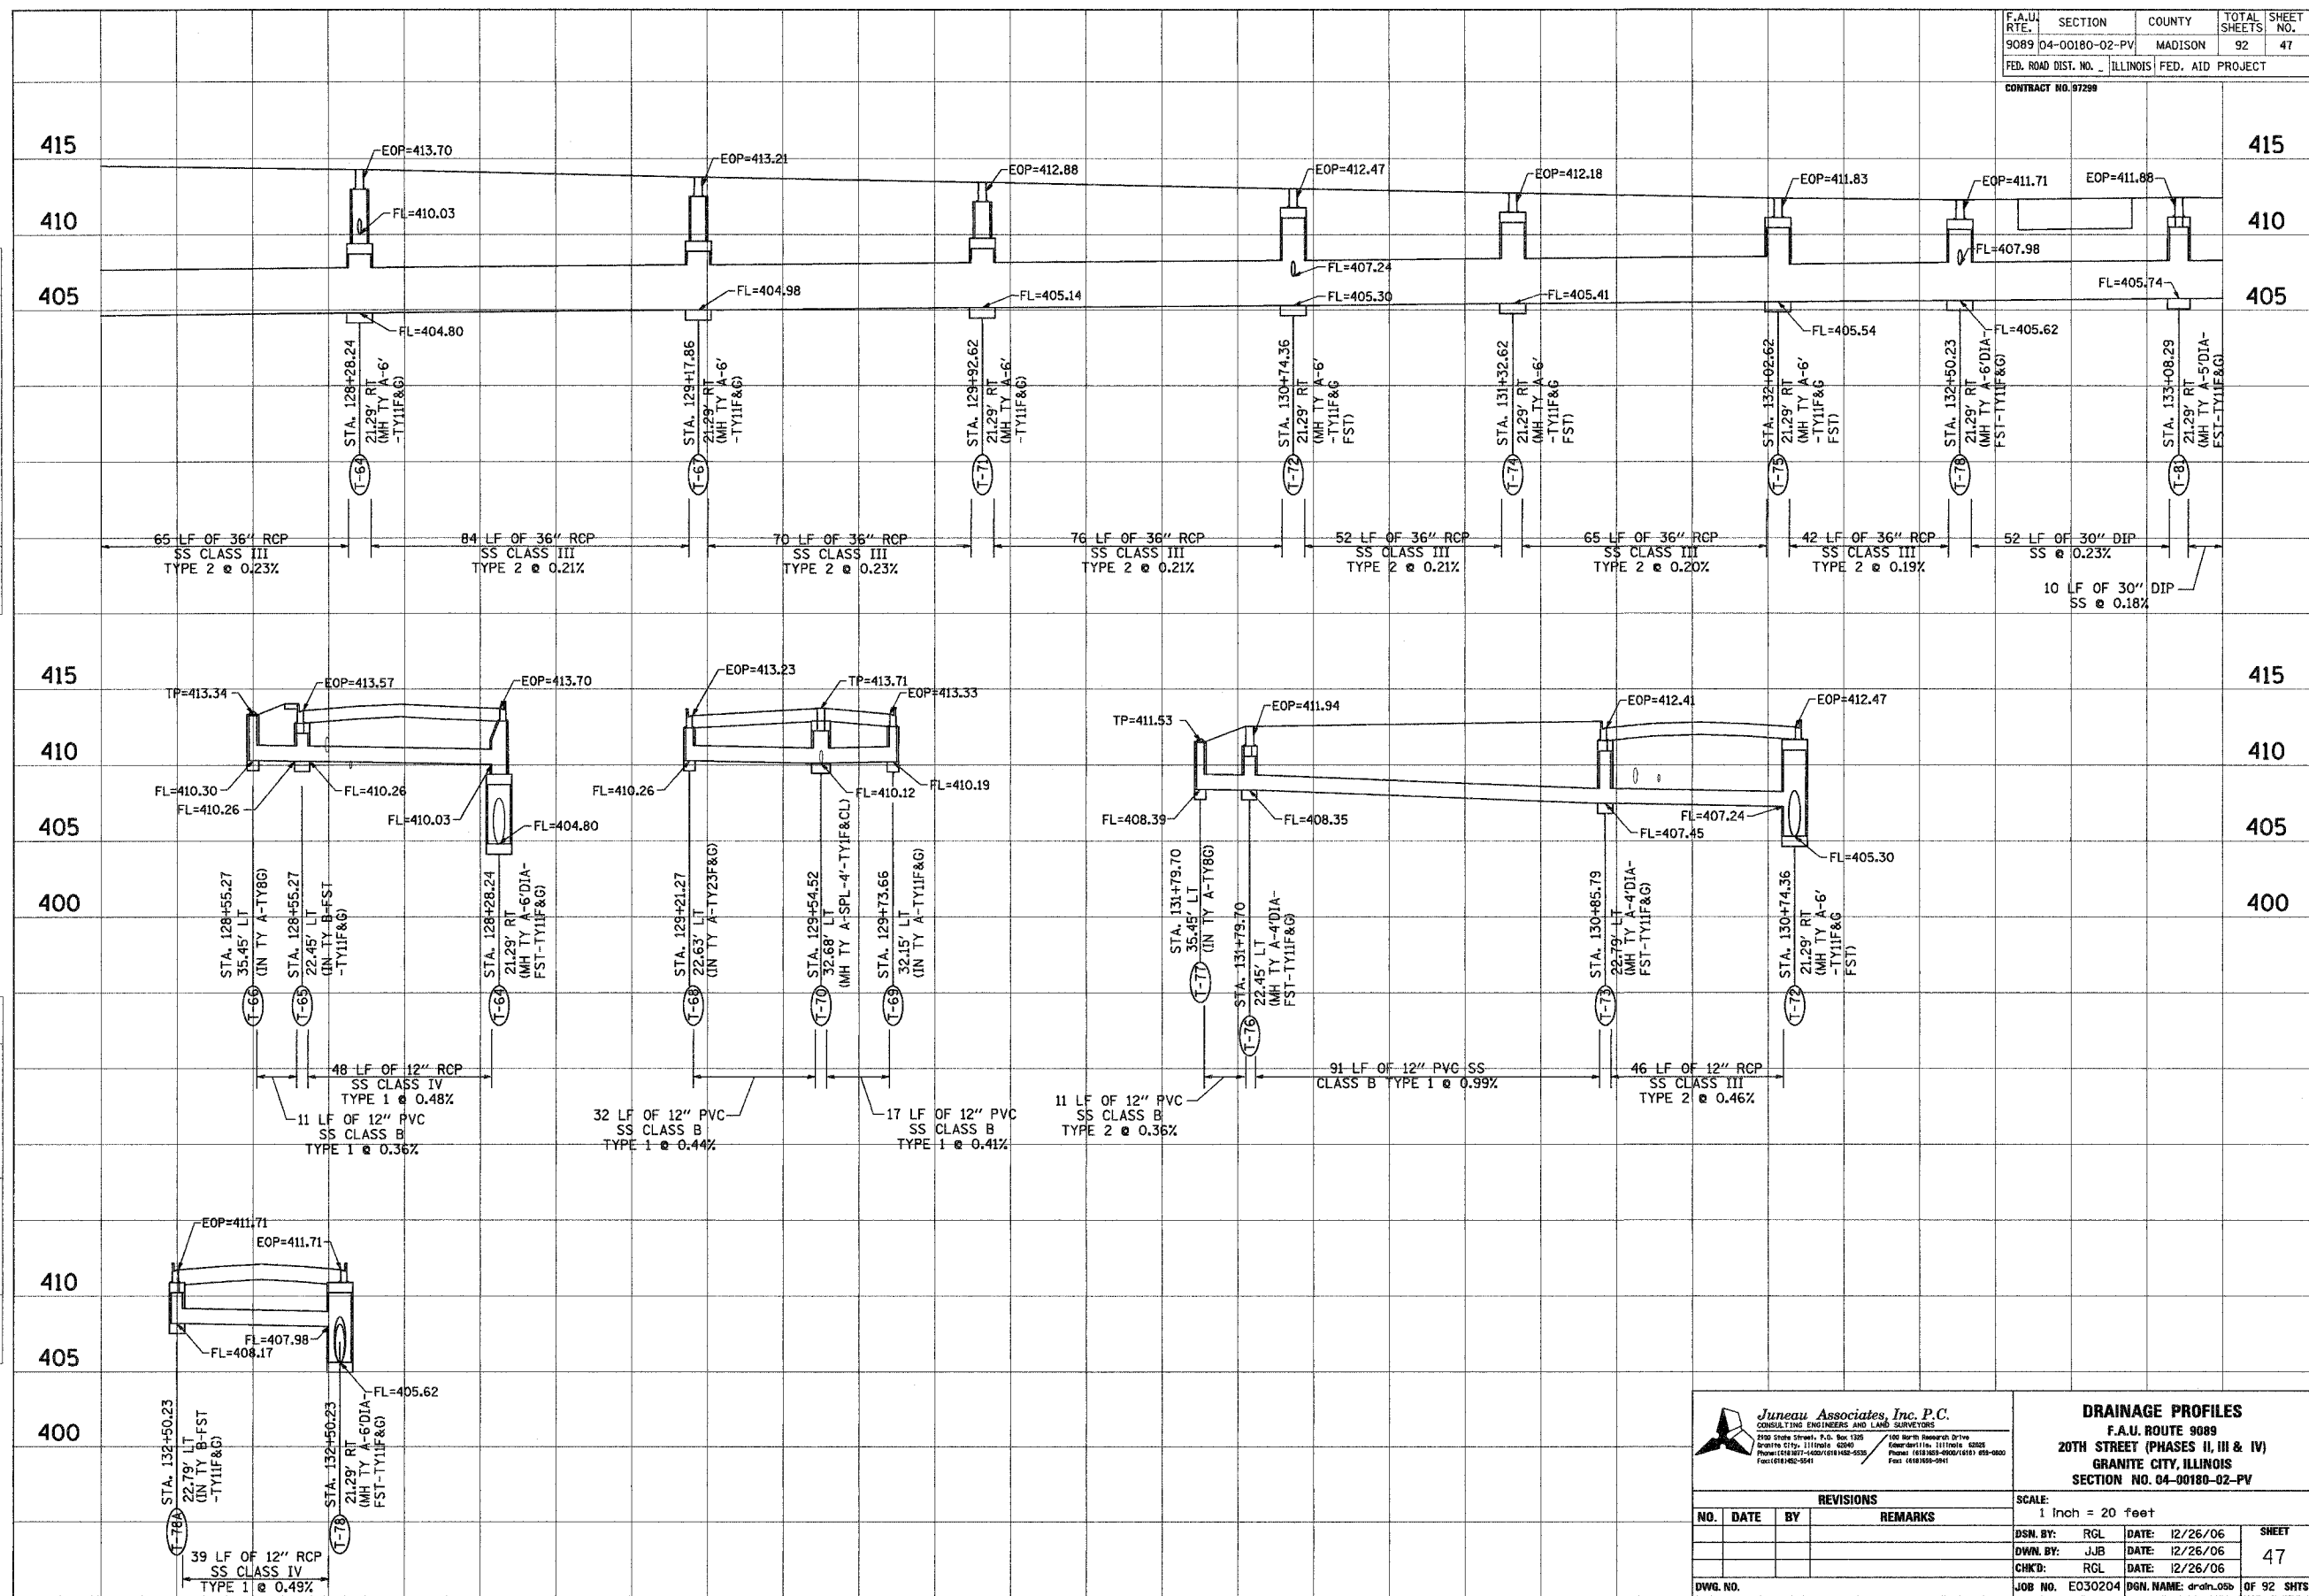

Juneau Associates, Inc. P.C.
CONSULTING ENGINEERS AND LAND SURVEYORS
2150 State Street, P.O. Box 1315
Granite City, Illinois 62041
Phone: (618) 807-4400 / (618) 807-4405
Fax: (618) 807-4401

DRAINAGE PROFILES
F.A.U. ROUTE 9089
20TH STREET (PHASES II, III & IV)
GRANITE CITY, ILLINOIS
SECTION NO. 04-00180-02-PV

REVISIONS			
NO.	DATE	BY	REMARKS

SCALE:	1 Inch = 20 feet
DSN. BY:	RGL DATE: 12/26/06
DWN. BY:	JJB DATE: 12/26/06
CHKD.:	RGL DATE: 12/26/06
JOB NO. E030204	DGN. NAME: drain_05b
SHEET 47 OF 92 SHTS	