


F.A.U. RTE.	SECTION	COUNTY	TOTAL SHEETS	SHEET NO.
9089	04-00180-02-PV	MADISON	92	49
FED. ROAD DIST. NO.	ILLINOIS FED. AID PROJECT			

CONTRACT NO. 97299

DATE	BY
ORIGINAL SURVEYED	
SURVEY PLOTTED	
NOTE BOOK TEMPLATE	
AREAS CHECKED	
AREAS CHECKED	
NO.	

DATE	BY
ORIGINAL SURVEYED	
SURVEY PLOTTED	
NOTE BOOK TEMPLATE	
AREAS CHECKED	
AREAS CHECKED	
NO.	

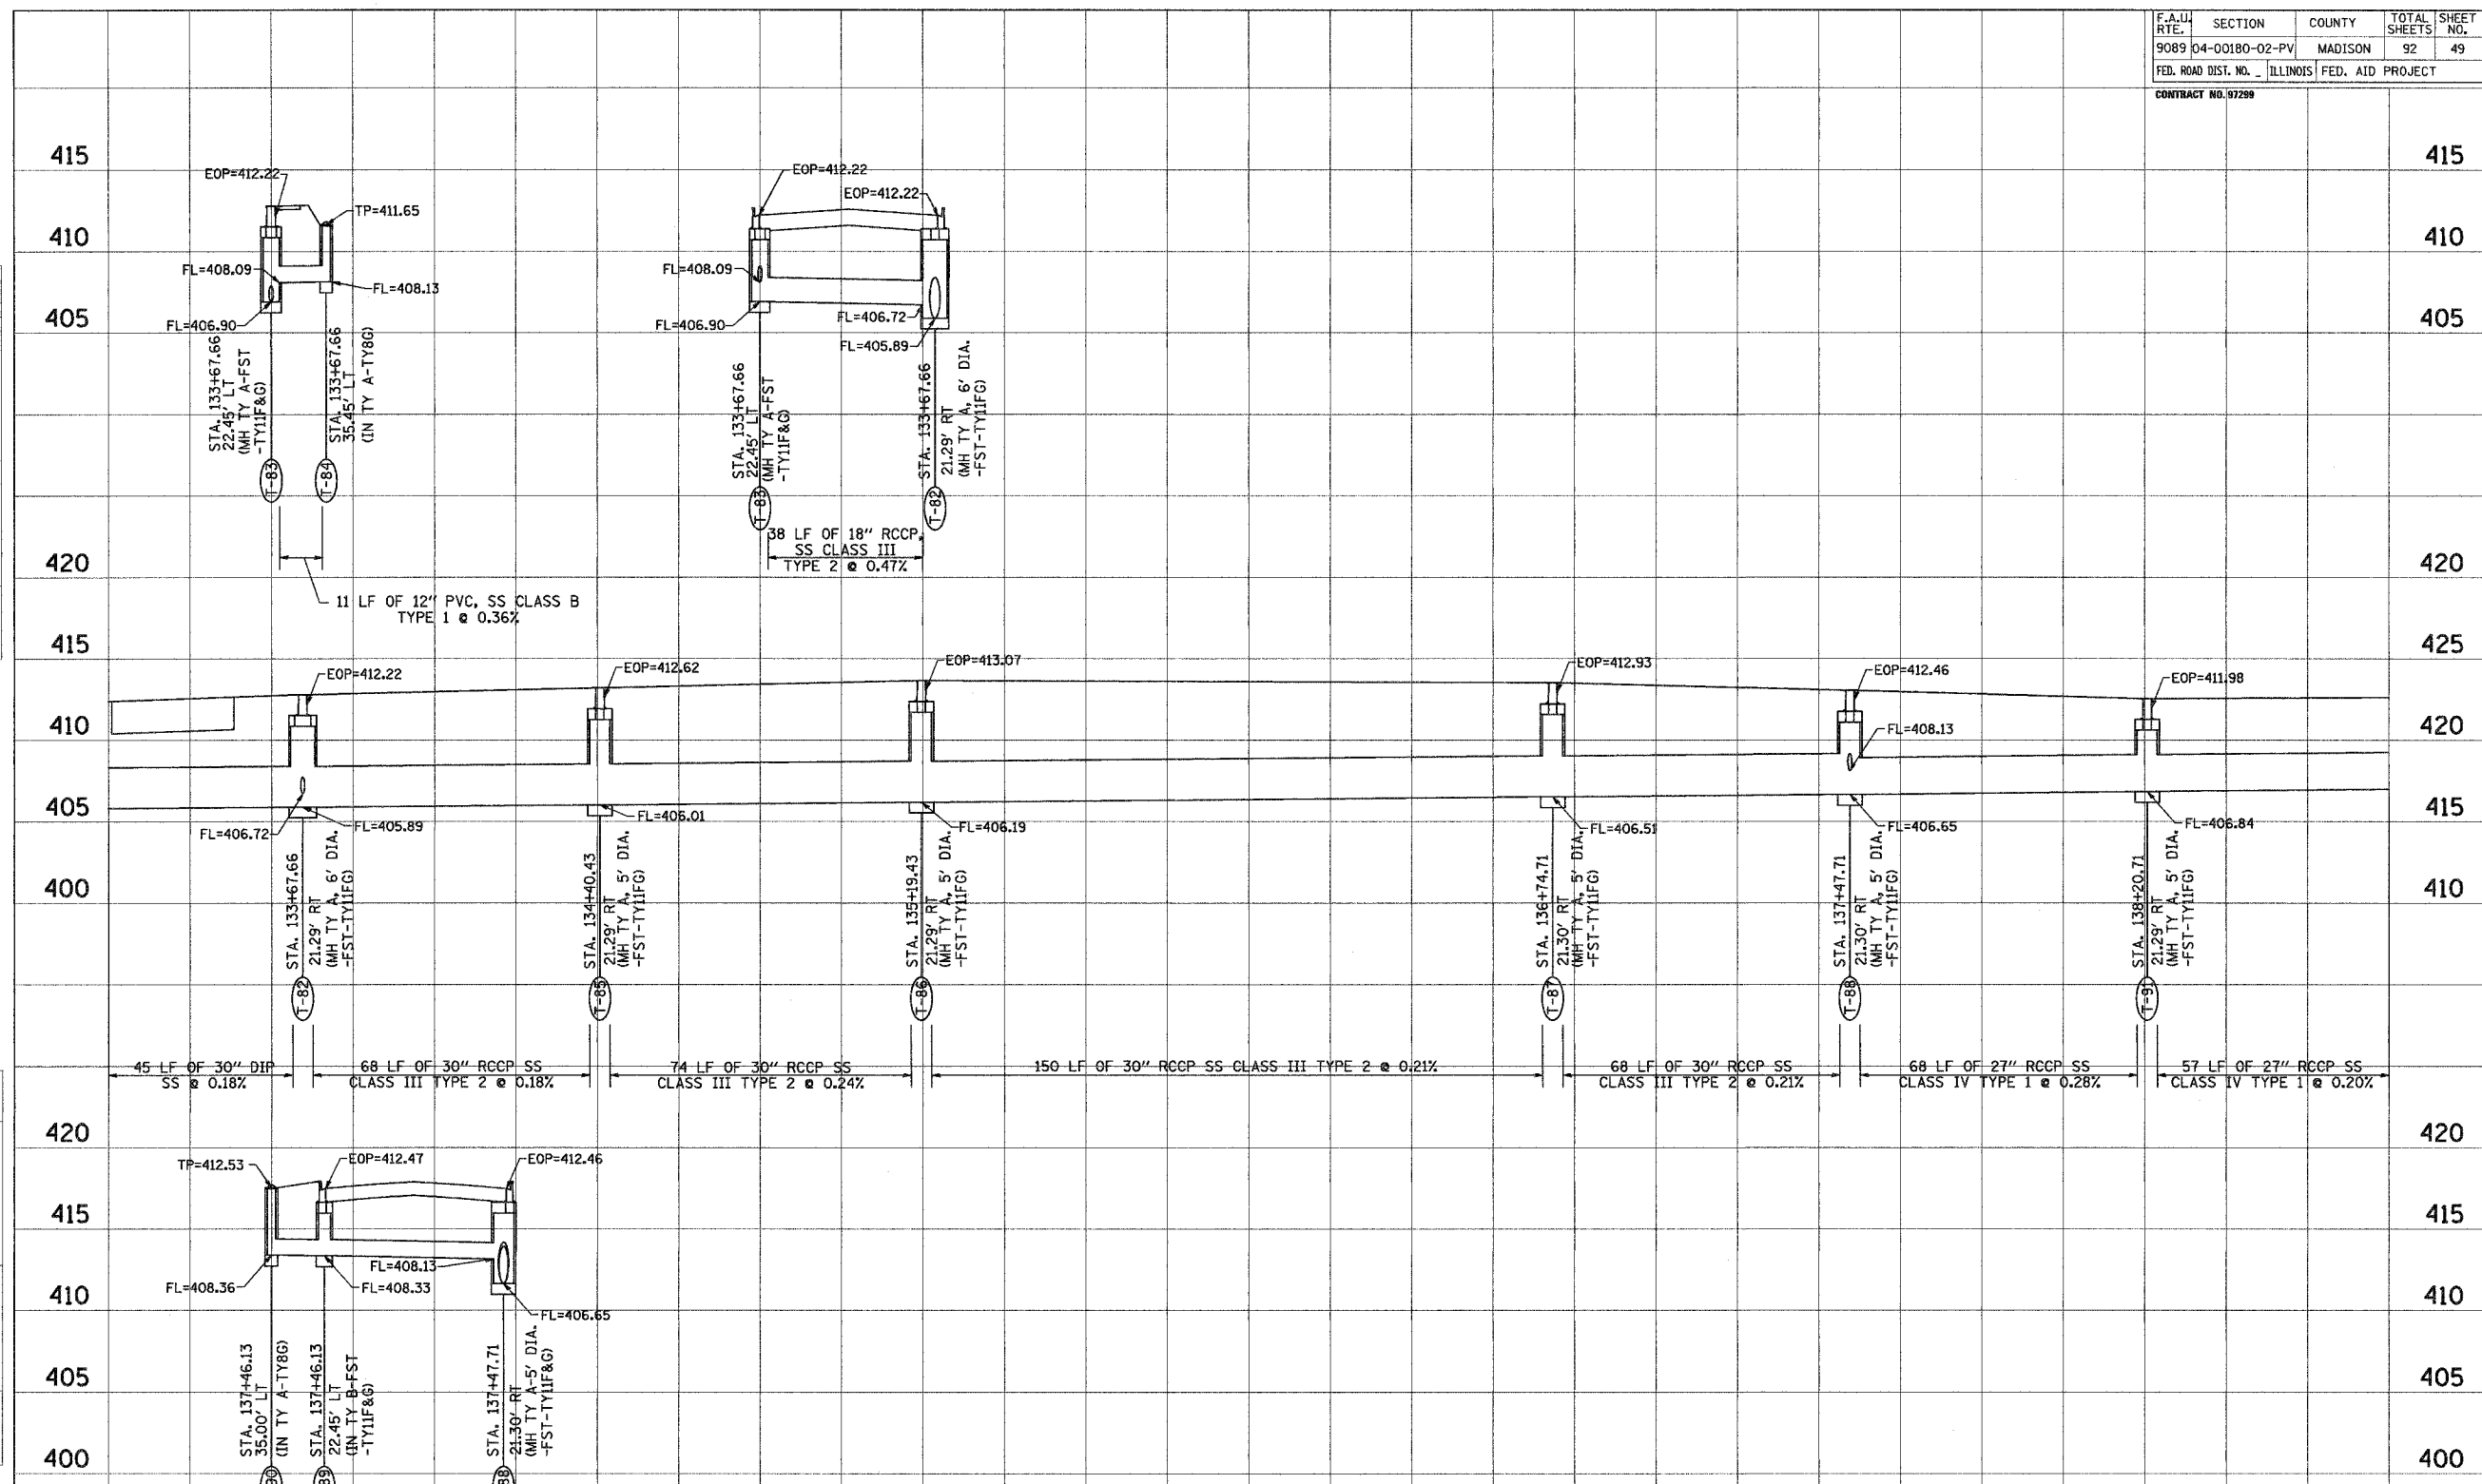

Juneau Associates, Inc. P.C.
 CONSULTING ENGINEERS AND LAND SURVEYORS
 2140 Stone Street, P.O. Box 1235 Granite City, Illinois 62040
 Phone: (618) 207-4400 / (618) 207-4405 Fax: (618) 207-4401
 100 North Main Street, Granite City, Illinois 62040
 Phone: (618) 207-4400 / (618) 207-4405 Fax: (618) 207-4401

DRAINAGE PROFILES
 F.A.U. ROUTE 9089
 20TH STREET (PHASES II, III & IV)
 GRANITE CITY, ILLINOIS
 SECTION NO. 04-00180-02-PV

REVISIONS			
NO.	DATE	BY	REMARKS

SCALE: 1 Inch = 20 feet	
DSN. BY: RGL	DATE: 12/26/06
DWN. BY: JJB	DATE: 12/26/06
CHKD: RGL	DATE: 12/26/06
JOB NO. E030204	DGN. NAME: drain_00b OF 92 SHTS

415
410
405
420
415
410
405
400
420
415
410
405
400