

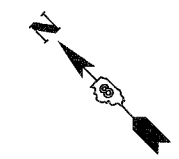


F.A.U. RTE.	SECTION	COUNTY	TOTAL SHEETS	SHEET NO.
9089	04-00180-02-PV	MADISON	92	58
FED. ROAD DIST. NO.	ILLINOIS		FED. AID PROJECT	
CONTRACT NO. 97299				

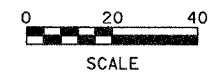

FINAL SURVEY PLOTTED	BY	DATE
NOTE BOOK TEMPLATE		
AREAS CHECKED		
NO.		

ORIGINAL SURVEY PLOTTED	BY	DATE
NOTE BOOK TEMPLATE		
AREAS CHECKED		
NO.		

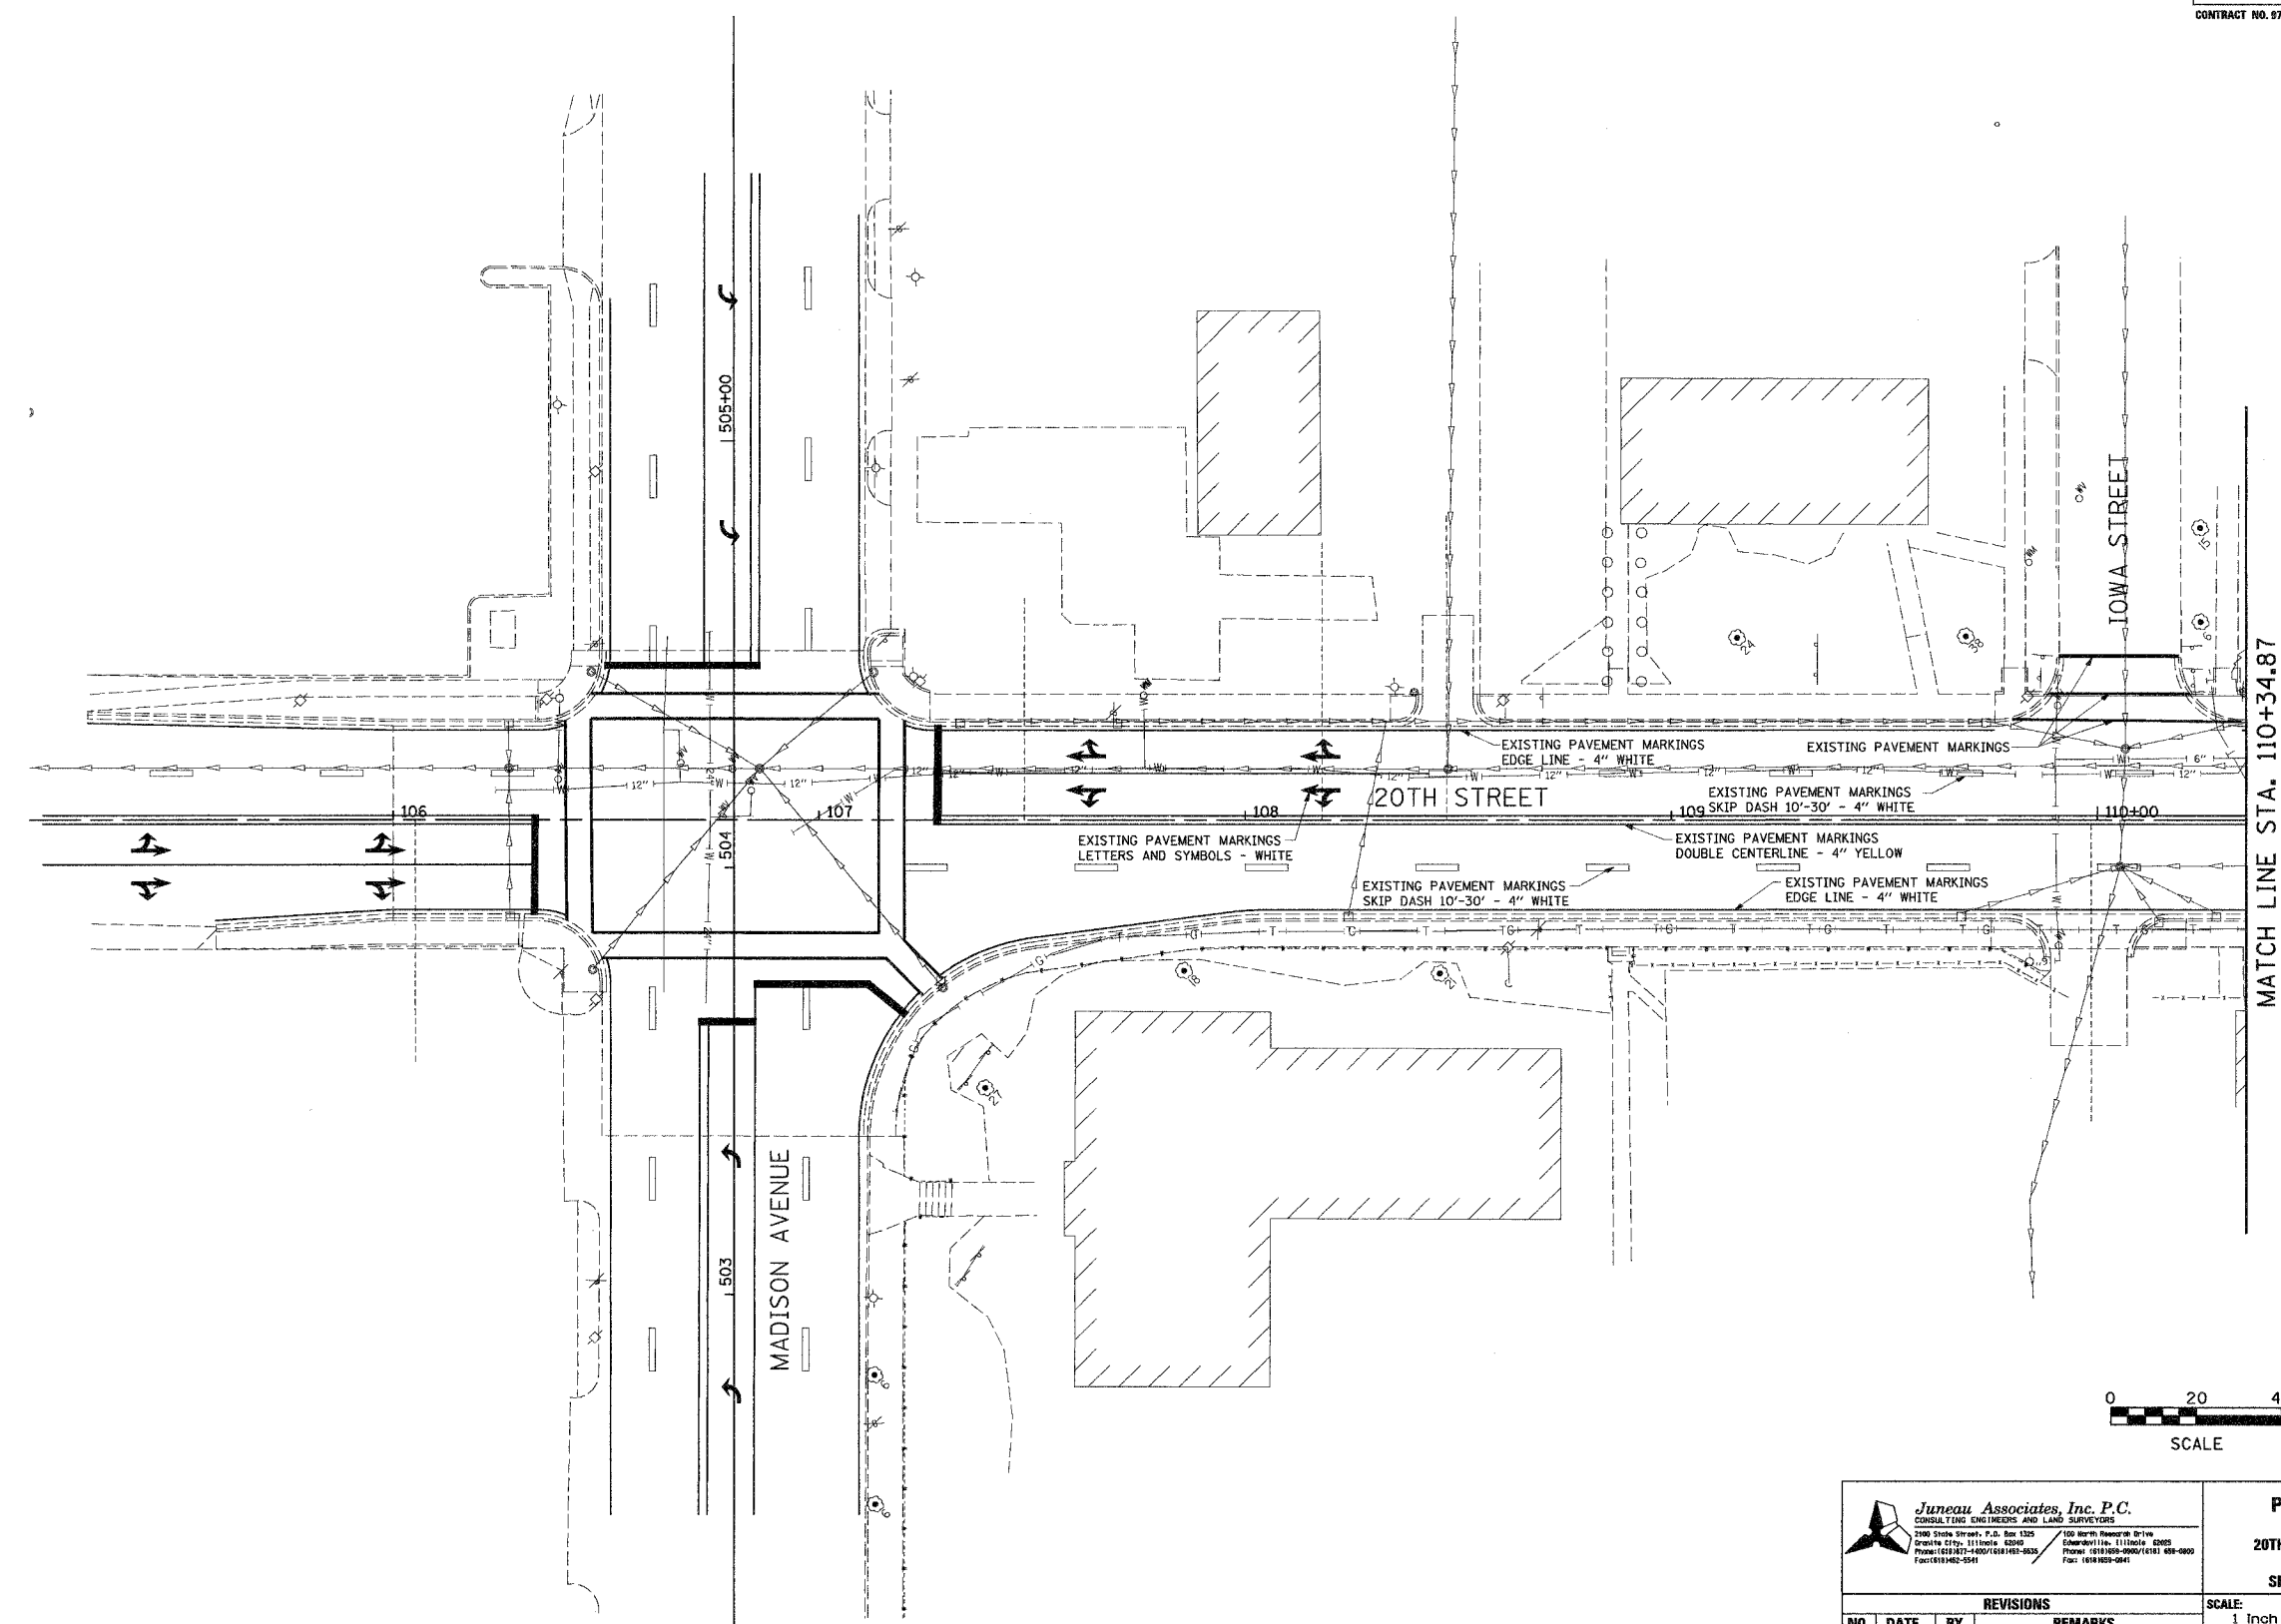

**Juneau Associates, Inc. P.C.**  
CONSULTING ENGINEERS AND LAND SURVEYORS  
2000 State Street, P.O. Box 1200  
Granite City, Illinois 62040  
Phone: (618) 953-4500 Fax: (618) 953-4541

**PAVEMENT MARKINGS**  
F.A.U. ROUTE 9089  
20TH STREET (PHASES II, III & IV)  
GRANITE CITY, ILLINOIS  
SECTION No. 04-00180-01-PV

REVISIONS			
NO.	DATE	BY	REMARKS

SCALE: 1 inch = 20 feet			
DSN. BY:	BFK	DATE:	12/26/06
DWN. BY:	DAN	DATE:	12/26/06
CHKD:	BFK	DATE:	12/26/06
JOB NO.	E030204	DGN. NAME:	PMARK.01
		OF 92 SHTS	

SHEET 58