



F.A.U. RTE.	SECTION	COUNTY	TOTAL SHEETS	SHEET NO.
9089	04-00180-02-PV	MADISON	92	62
FED. ROAD DIST. NO. - ILLINOIS		FED. AID PROJECT		

CONTRACT NO. 97299

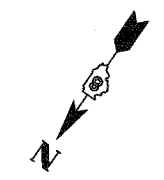

BY	DATE
FINAL SURVEY PLOTTED	
NOTE BOOK	
TEMPLATE	
AREAS CHECKED	
NO.	

BY	DATE
ORIGINAL SURVEY PLOTTED	
NOTE BOOK	
TEMPLATE	
AREAS CHECKED	
NO.	

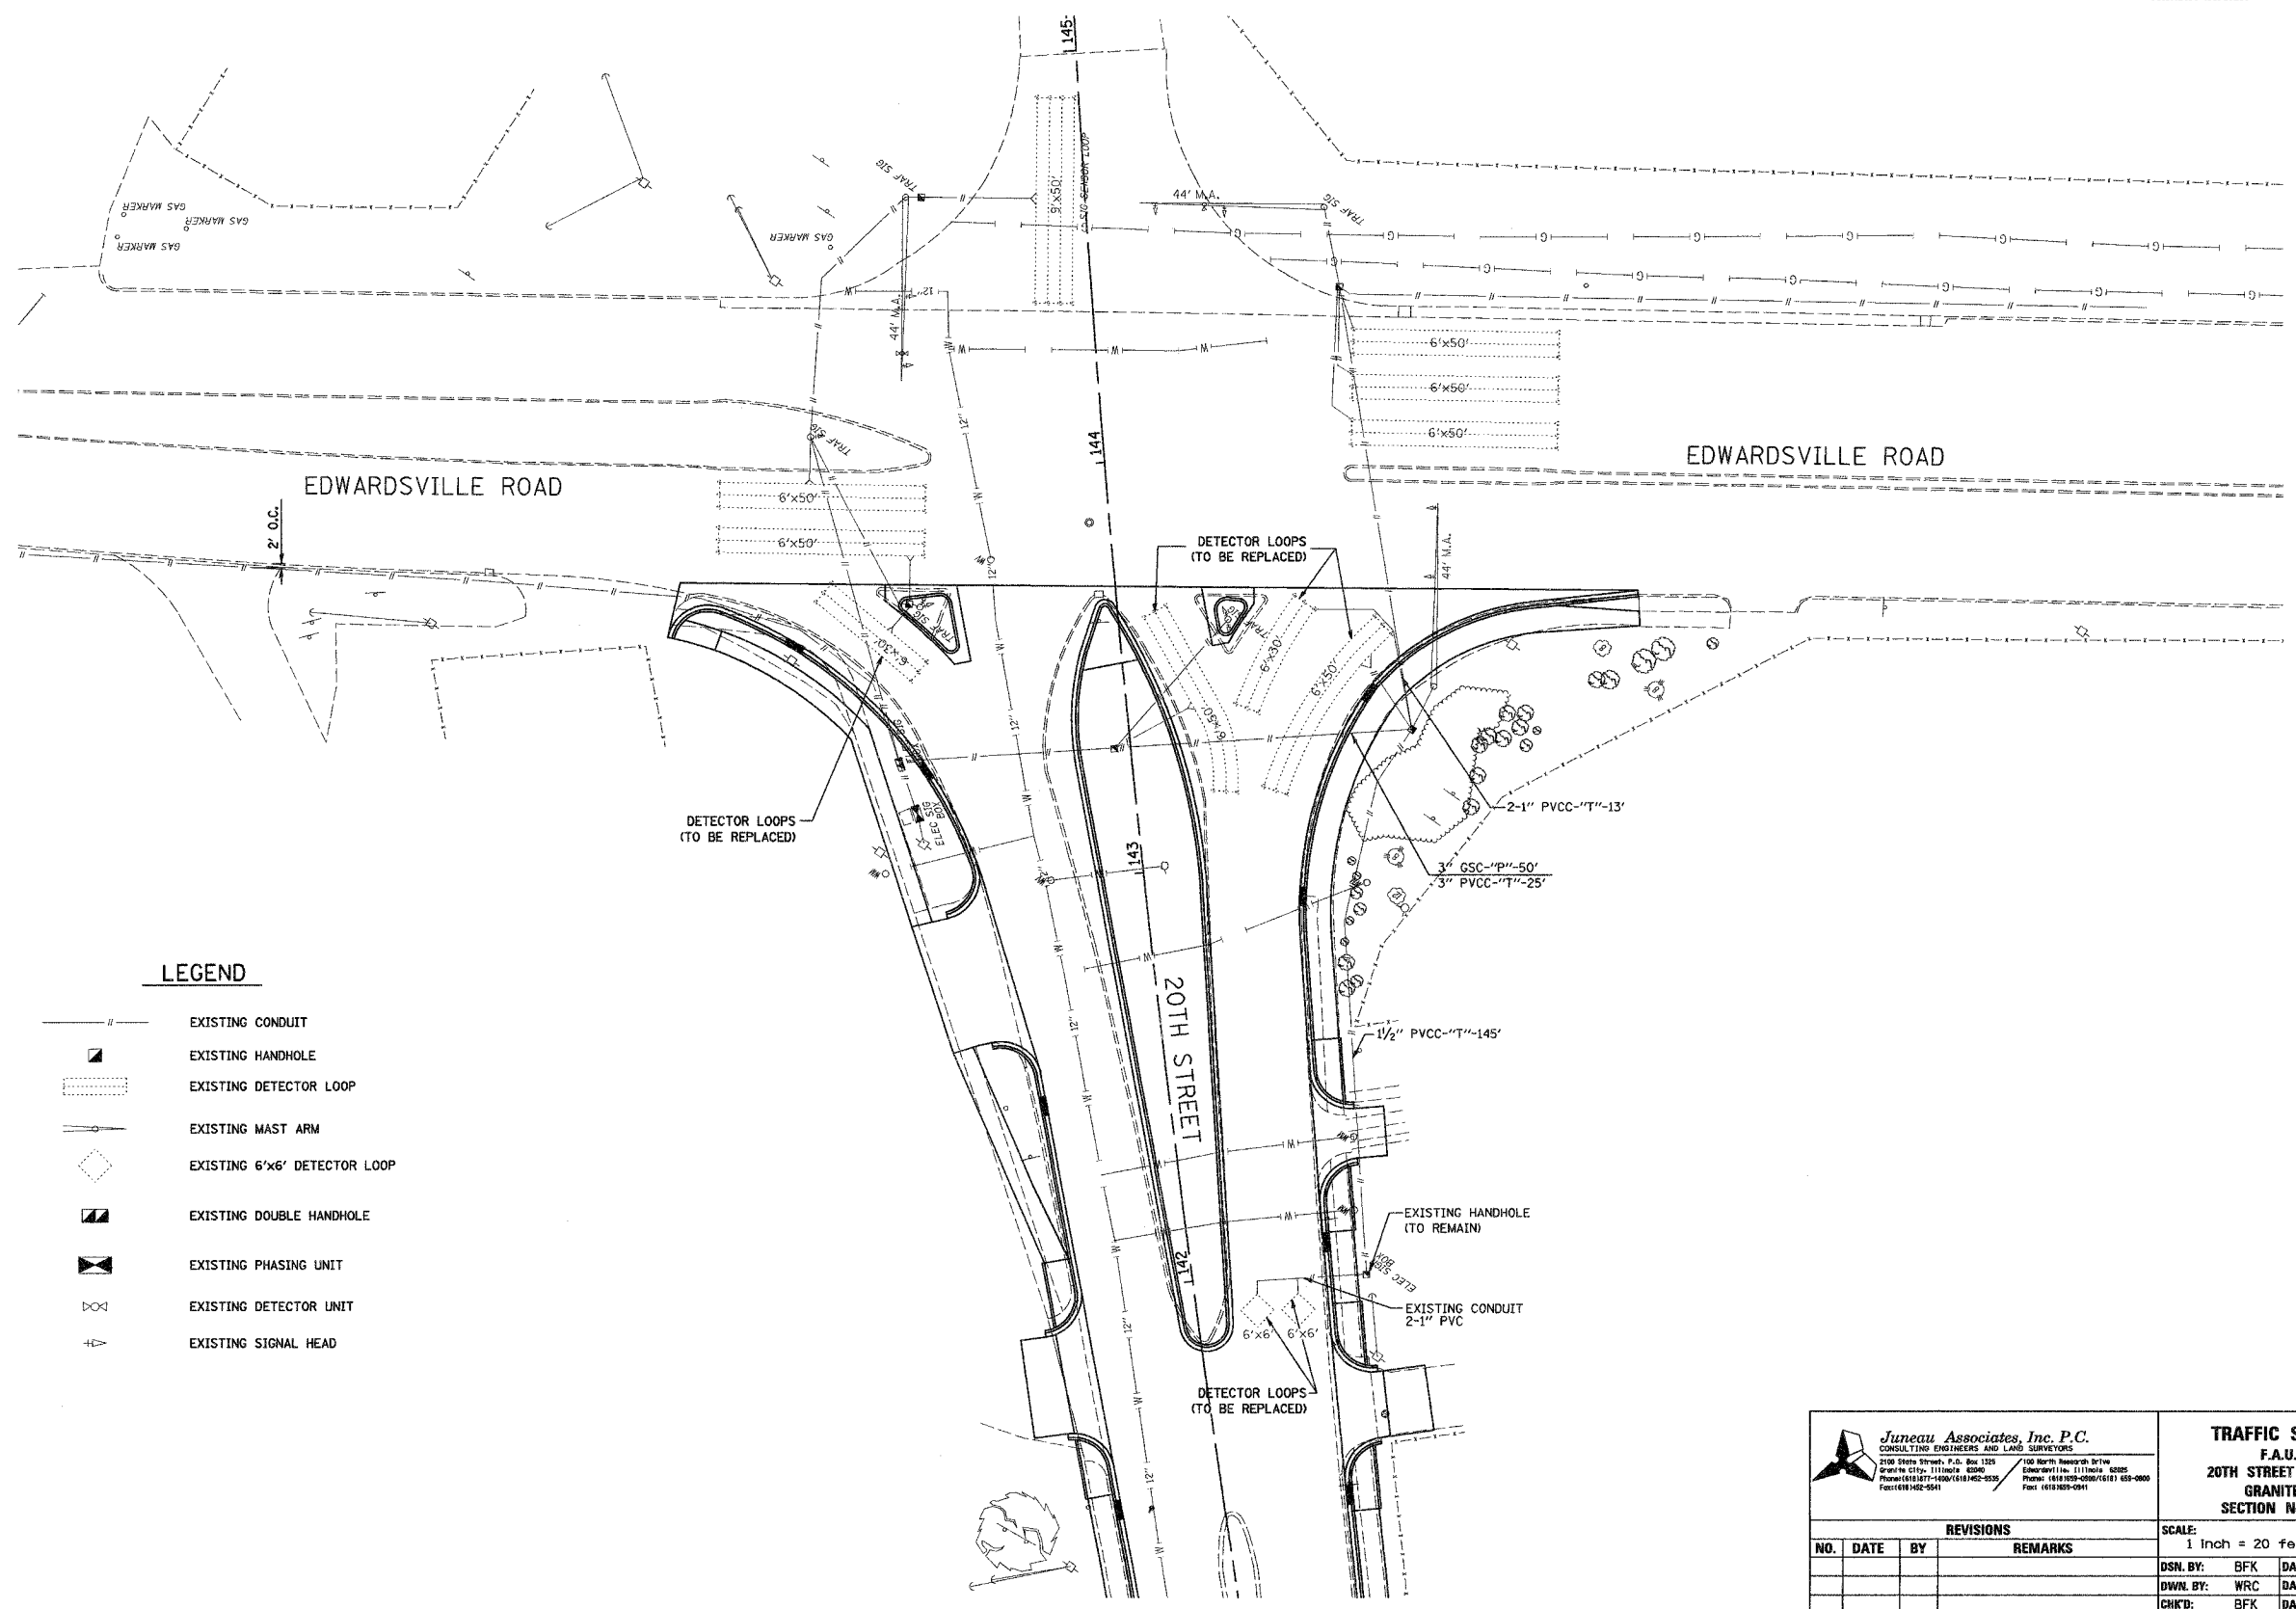

**LEGEND**

	EXISTING CONDUIT
	EXISTING HANDHOLE
	EXISTING DETECTOR LOOP
	EXISTING MAST ARM
	EXISTING 6'x6' DETECTOR LOOP
	EXISTING DOUBLE HANDHOLE
	EXISTING PHASING UNIT
	EXISTING DETECTOR UNIT
	EXISTING SIGNAL HEAD

**Juneau Associates, Inc. P.C.**  
CONSULTING ENGINEERS AND LAND SURVEYORS  
2100 State Street, P.O. Box 1115  
Granite City, Illinois 62040  
Phone: (618) 952-1100 / (618) 952-0535  
Fax: (618) 952-0541

**TRAFFIC SIGNAL DETAILS**  
F.A.U. ROUTE 9089  
20TH STREET (PHASES II, III & IV)  
GRANITE CITY, ILLINOIS  
SECTION No. 04-00180-02-PV

SCALE: 1 inch = 20 feet

DSN. BY: BFK	DATE: 12/26/06	SHEET <b>62</b>	
DWN. BY: WRC	DATE: 12/26/06		
CHK'D: BFK	DATE: 12/26/06		
DWG. NO.	JOB NO. E030204	DGN. NAME: SGN.D1	OF 92 SHTS