

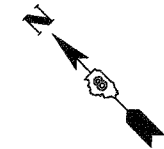


F.A.U. RTE.	SECTION	COUNTY	TOTAL SHEETS	SHEET NO.
9089	04-00180-02-PV	MADISON	92	63
FED. ROAD DIST. NO.	ILLINOIS	FED. AID PROJECT		
CONTRACT NO. 97289				

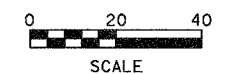


FINAL SURVEY PLOTTED	BY	DATE
NOTE BOOK TEMPLATE NO.		
AREAS CHECKED		

ORIGINAL SURVEY PLOTTED	BY	DATE
NOTE BOOK TEMPLATE NO.		
AREAS CHECKED		

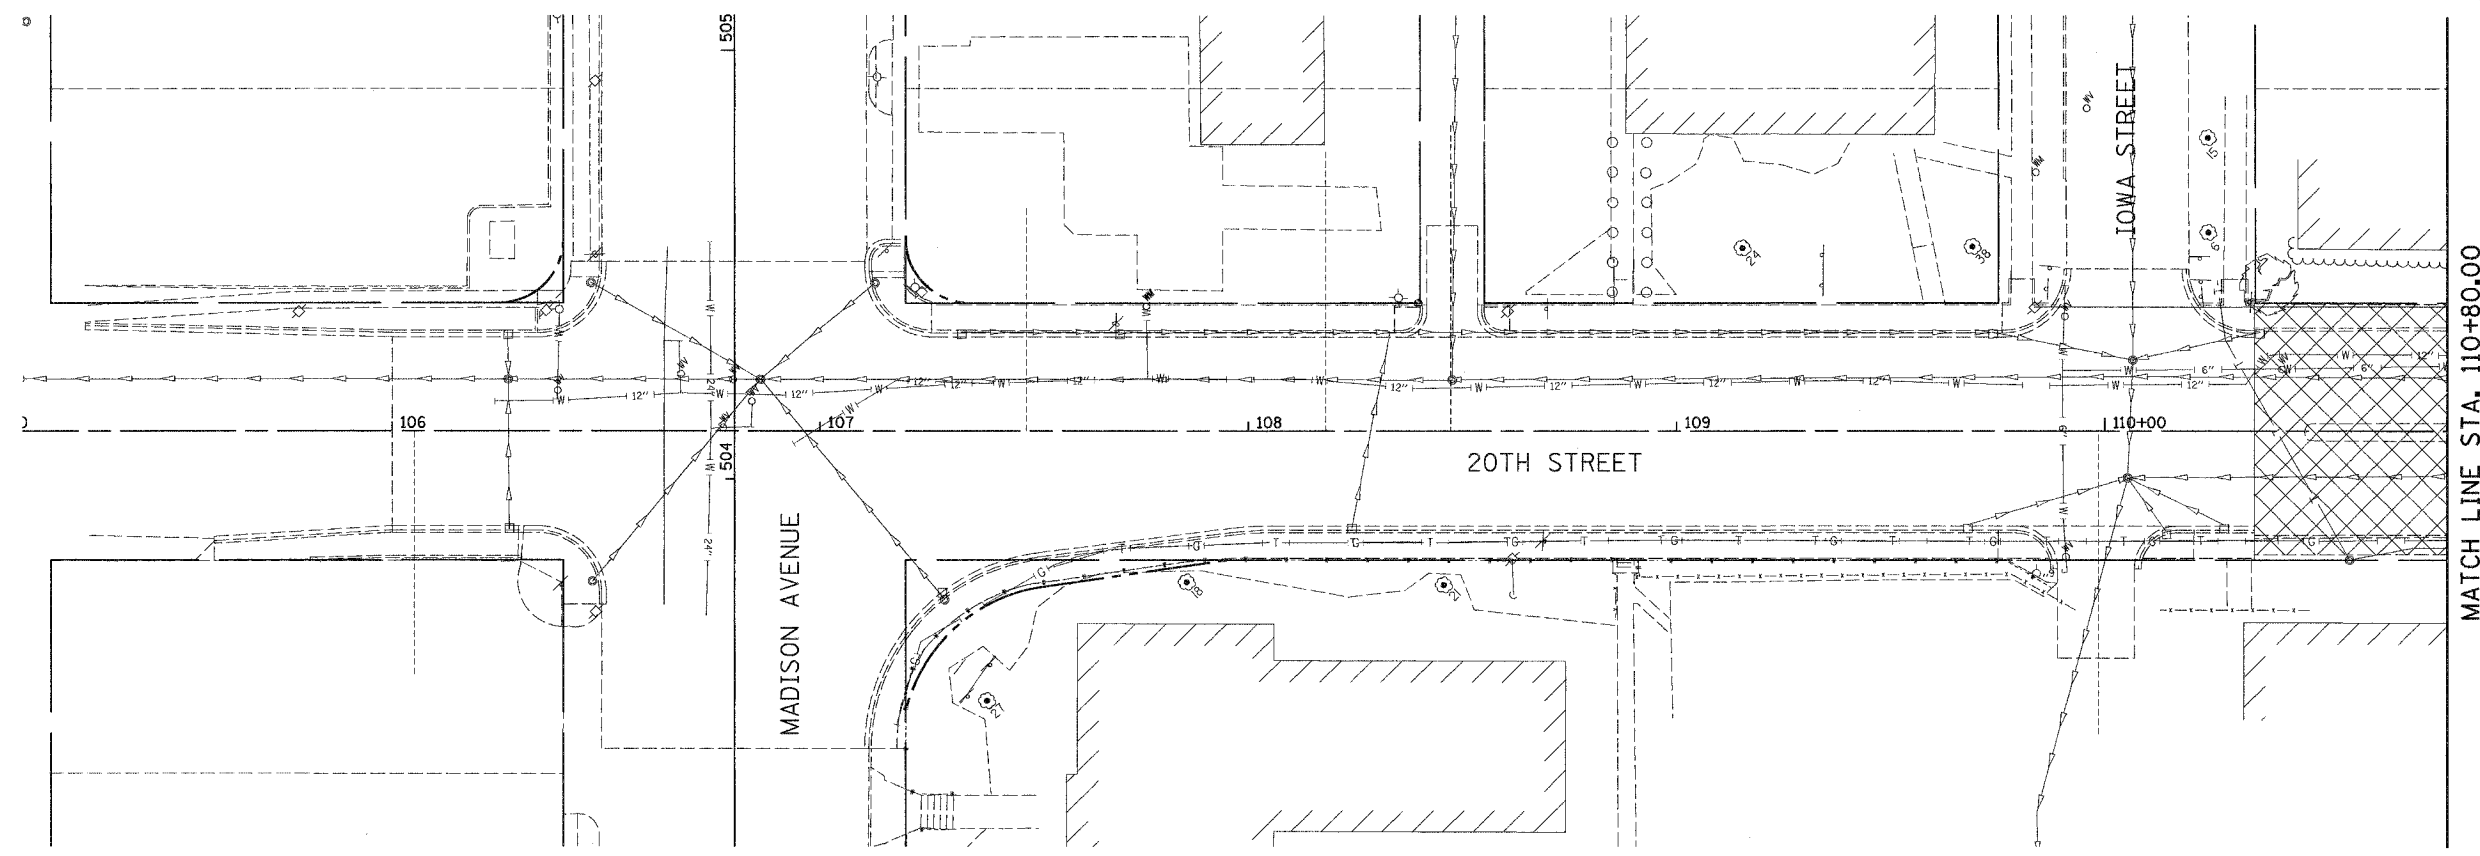


LEGEND

 REMOVAL

(TBR) - TO BE REMOVED

(TBA) - TO BE ABANDONED

(TBR&RBO) - TO BE REMOVED AND REPLACED BY OTHERS

 Juneau Associates, Inc. P.C. CONSULTING ENGINEERS AND LAND SURVEYORS 2303 Stone Street, P.O. Box 1207 Granite City, Illinois 62040 Phone: 618-939-1100/1482-6332 Fax: 618-939-0541 740 North Main Street Edwardsville, Illinois 62025 Phone: 618-939-9200/1481-939-9900 Fax: 618-939-0941		REMOVAL F.A.U. ROUTE 9089 20TH STREET (PHASES II, III & IV) GRANITE CITY, ILLINOIS SECTION No. 04-00180-02-PV																	
REVISIONS <table border="1"> <thead> <tr> <th>NO.</th> <th>DATE</th> <th>BY</th> <th>REMARKS</th> </tr> </thead> <tbody> <tr> <td> </td> <td> </td> <td> </td> <td> </td> </tr> </tbody> </table>		NO.	DATE	BY	REMARKS													SCALE: 1 inch = 20 feet	
NO.	DATE	BY	REMARKS																
DSN. BY: BFK DATE: 12/26/06 DWN. BY: DAN DATE: 12/26/06 CHKD: BFK DATE: 12/26/06 DWG. NO.		SHEET 63 JOB NO. E030204 DGN. NAME: REM_06 OF 92 SHTS																	