


F.A.U. RTE.	SECTION	COUNTY	TOTAL SHEETS	SHEET NO.
9089 04-00180-02-PV		MADISON	92	65
FED. ROAD DIST. NO.		ILLINOIS FED. AID PROJECT		
CONTRACT NO. 97299				

FINAL SURVEY	BY	DATE
SURVEY PLOTTED		
NOTE BOOK		
TEMPLATE		
AREAS CHECKED		
NO.		

MATCH LINE STA. 122+00.00

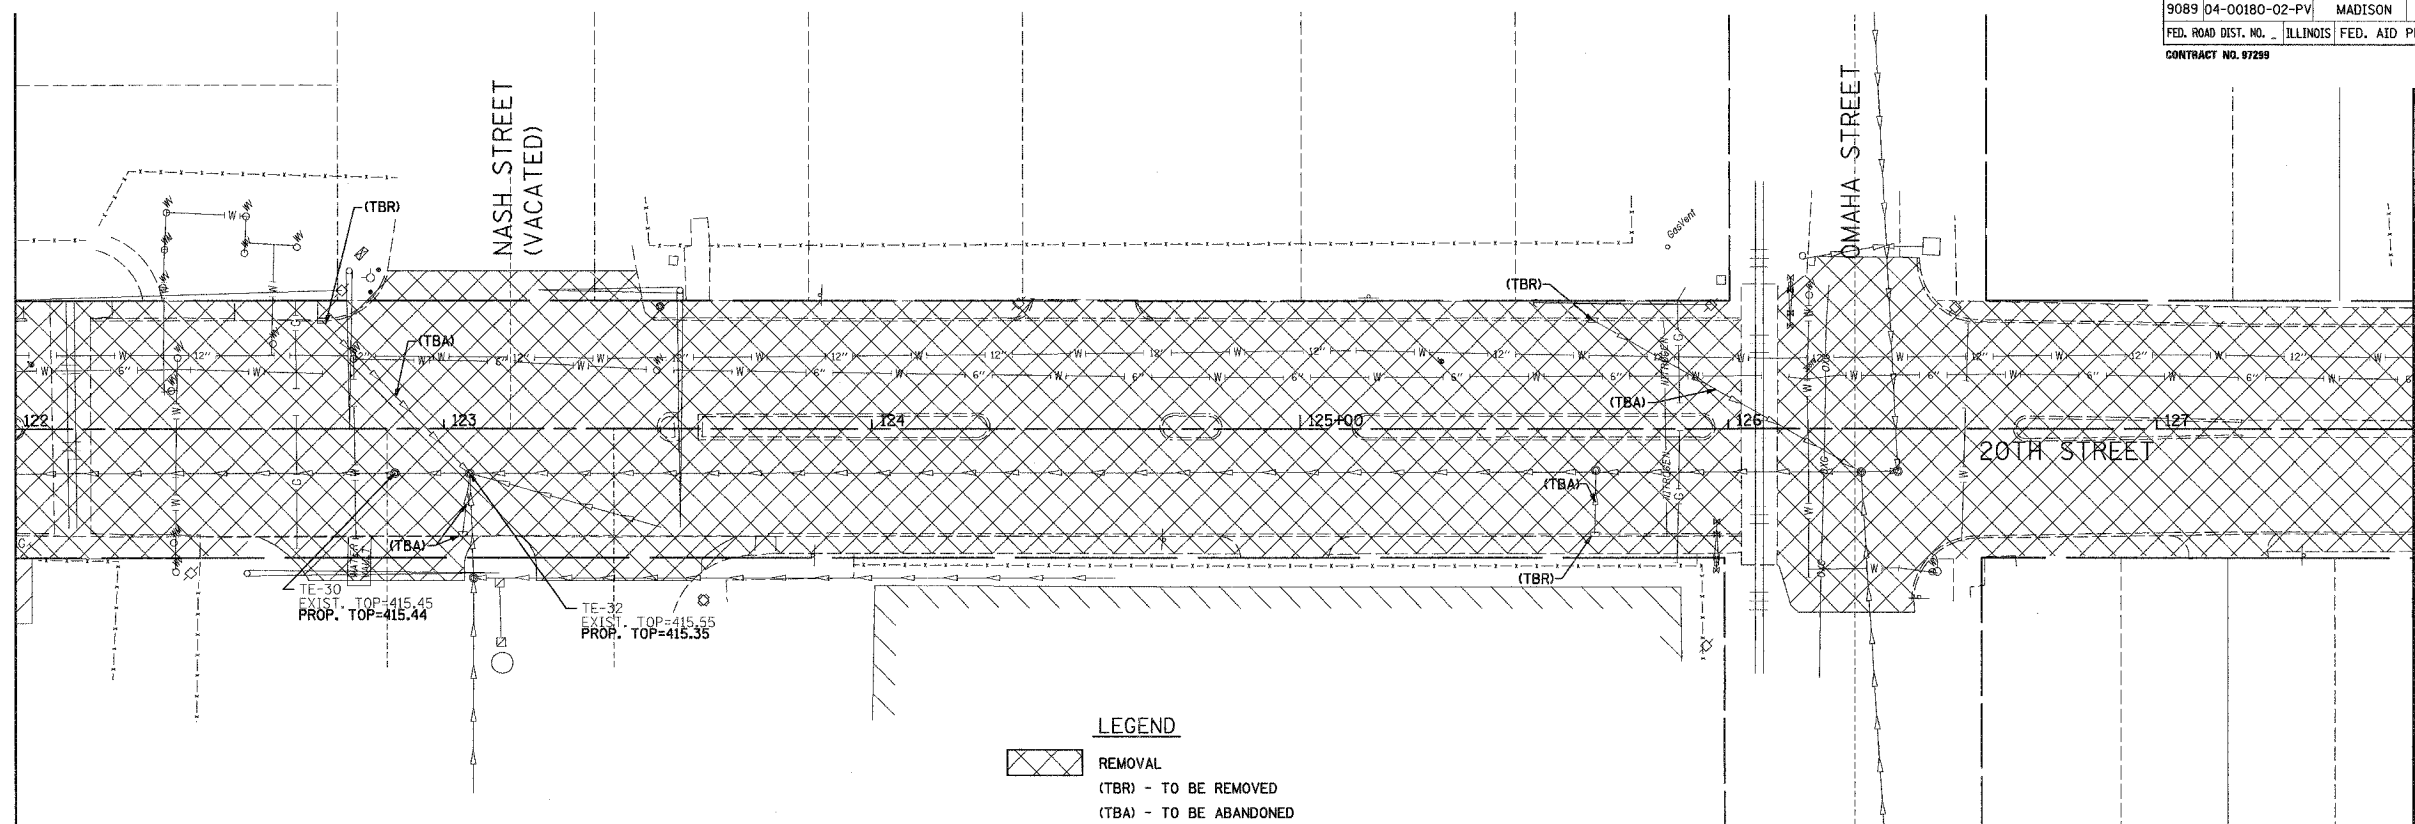


LEGEND
 REMOVAL
 (TBR) - TO BE REMOVED
 (TBA) - TO BE ABANDONED
 (TBR&RBO) - TO BE REMOVED AND REPLACED BY OTHERS

MATCH LINE STA. 127+60.00

ORIGINAL SURVEY	BY	DATE
SURVEY PLOTTED		
NOTE BOOK		
TEMPLATE		
AREAS CHECKED		
NO.		

MATCH LINE STA. 127+60.00

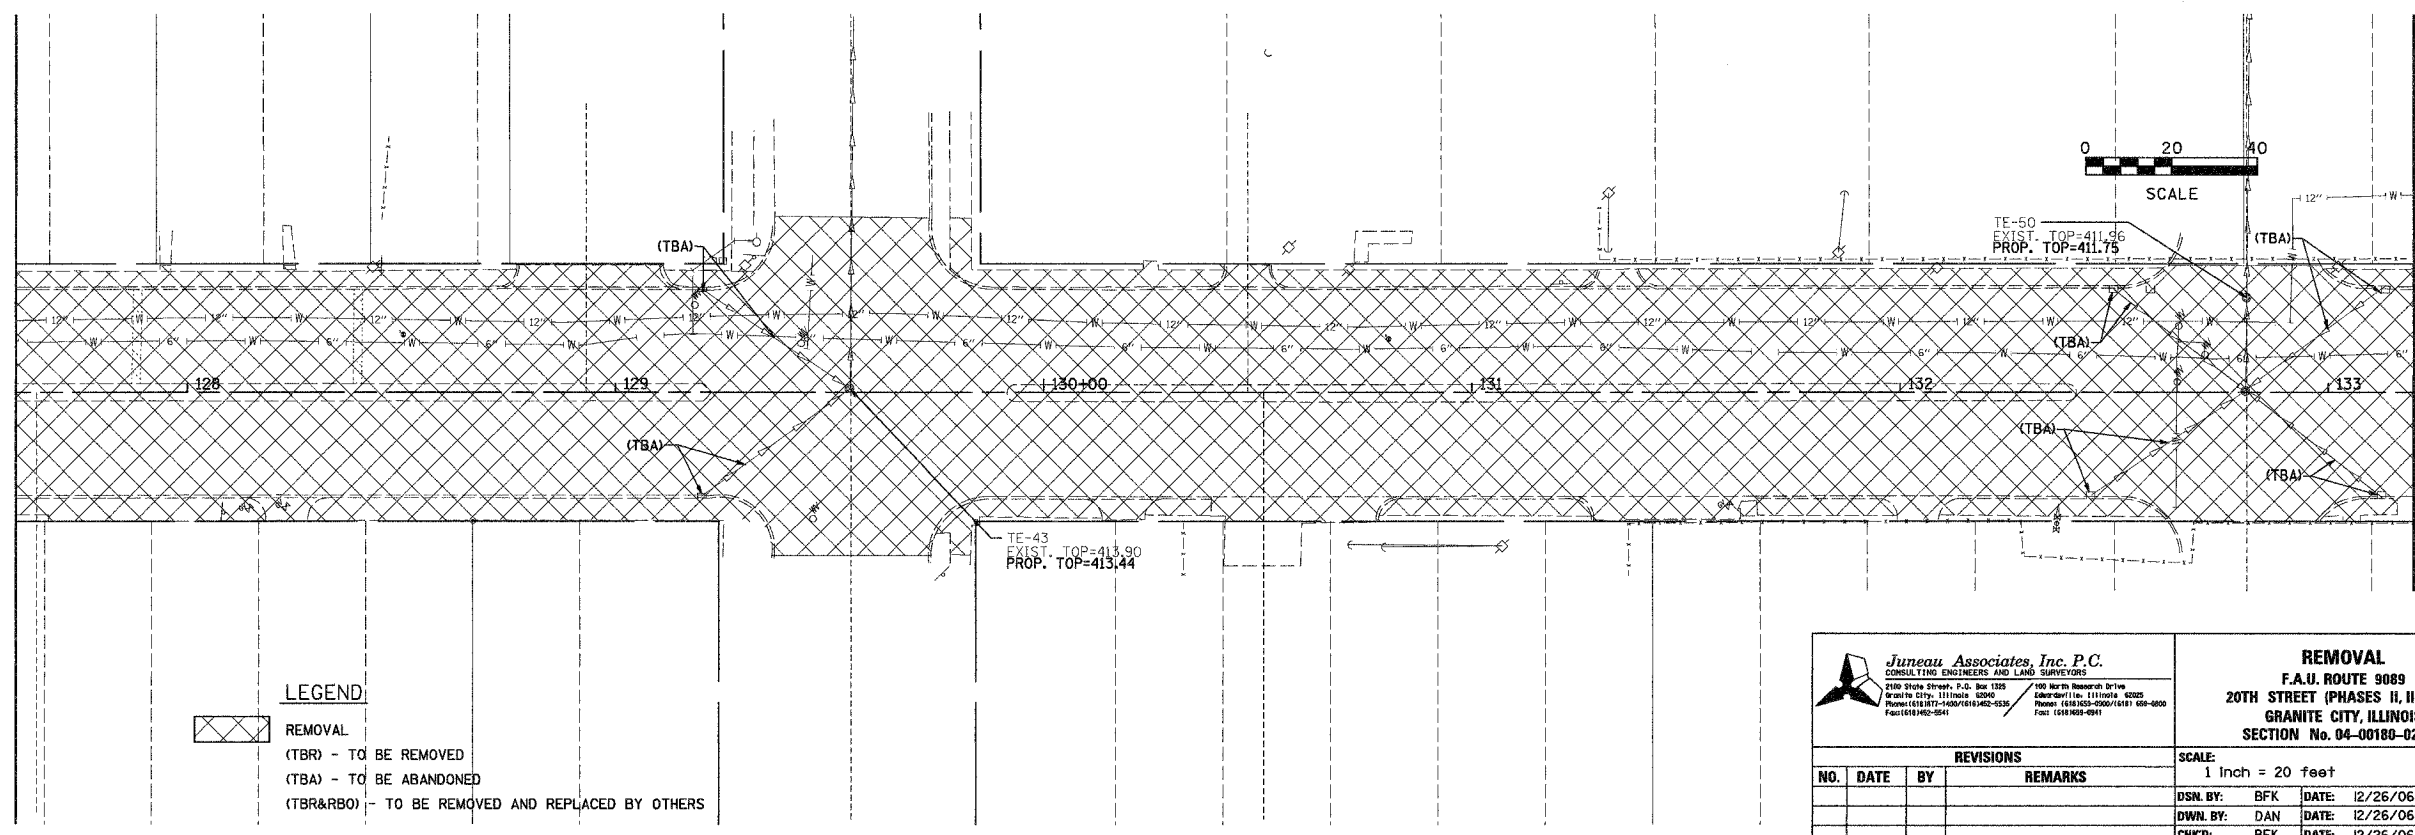

LEGEND
 REMOVAL
 (TBR) - TO BE REMOVED
 (TBA) - TO BE ABANDONED
 (TBR&RBO) - TO BE REMOVED AND REPLACED BY OTHERS

MATCH LINE STA. 133+20.00

Juneau Associates, Inc. P.C. CONSULTING ENGINEERS AND LAND SURVEYORS 2100 State Street, P.O. Box 1325 Granite City, Illinois 62040 Phone (618) 877-1400 / (618) 462-9235 Fax (618) 877-0941		REMOVAL F.A.U. ROUTE 9089 20TH STREET (PHASES II, III & IV) GRANITE CITY, ILLINOIS SECTION No. 04-00180-02-PV									
REVISIONS <table border="1"> <thead> <tr> <th>NO.</th> <th>DATE</th> <th>BY</th> <th>REMARKS</th> </tr> </thead> <tbody> <tr> <td> </td> <td> </td> <td> </td> <td> </td> </tr> </tbody> </table>		NO.	DATE	BY	REMARKS					SCALE: 1 inch = 20 feet	
NO.	DATE	BY	REMARKS								
DSN. BY: BFK DWN. BY: DAN CHK'D: BFK		DATE: 12/26/06 DATE: 12/26/06 DATE: 12/26/06									
DWG. NO.		JOB NO. E030204 DGN. NAME: REM_02b OF 92 SHTS									

SHEET 65