


F.A.U. RTE.	SECTION	COUNTY	TOTAL SHEETS	SHEET NO.
9089	04-00180-02-PV	MADISON	92	72
FED. ROAD DIST. NO.		ILLINOIS FED. AID PROJECT		
CONTRACT NO. 97299				

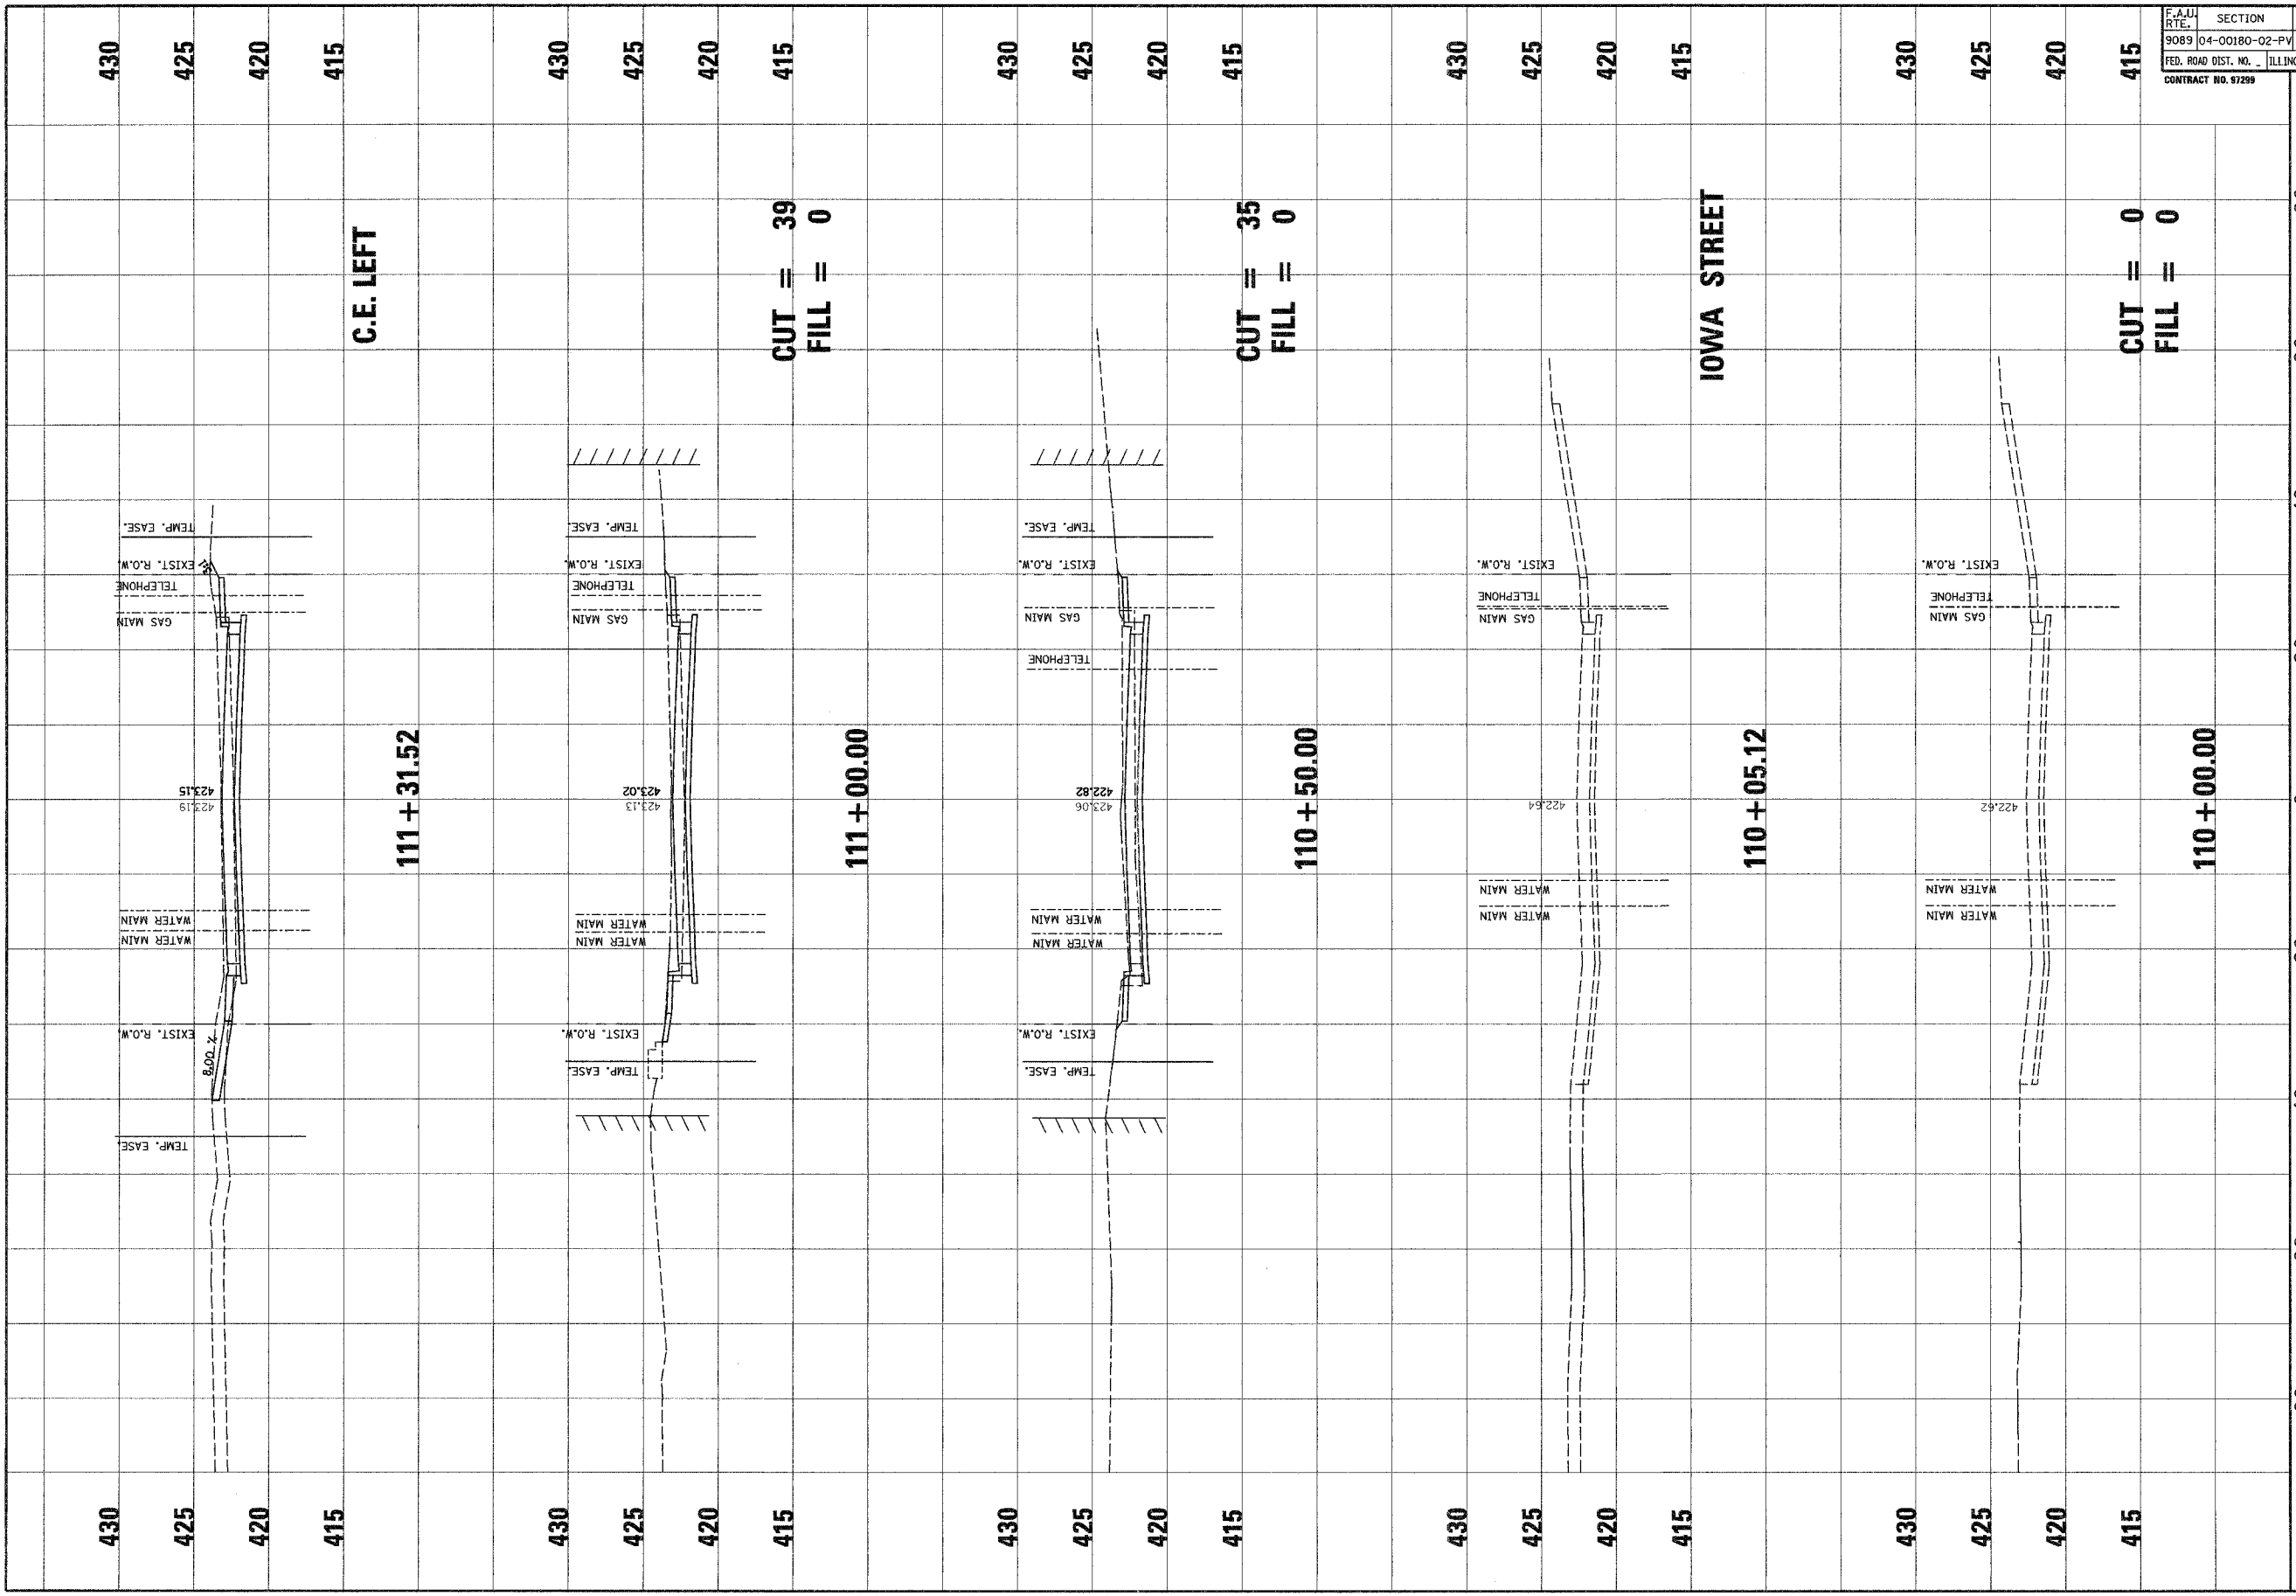

NO.	DATE	BY	REMARKS

Jensen Associates, Inc. P.C.
 100 North Hancock Street
 100 North Hancock Street, A.B. Box 132
 Peoria, Illinois 61601-0132
 Phone: (312) 673-1100
 Fax: (312) 673-1101
 E-mail: jensen@jensenassoc.com
 Project No. 04-00180-02-PV

CLIENT/PROJECT: 20TH STREET RECONSTRUCTION PHASES II, III & IV

20TH STREET CROSS SECTIONS

DESIGNED BY: SAS
 DRAWN BY: SAS
 CHECKED BY: BFK
 JOB NO.: E-030204
 DATE: 12/18/06
 HORIZ. SCALE: 1 inch = 10 feet
 VERT. SCALE: 1 inch = 5 feet

SHEET No. 72

OF 92 SHEETS