



F.A.U. RTE.	SECTION	COUNTY	TOTAL SHEETS	SHEET NO.
9089	04-00180-02-PV	MADISON	92	74
FED. ROAD DIST. NO.	ILLINOIS	FED. AID PROJECT		
CONTRACT NO. 97299				

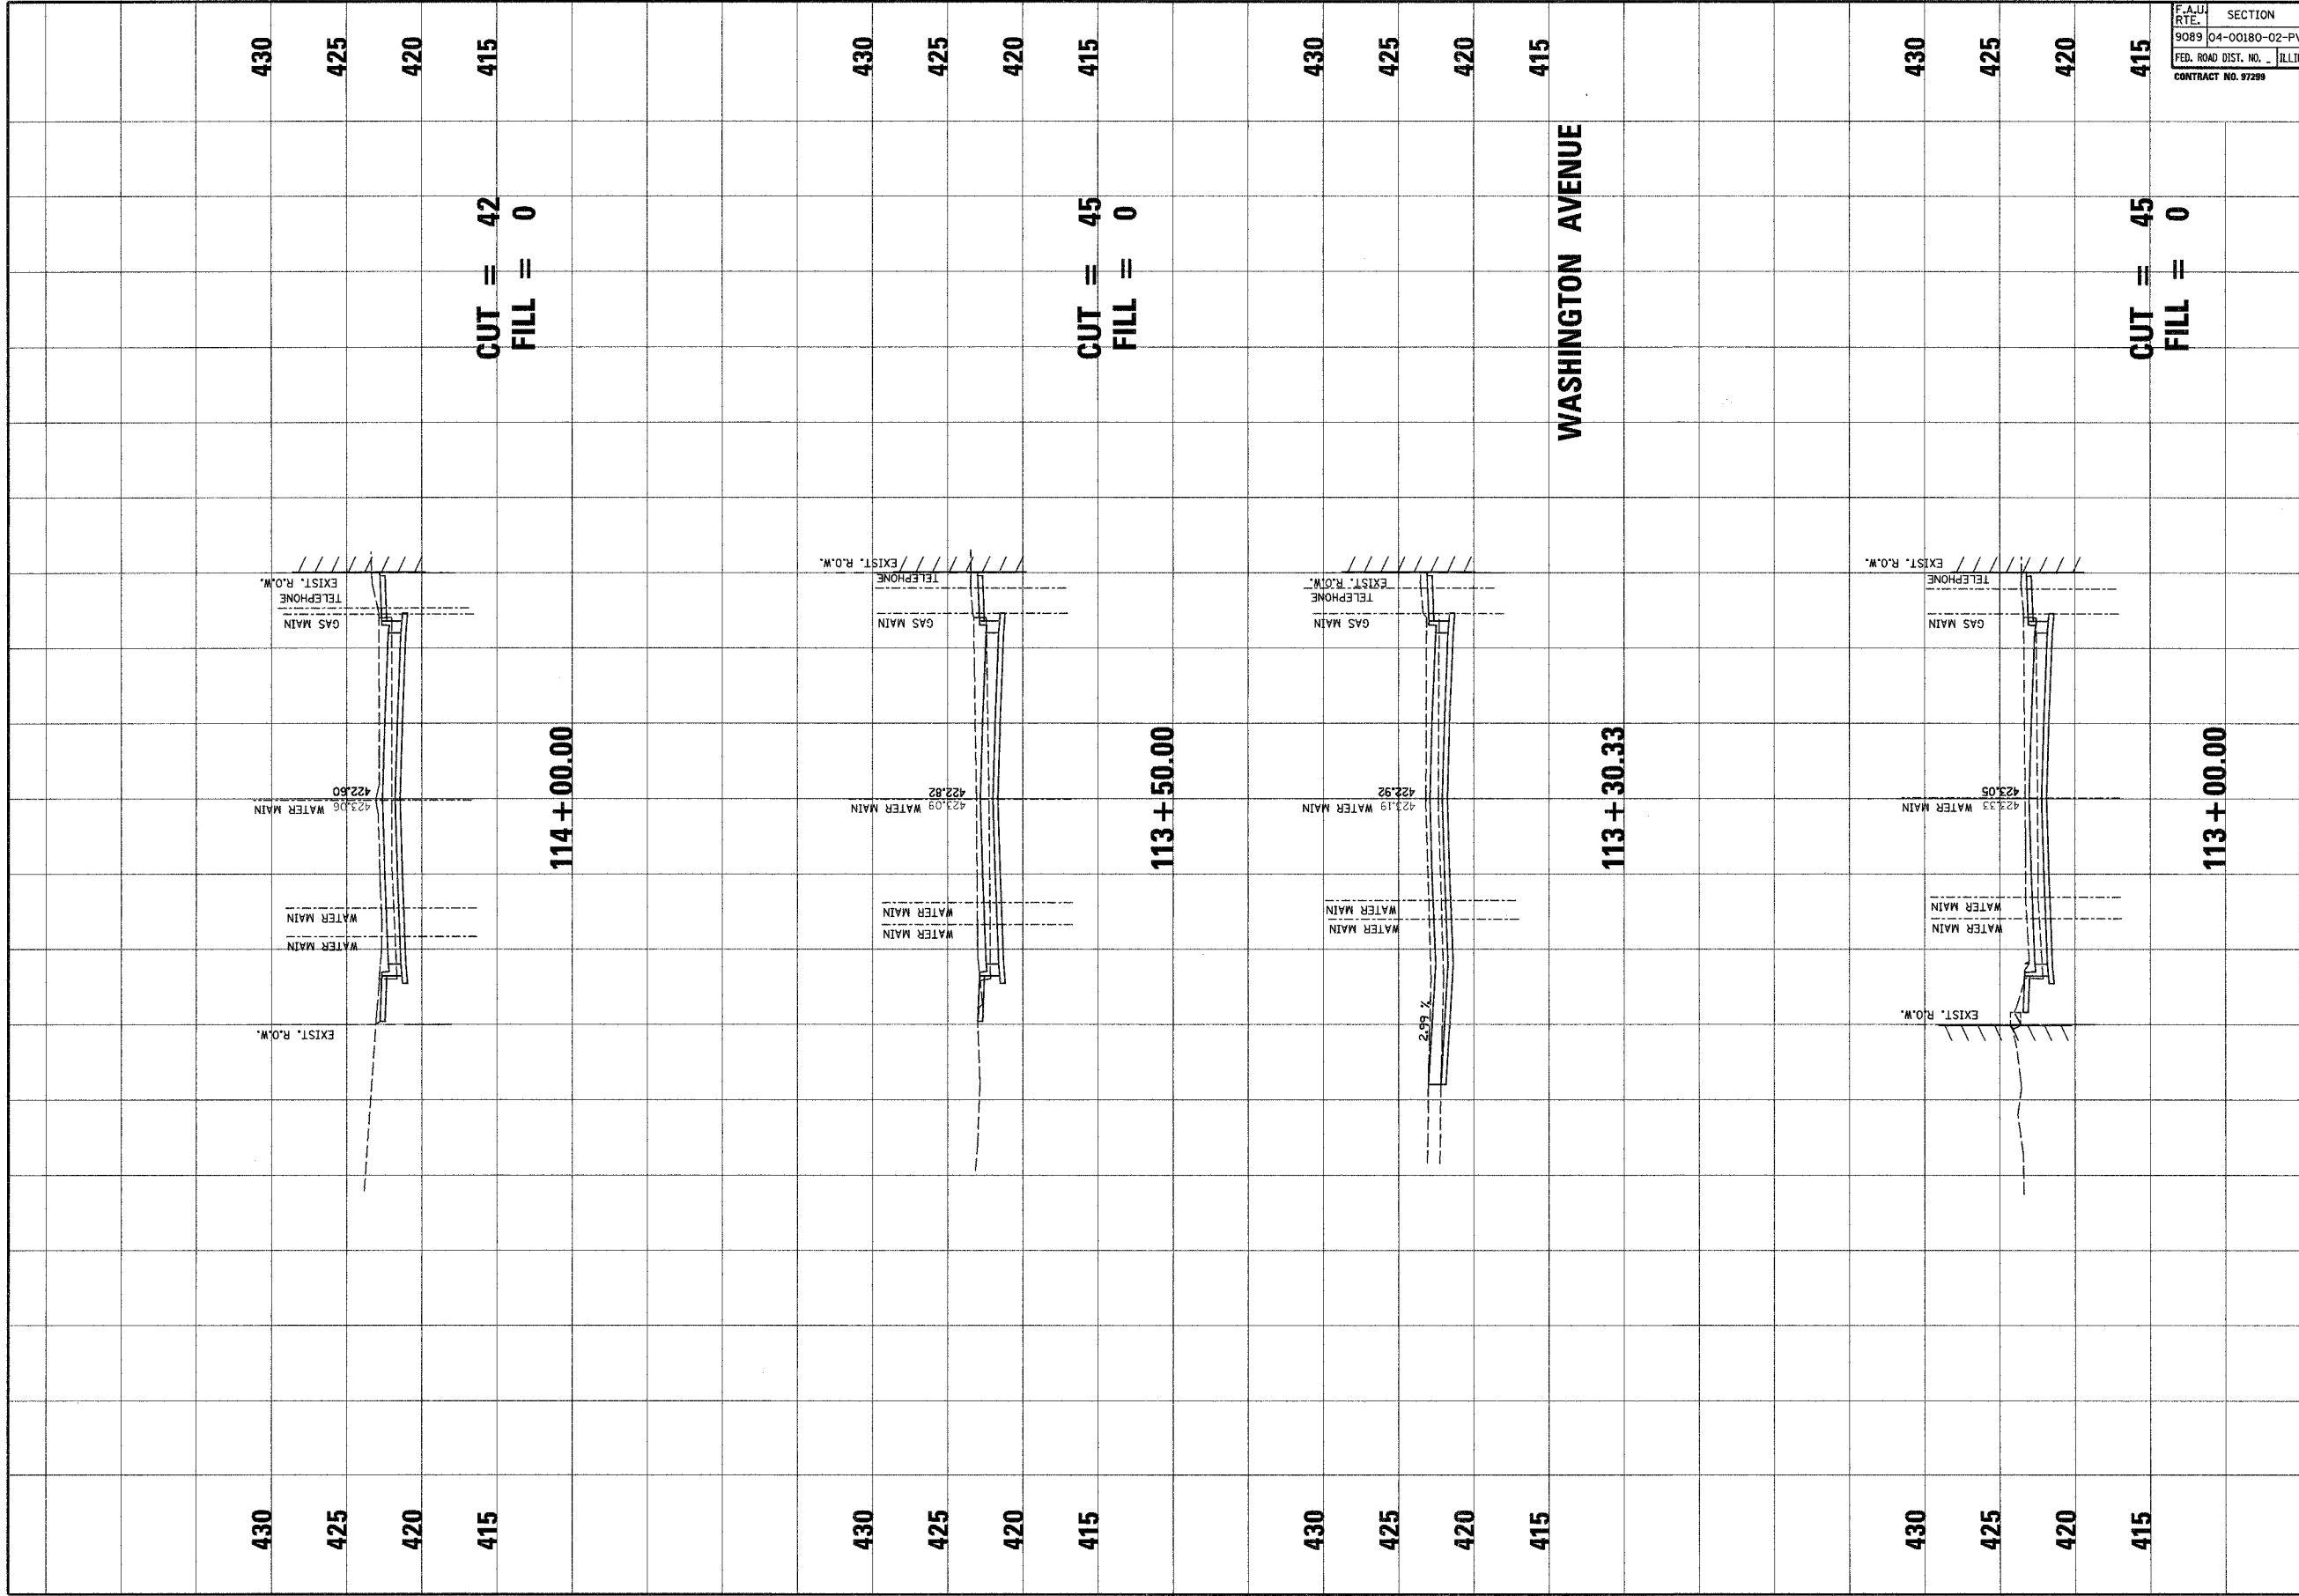

NO.	DATE	BY	REVISIONS	REMARKS


JunEAU Associates, Inc. P.C.
 CONSULTING ENGINEERS AND LAND SURVEYORS
 1000 N. WASHINGTON ST., SUITE 200
 DECATUR, ILLINOIS 62521
 PHONE: (618) 281-1111 FAX: (618) 281-1112
 LICENSE NO. 001-001-001-001

CLIENT/PROJECT :
20TH STREET RECONSTRUCTION
PHASES II, III & IV

20TH STREET
CROSS SECTIONS

DES. BY: SAS
DRAWN BY: SAS
CHECKED BY: BFK
JOB NO. E-030204
DATE: 12/8/06
SCALE: HORIZ. 1 inch = 10 feet VERT. 1 inch = 5 feet
SHEET No. 74
OF 92 SHEETS