


F.A.U. RITE.	SECTION	COUNTY	TOTAL SHEETS	SHEET NO.
9089	04-00180-02-PV	MADISON	92	76
FED. ROAD DIST. NO. 1		ILLINOIS		FED. AID PROJECT
CONTRACT NO. 97299				

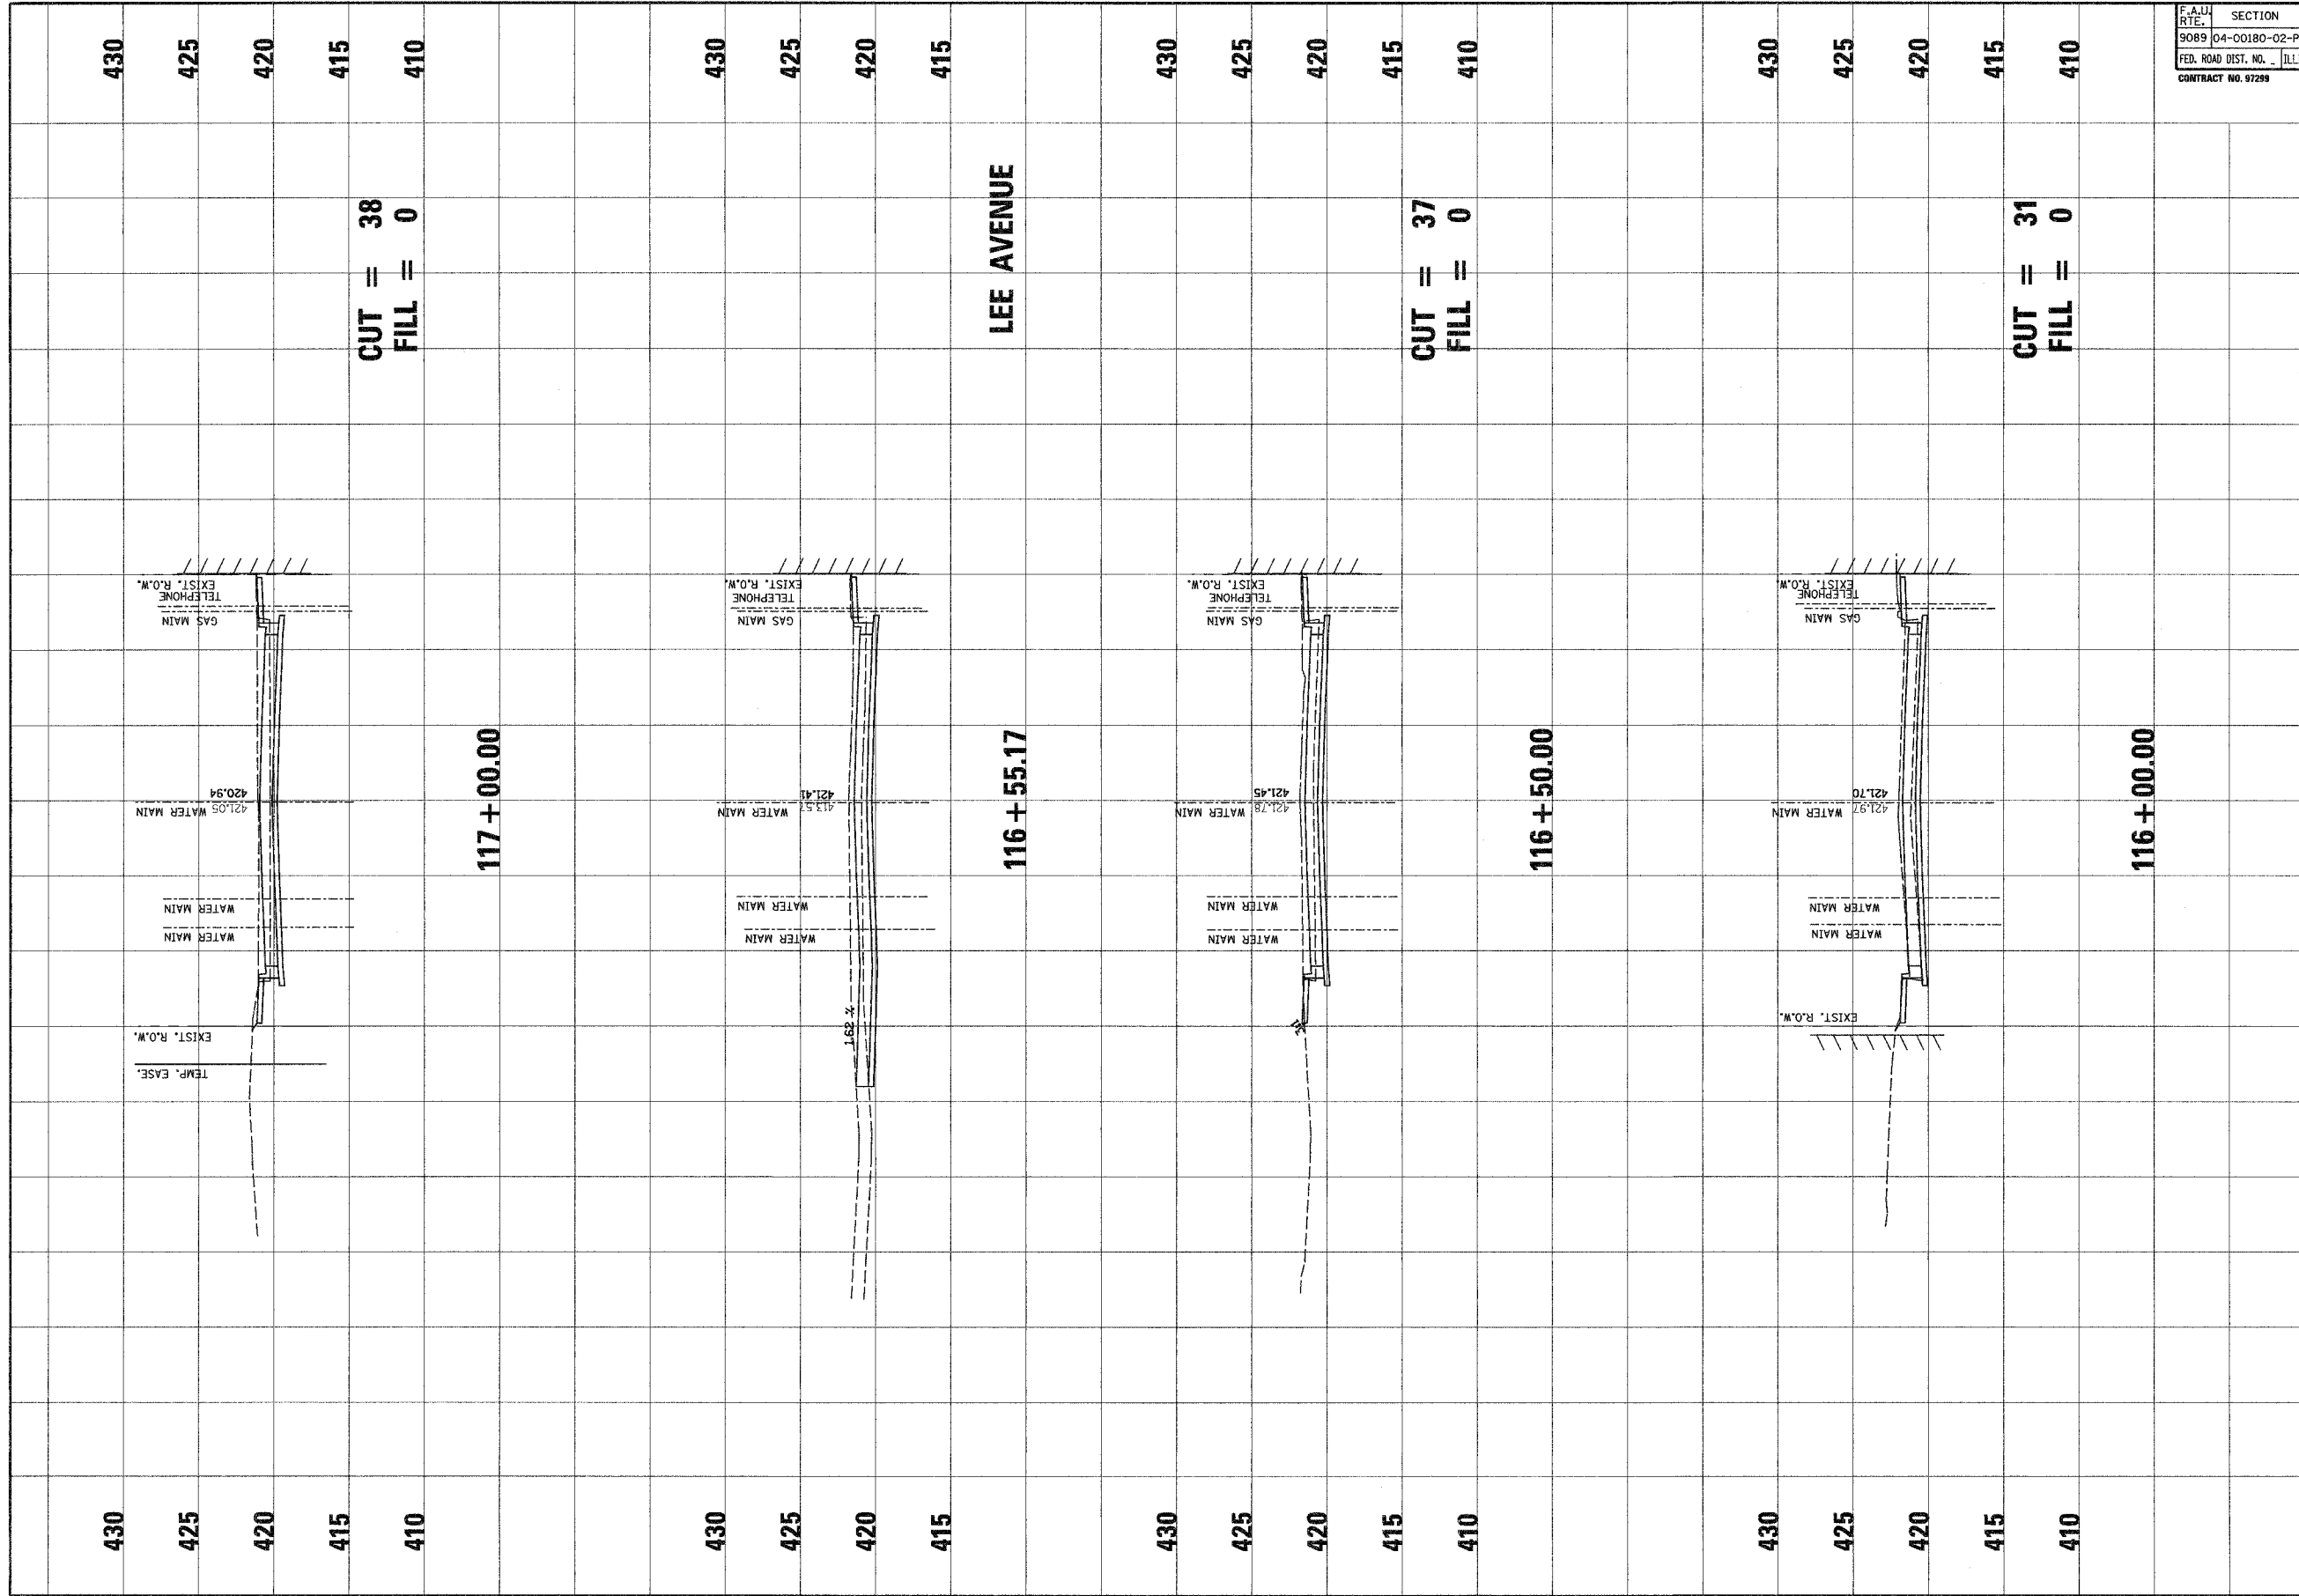


CUT = 38  
FILL = 0

LEE AVENUE

CUT = 37  
FILL = 0

CUT = 31  
FILL = 0

NO.	DATE	BY	REVISIONS	REMARKS


**Junreau Associates, Inc. P.C.**  
 CONSULTING ENGINEERS AND LAND SURVEYORS  
 100 North Main Street, Suite 200  
 Peoria, Illinois 61602-1000  
 Phone: (312) 690-1100  
 Fax: (312) 690-1101

CLIENT/PROJECT : 20TH STREET RECONSTRUCTION PHASES II, III & IV

**20TH STREET CROSS SECTIONS**

DESIGNED BY: SAS
CHECKED BY: SAS
DATE: 12/18/06
SCALE: HORIZ. 1/4" = 10 Feet
VERT. 1/4" = 5 Feet
SHEET No. 76
OF 92 SHEETS