


F.A.U. RTE.	SECTION	COUNTY	TOTAL SHEETS	SHEET NO.
9089	04-00180-02-PV	MADISON	92	77
FED. ROAD DIST. NO.	ILLINOIS	FED. AID PROJECT		
CONTRACT NO. 97299				

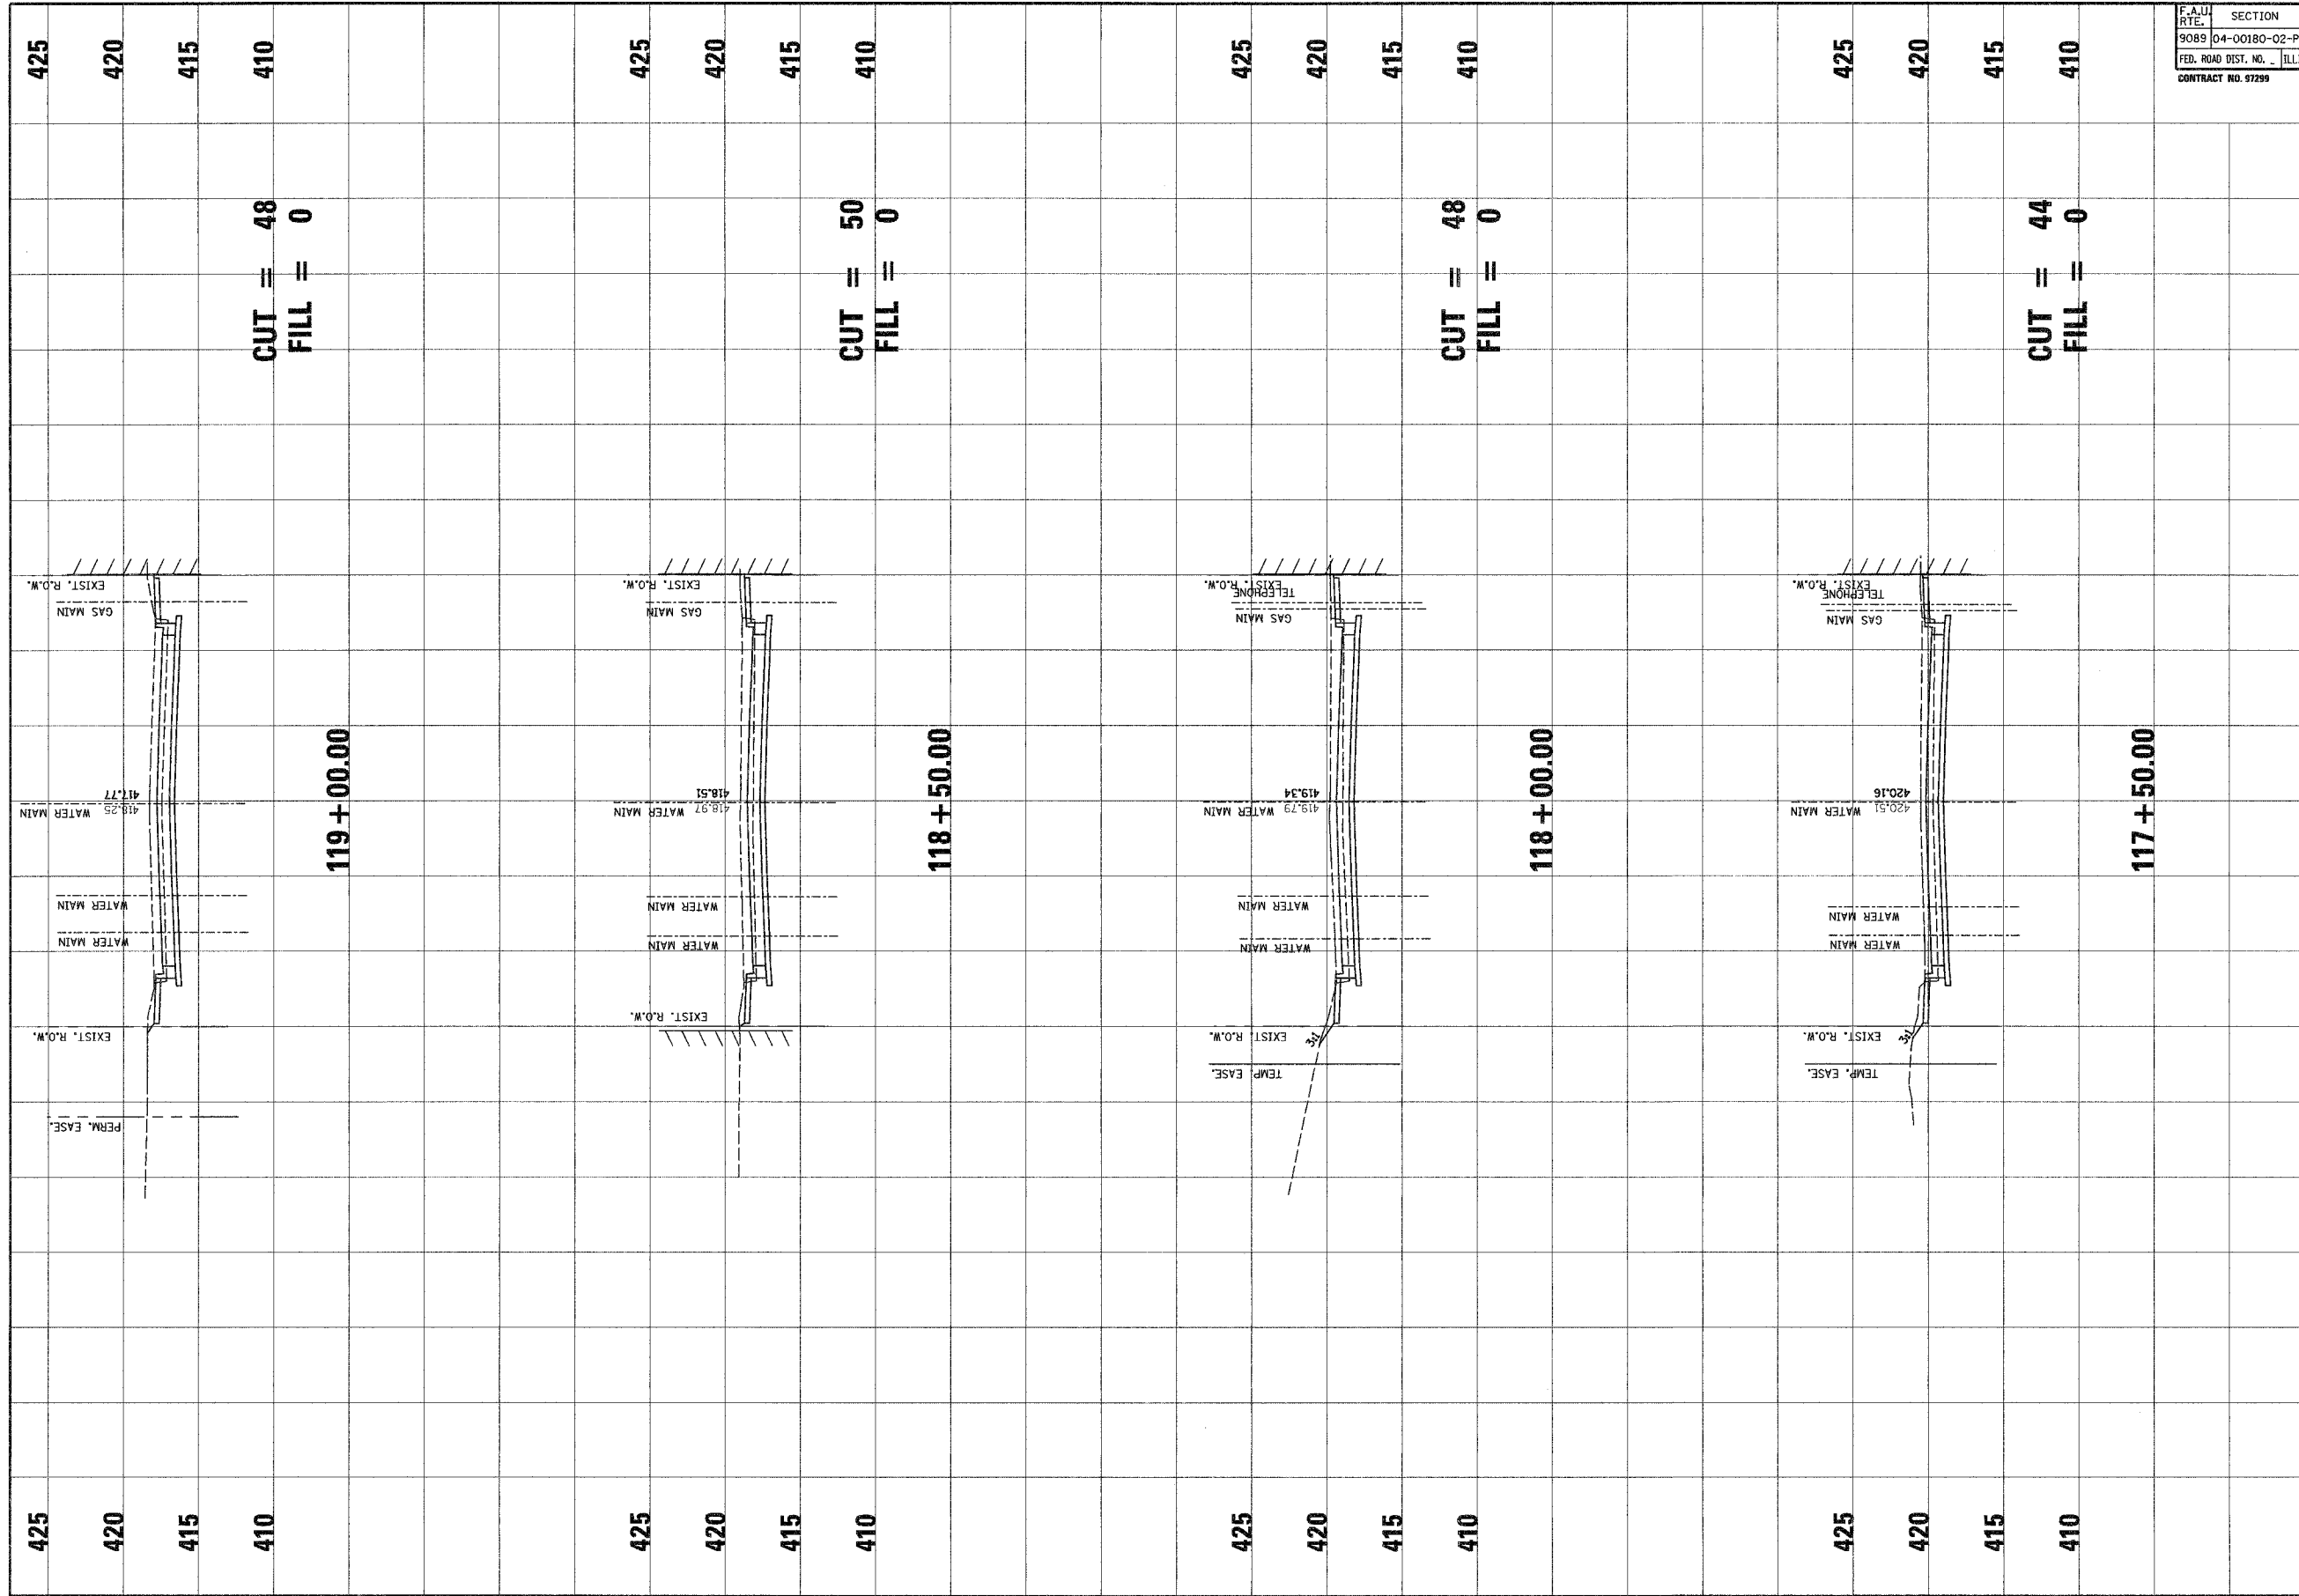


CUT = 48
FILL = 0

CUT = 50
FILL = 0

CUT = 48
FILL = 0

CUT = 44
FILL = 0

NO.	DATE	BY	REVISIONS	REMARKS


Juraqui Associates, Inc. P.C.
 CONSULTING ENGINEERS AND LAND SURVEYORS
 100 North Main Street, Suite 200
 Peoria, Illinois 61604-1400
 Phone: (312) 686-1100
 Fax: (312) 686-1101

CLIENT/PROJECT : 20TH STREET RECONSTRUCTION PHASES II, III & IV

20TH STREET CROSS SECTIONS

DESIGNED BY: SAS
 DRAWN BY: SAS
 CHECKED BY: BFK
 JOB NO.: E-030204
 DATE: 12/18/06
 SCALE: HORIZ. 1 inch = 10 feet
 VERT. 1 inch = 5 feet
 SHEET No. 77