


F.A.U. RTE.	SECTION	COUNTY	TOTAL SHEETS	SHEET NO.
9089	04-00180-02-PV	MADISON	92	78
FED. ROAD DIST. NO.	ILLINOIS	FED. AID PROJECT		
CONTRACT NO. 97299				

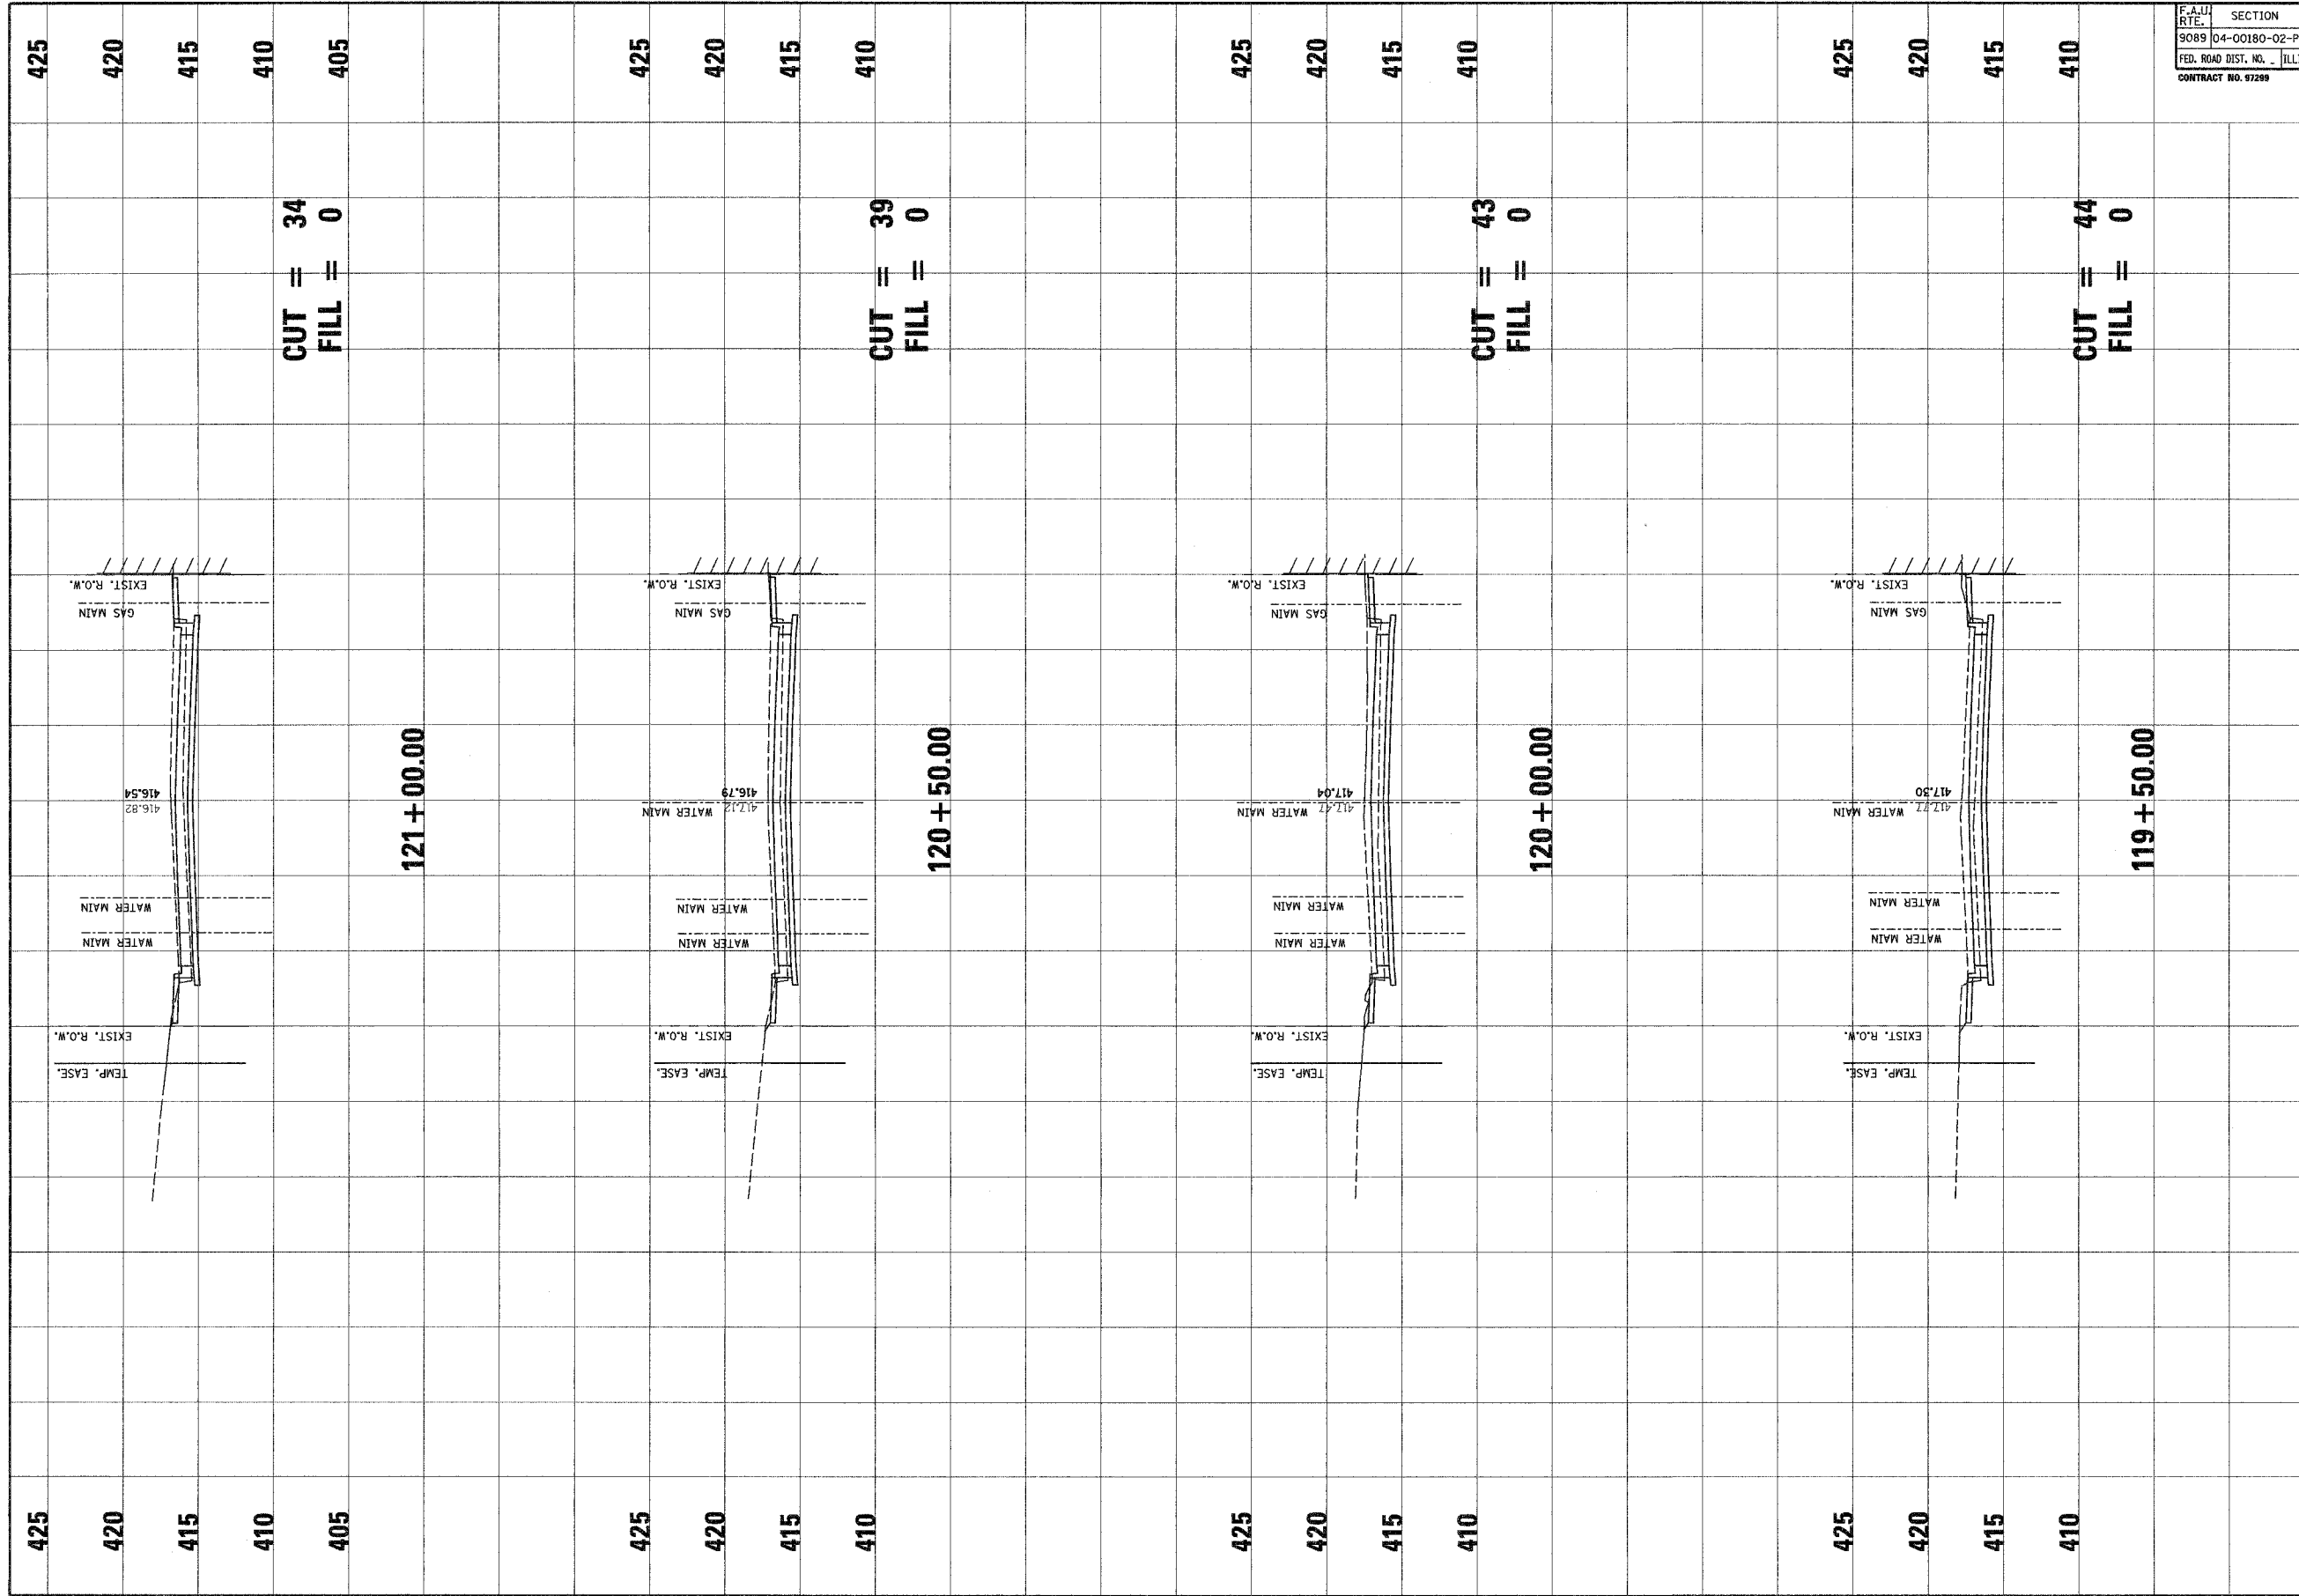

NO.	DATE	BY	REMARKS

**JunEAU Associates, Inc. P.C.**  
 CONSULTING ENGINEERS AND LAND SURVEYORS  
 100 North Main Street, Suite 200  
 Peoria, Illinois 61602  
 PHONE: (312) 674-1100  
 FAX: (312) 674-1101

CLIENT/PROJECT : **20TH STREET RECONSTRUCTION PHASES II, III & IV**

**20TH STREET CROSS SECTIONS**

DES. BY: SAS  
 DWN. BY: SAS  
 CHK. BY: BFK  
 JOB NO.: E-030204  
 DATE: 12/18/06  
 SCALE: HORZ. 1" = 10 Feet  
 VERT. 1" = 5 Feet  
 SHEET No. **78**

OF 92 SHEETS