


F.A.U. RTE.	SECTION	COUNTY	TOTAL SHEETS	SHEET NO.
9089	04-00180-02-PV	MADISON	92	82
FED. ROAD DIST. NO.	ILLINOIS		FED. AID PROJECT	
CONTRACT NO. 97299				

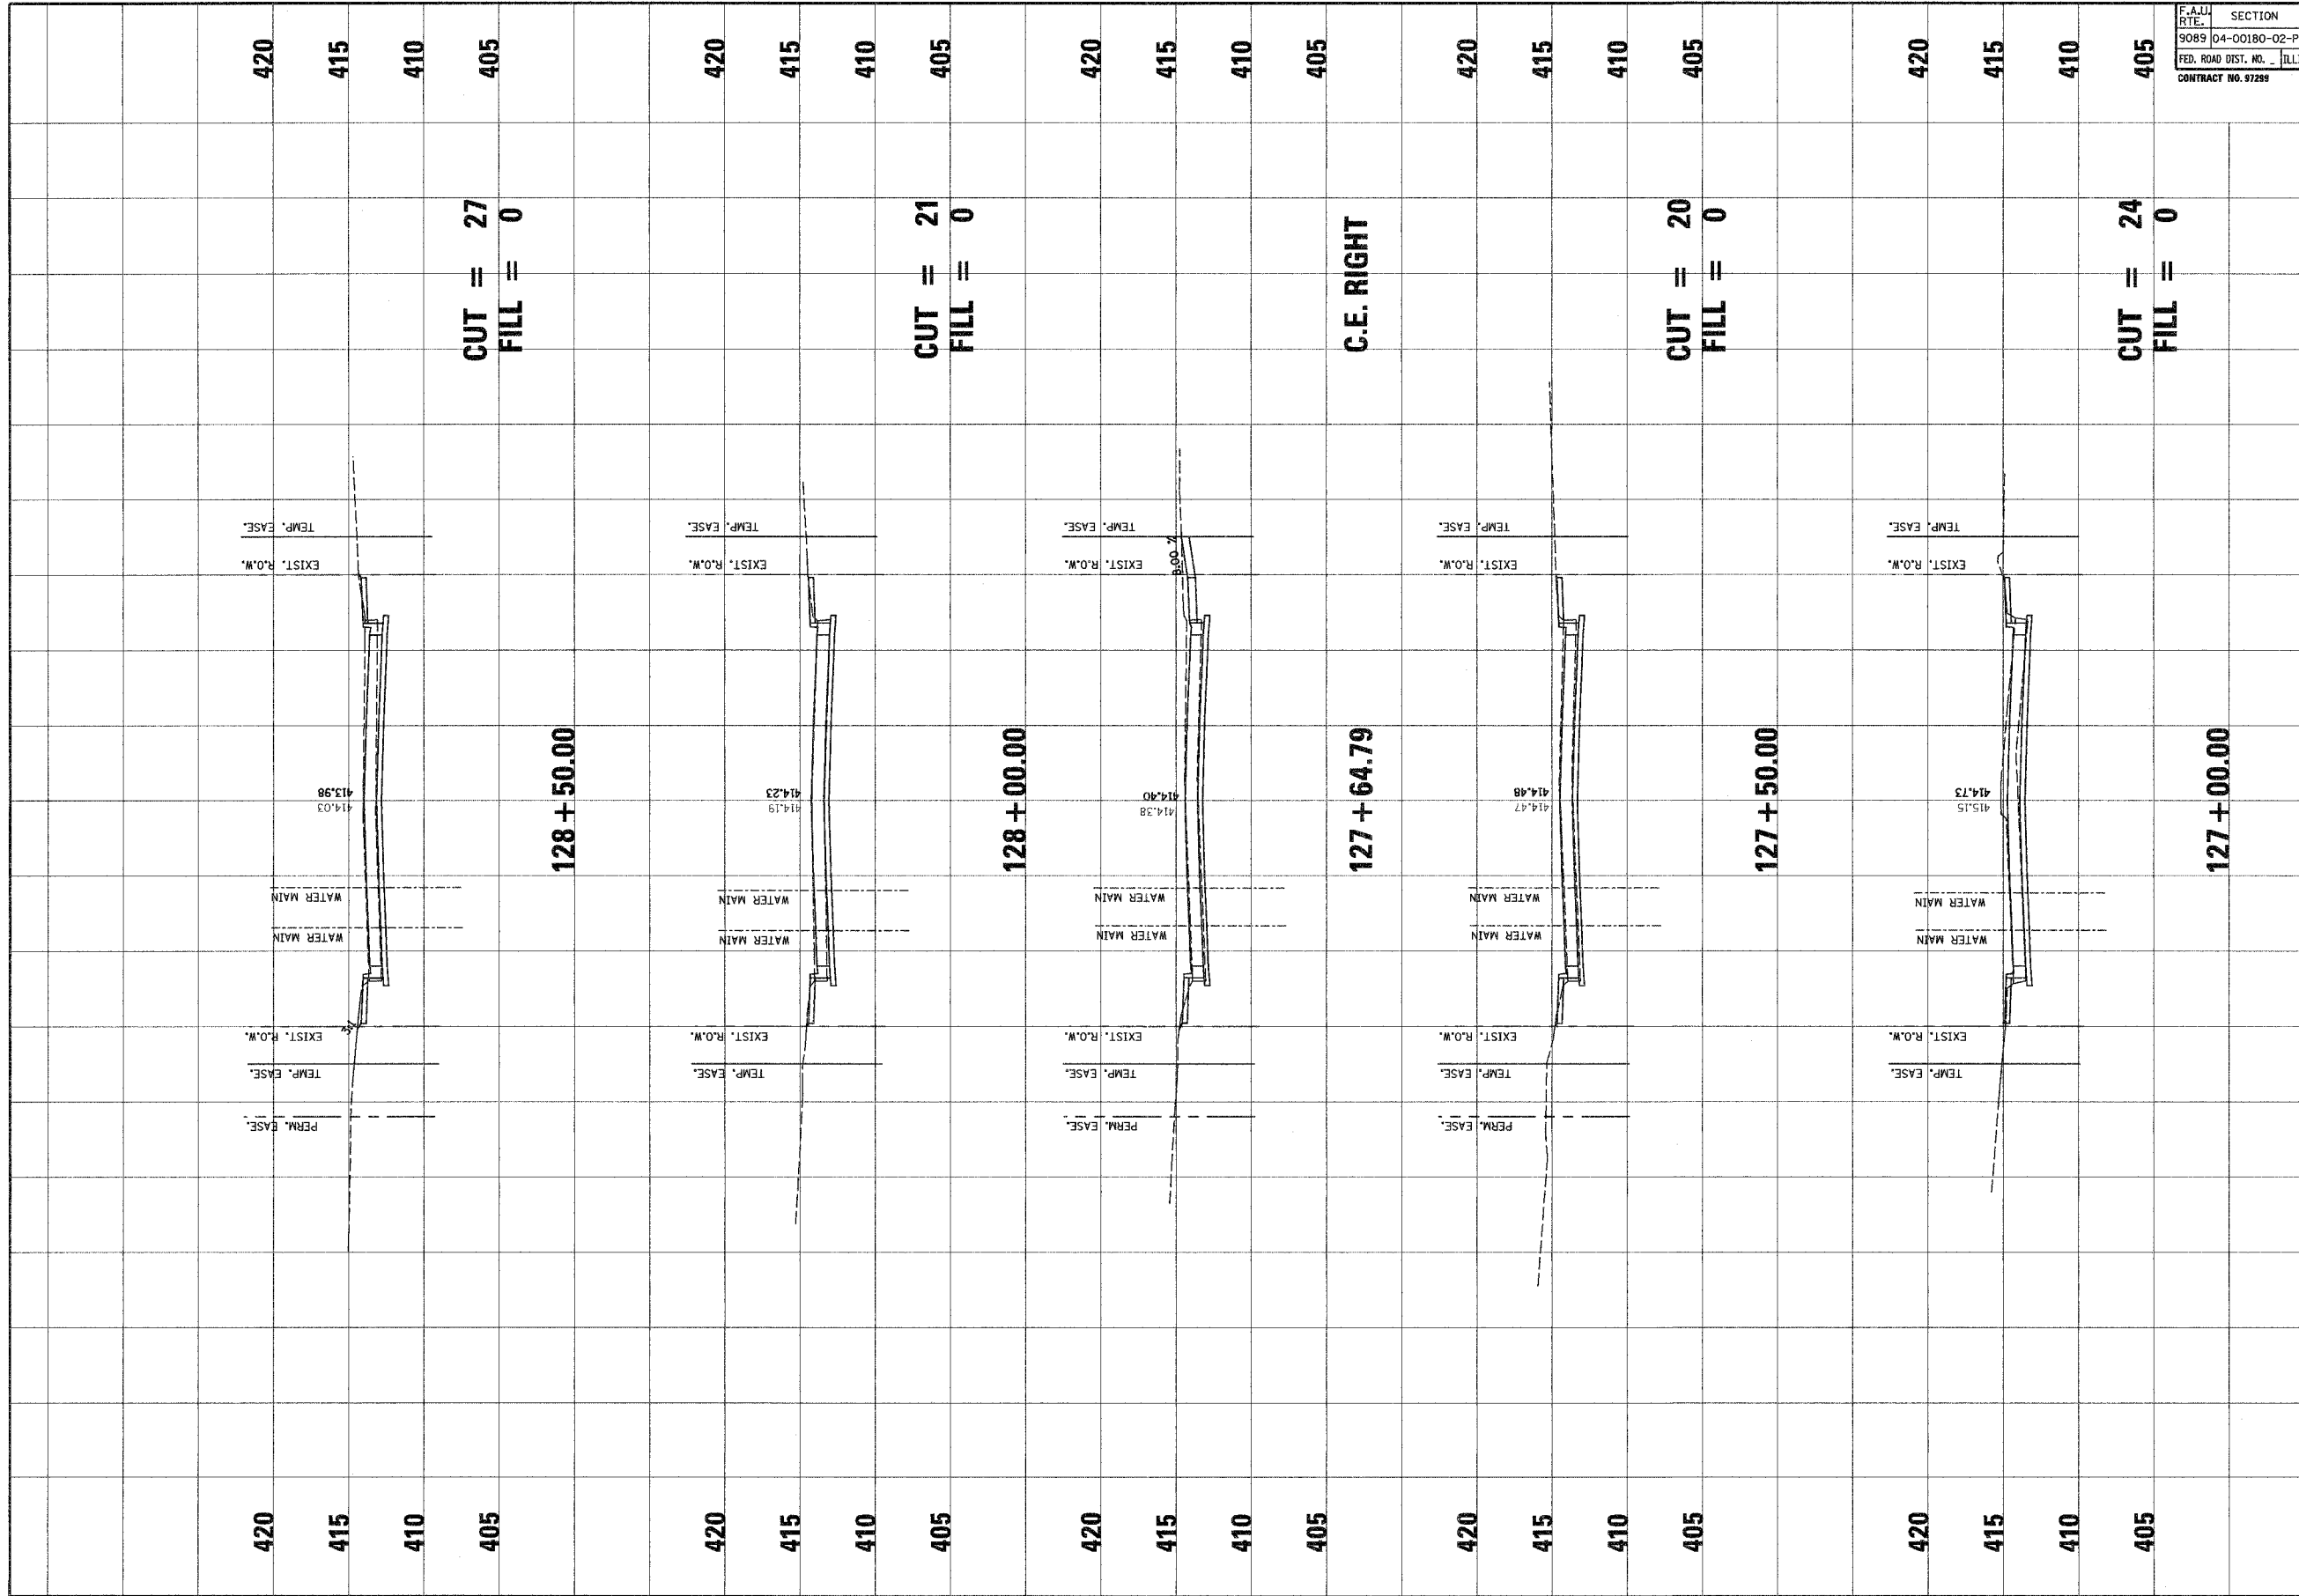

NO.	DATE	BY	REMARKS

JunEAU Associates, Inc. P.C.
 CONSULTING ENGINEERS AND LAND SURVEYORS
 100 North University Street, Suite 1100
 Peoria, Illinois 61602-3000
 PHONE: (309) 691-1100
 FAX: (309) 691-1101

CLIENT/PROJECT : **20TH STREET RECONSTRUCTION PHASES II, III & IV**

20TH STREET CROSS SECTIONS

DESIGN BY: SAS
 DRAWN BY: SAS
 CHECK BY: BFE
 JOB NO.: E-030204
 DATE: 12/18/06
 SCALE: HORIZ. 1/4" = 10 Feet
 VERT. 1/4" = 5 Feet

SHEET No. **82**

OF 92 SHEETS