


100

100

100

100

100

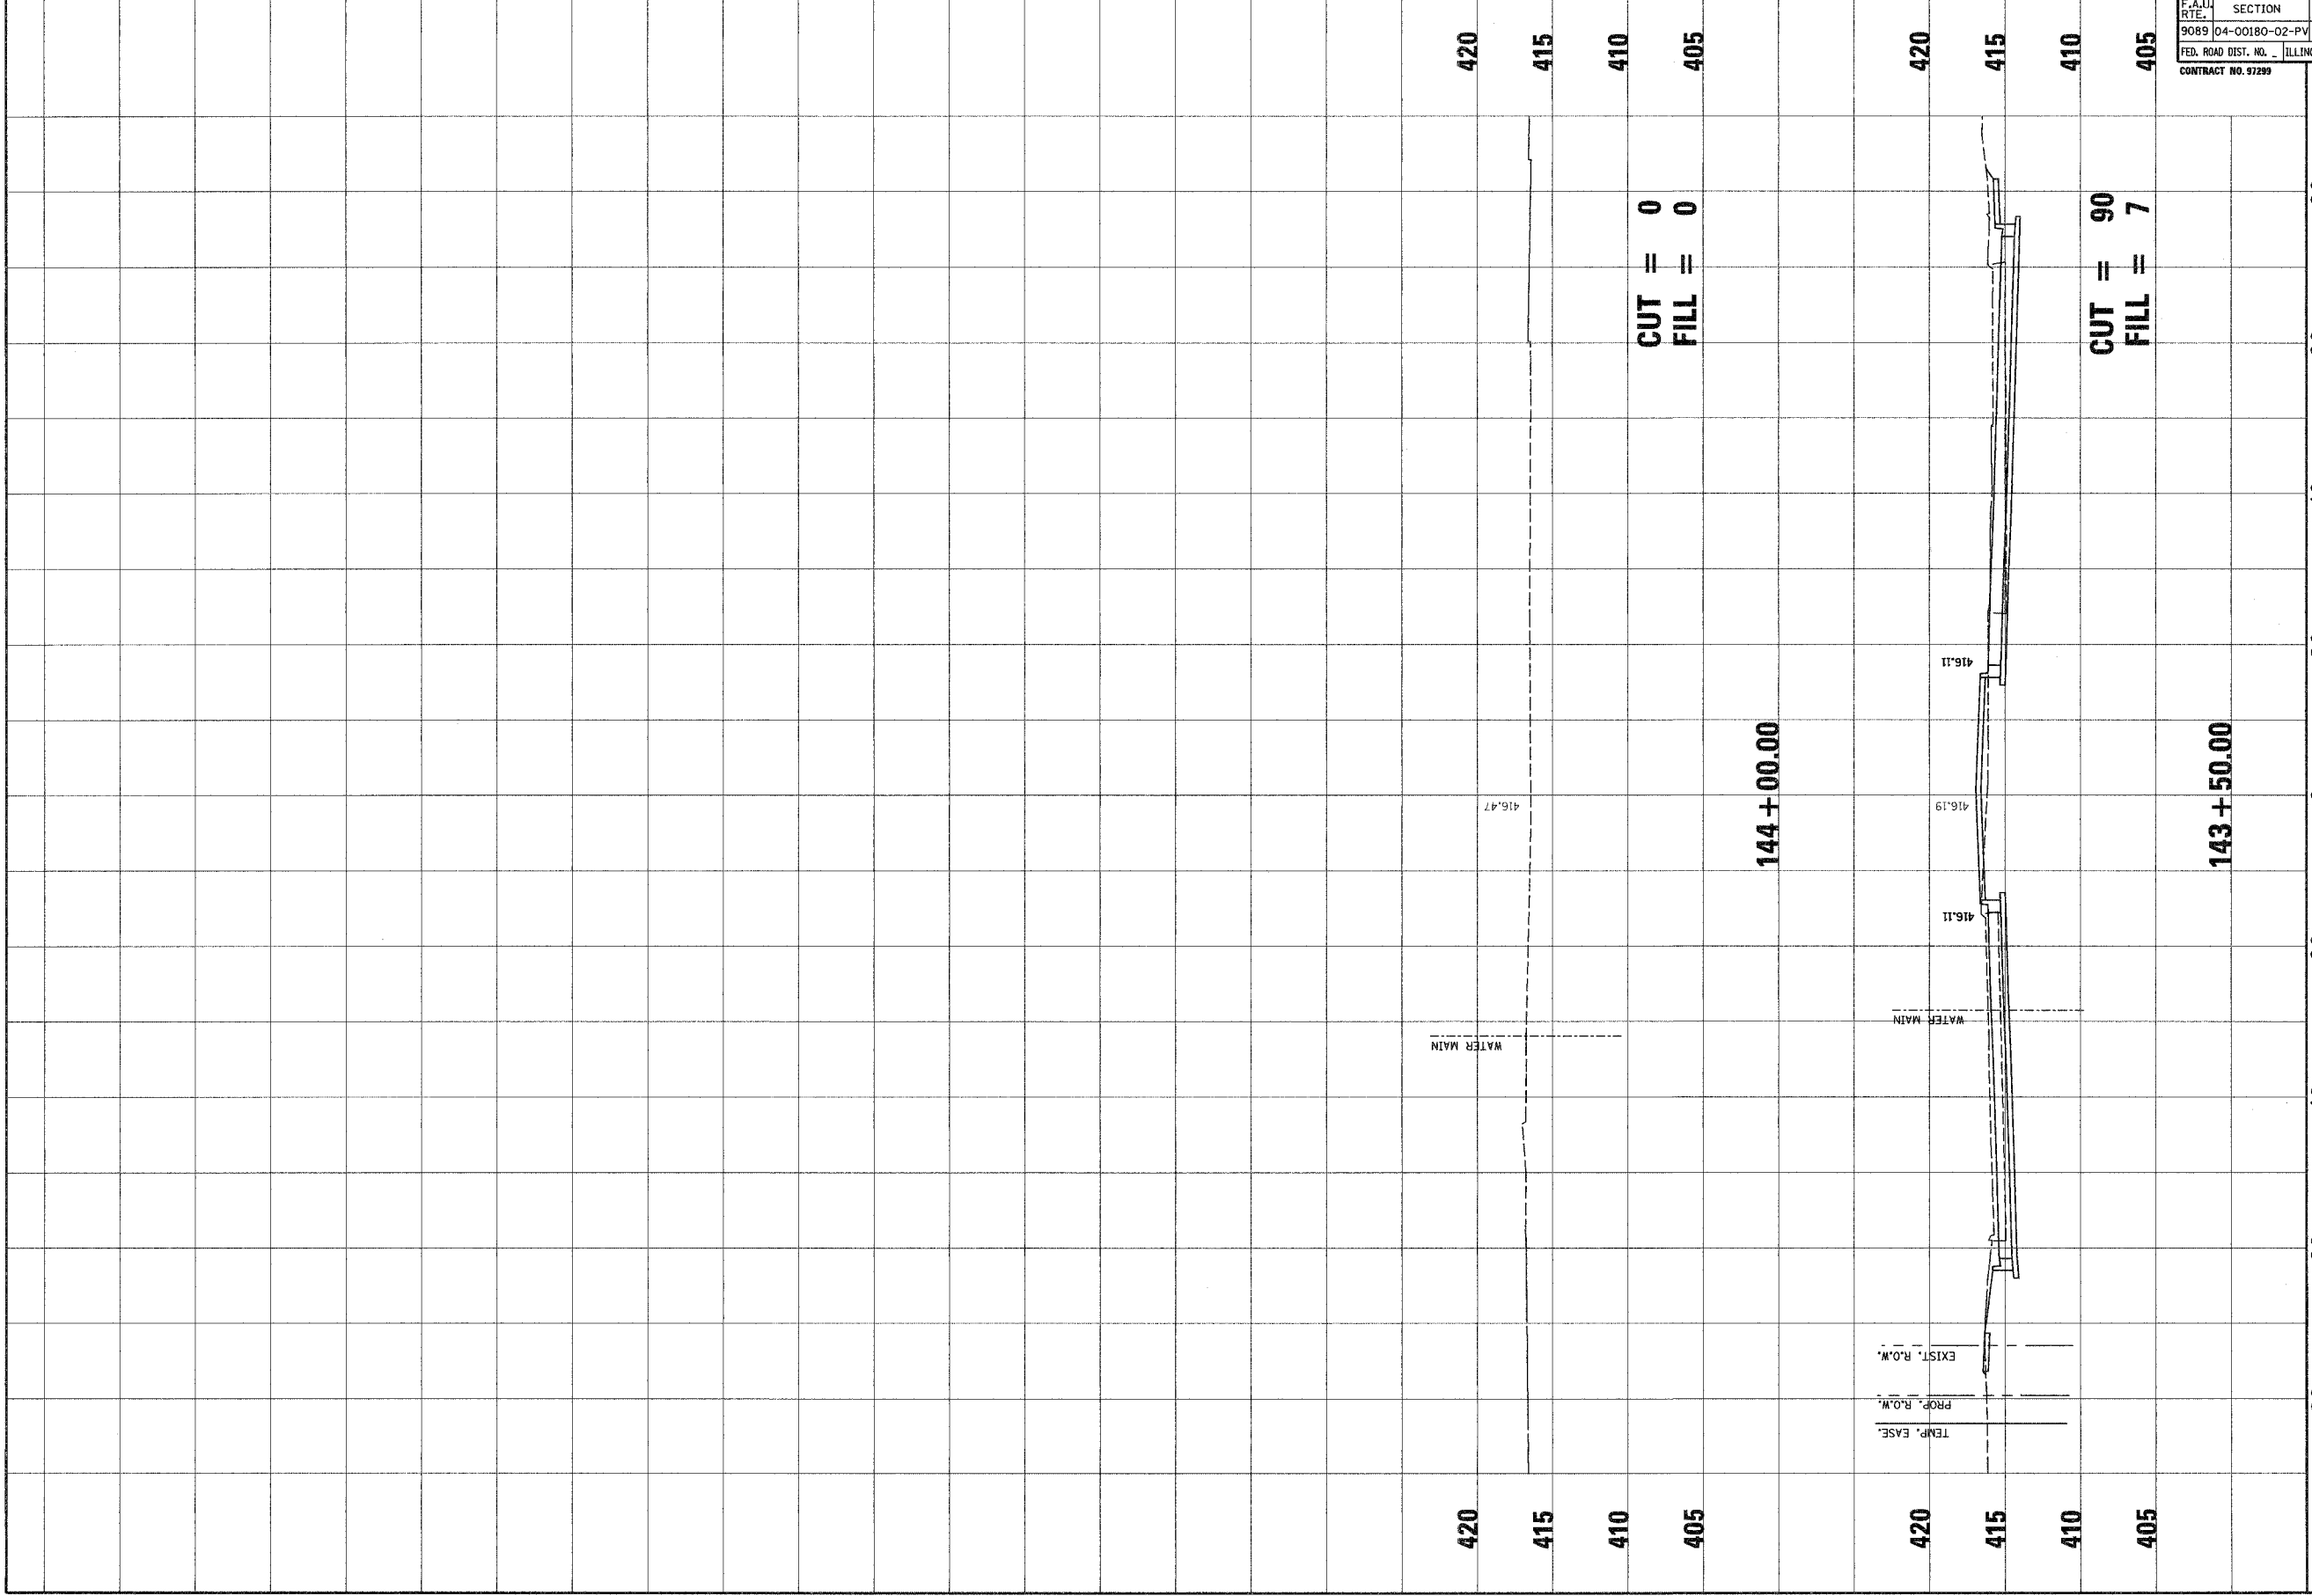

420
415
410
405

CUT = 0
FILL = 0

144 + 00.00

TEMP. EASE
PROP. R.O.W.
EXIST. R.O.W.

WATER MAIN

416.11
416.19
416.11

420
415
410
405

CUT = 90
FILL = 7

143 + 50.00

DESIGN BY: SAS
DRAWN BY: SAS
CHK BY: BFK
JOB NO. E-030204
DATE: 12/18/06
SCALE: HORIZ. 1 inch = 10 feet
VERT. 1 inch = 5 feet

SHEET No.
92

OF 92 SHEETS

**20TH STREET
CROSS SECTIONS**

CLIENT/PROJECT 1
**20TH STREET RECONSTRUCTION
PHASES II, III & IV**

NO. DATE BY

REVISIONS
REMARKS

F.A.U. RTE.	SECTION	COUNTY	TOTAL SHEETS	SHEET NO.
9089	04-00180-02-PV	MADISON	92	92
FED. ROAD DIST. NO.	ILLINOIS FED. AID PROJECT			
CONTRACT NO. 97299				