

CONTRACT NO. 98950


F.A. RTE.	SECTION	COUNTY	TOTAL SHEETS	SHEET NO.
*	*	WILLIAMSON	917	112

STA. TO STA.

FED. ROAD DIST. NO. ILLINOIS FED. AID PROJECT

* I-57, & OLD IL 13 (FAU 9629)

** (X1-6-2)VB-2, (X1-6)HBK-2

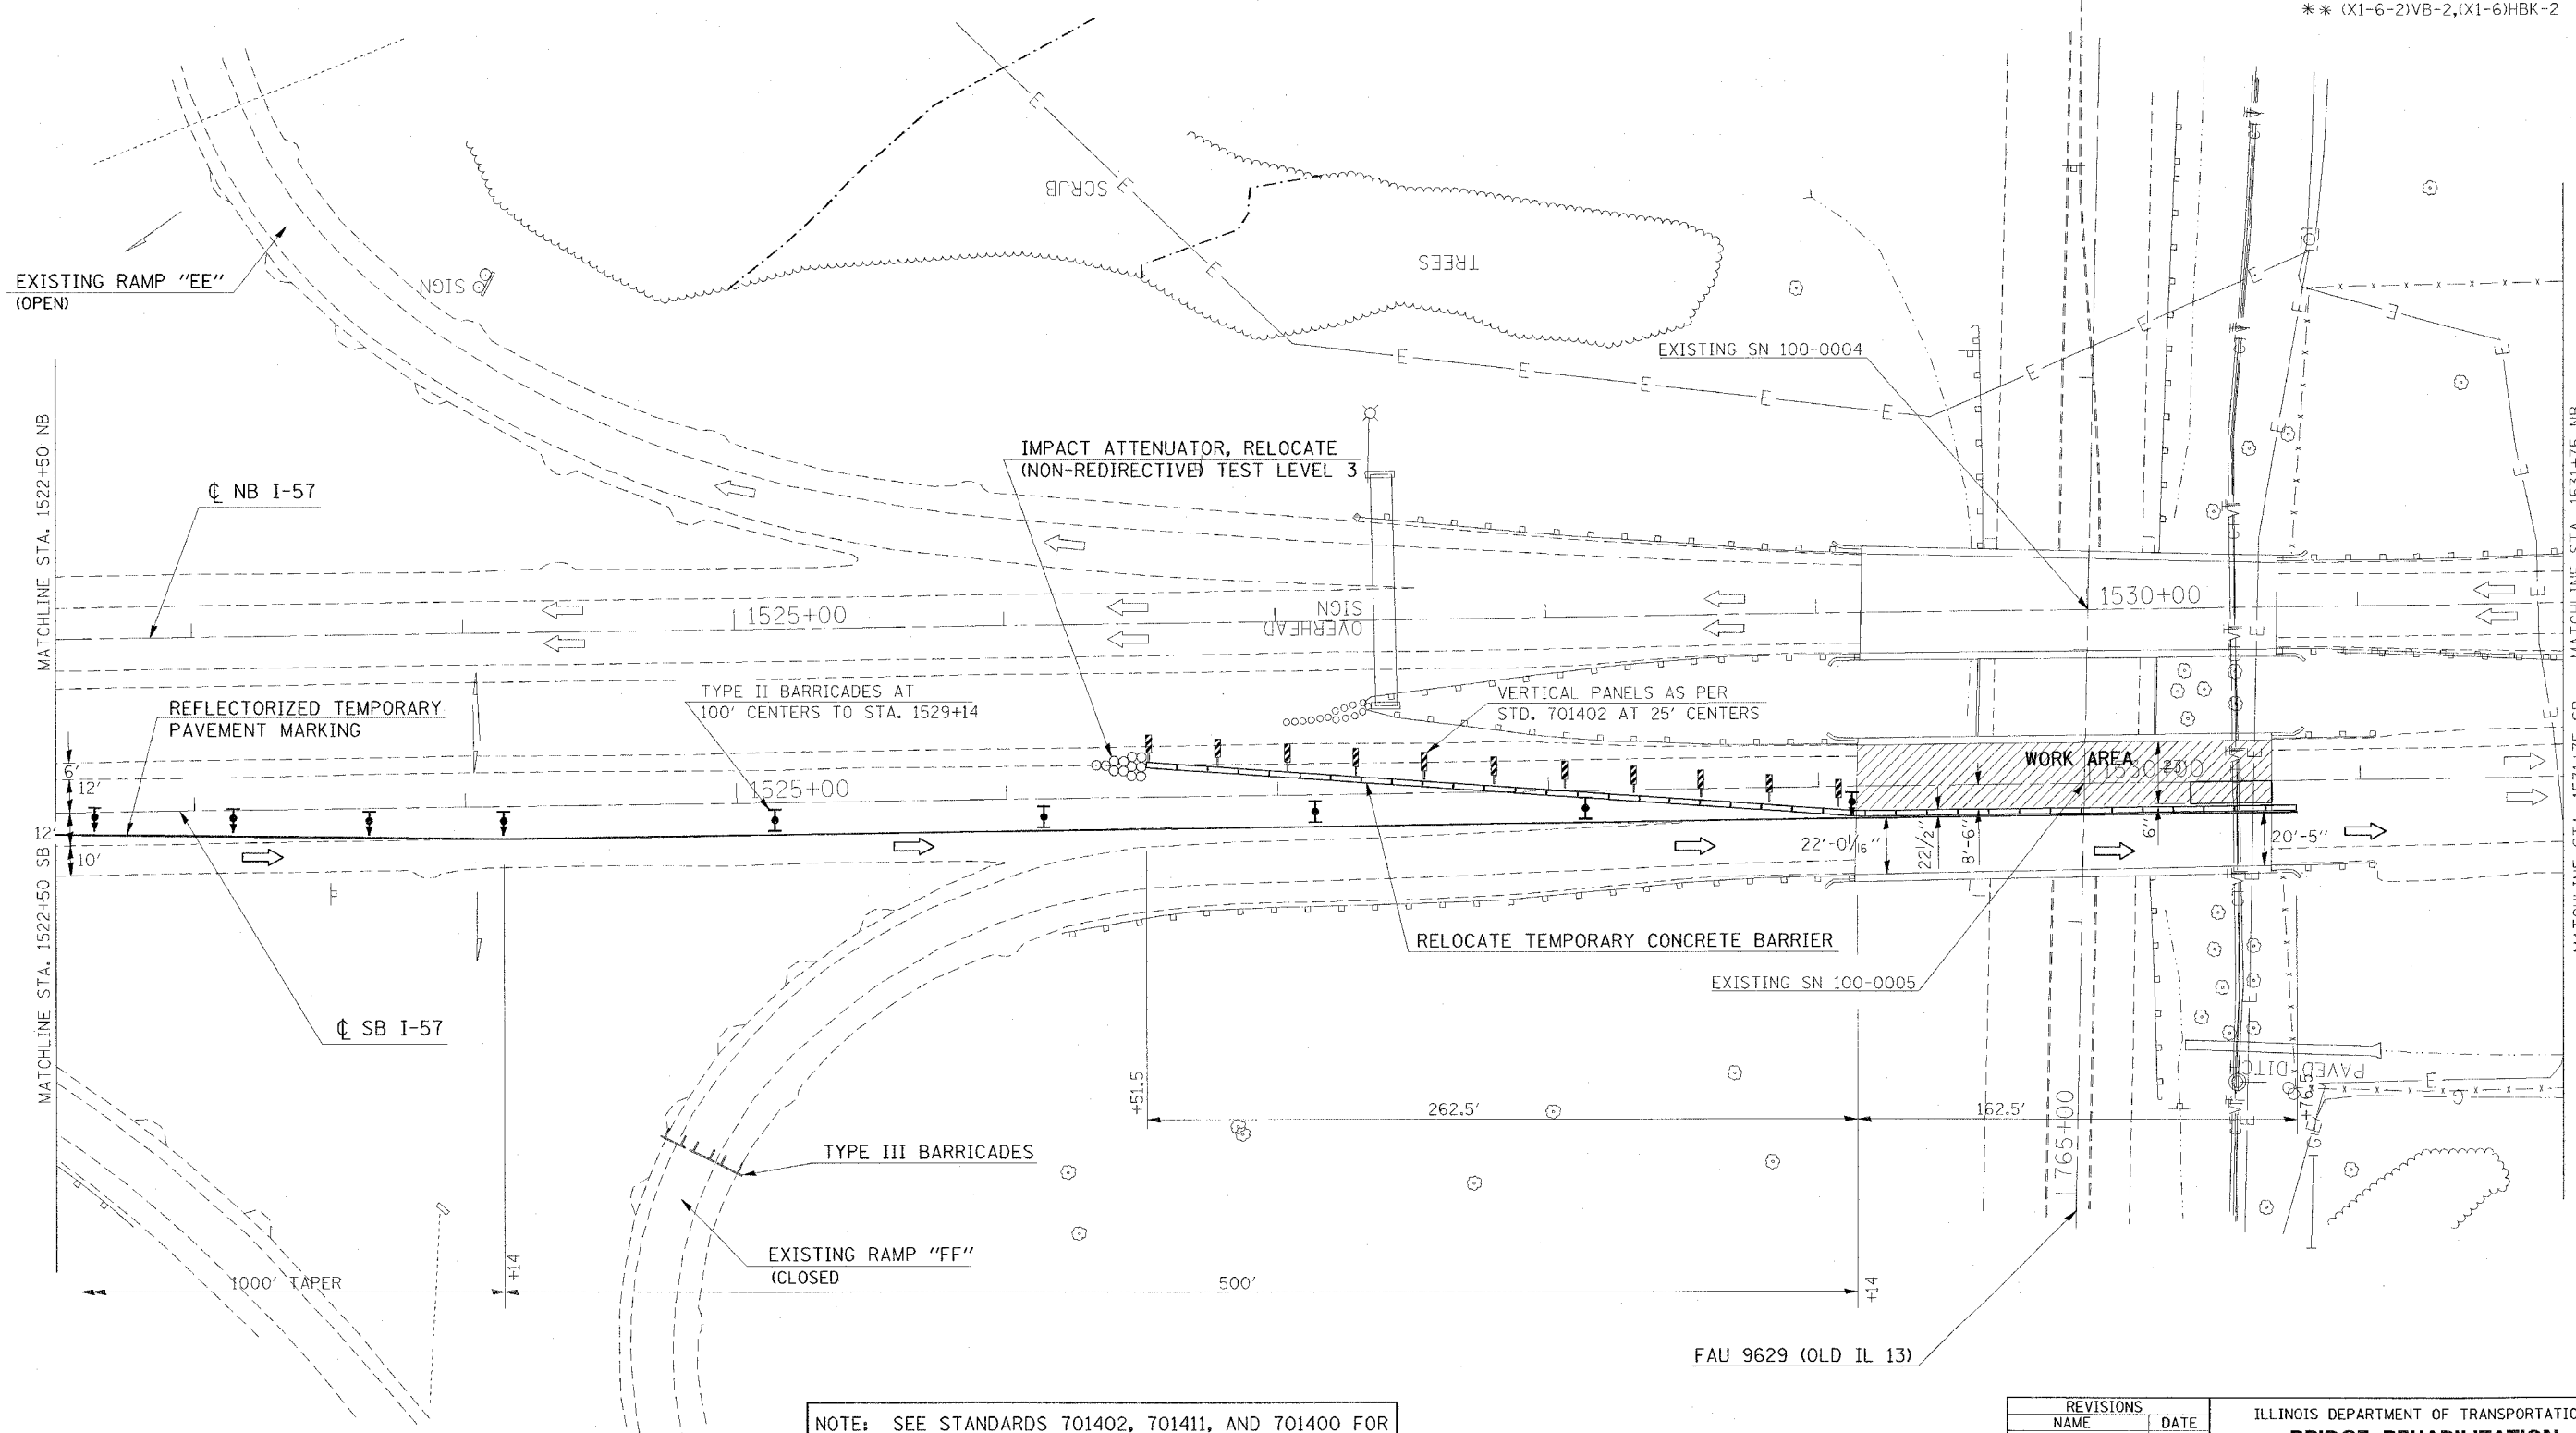

NOTE: SEE STANDARDS 701402, 701411, AND 701400 FOR ADDITIONAL REQUIREMENTS.

REVISIONS	
NAME	DATE

ILLINOIS DEPARTMENT OF TRANSPORTATION
BRIDGE REHABILITATION
OLD IL 13 INTERCHANGE
PRE-STAGE 3
STA. 1522+50 TO STA. 1531+75
SHEET 2 OF 2

SCALE: VERT. APPROX. 30
 HORIZ.
 DATE
 DRAWN BY CNH
 CHECKED BY

PLOT DATE = 11/17/2006
 FILE NAME = c:\p\projects\98950\old13\old13stage3.dgn
 PLOT SCALE = 30.0000 / 1" = 300'
 USER NAME = Rescon