


| F.A. RTE. | SECTION | COUNTY | TOTAL SHEETS | SHEET NO. |
|--------------------------------|---------|-----------------------------|--------------|-----------|
| * | ** | WILLIAMSON | 917 | 114D |
| STA. TO STA. | | FED. AID PROJECT | | |
| * I-57, & OLD IL 13 (FAU 9629) | | ** (X1-6-2)VB-2,(X1-6)HBK-2 | | |

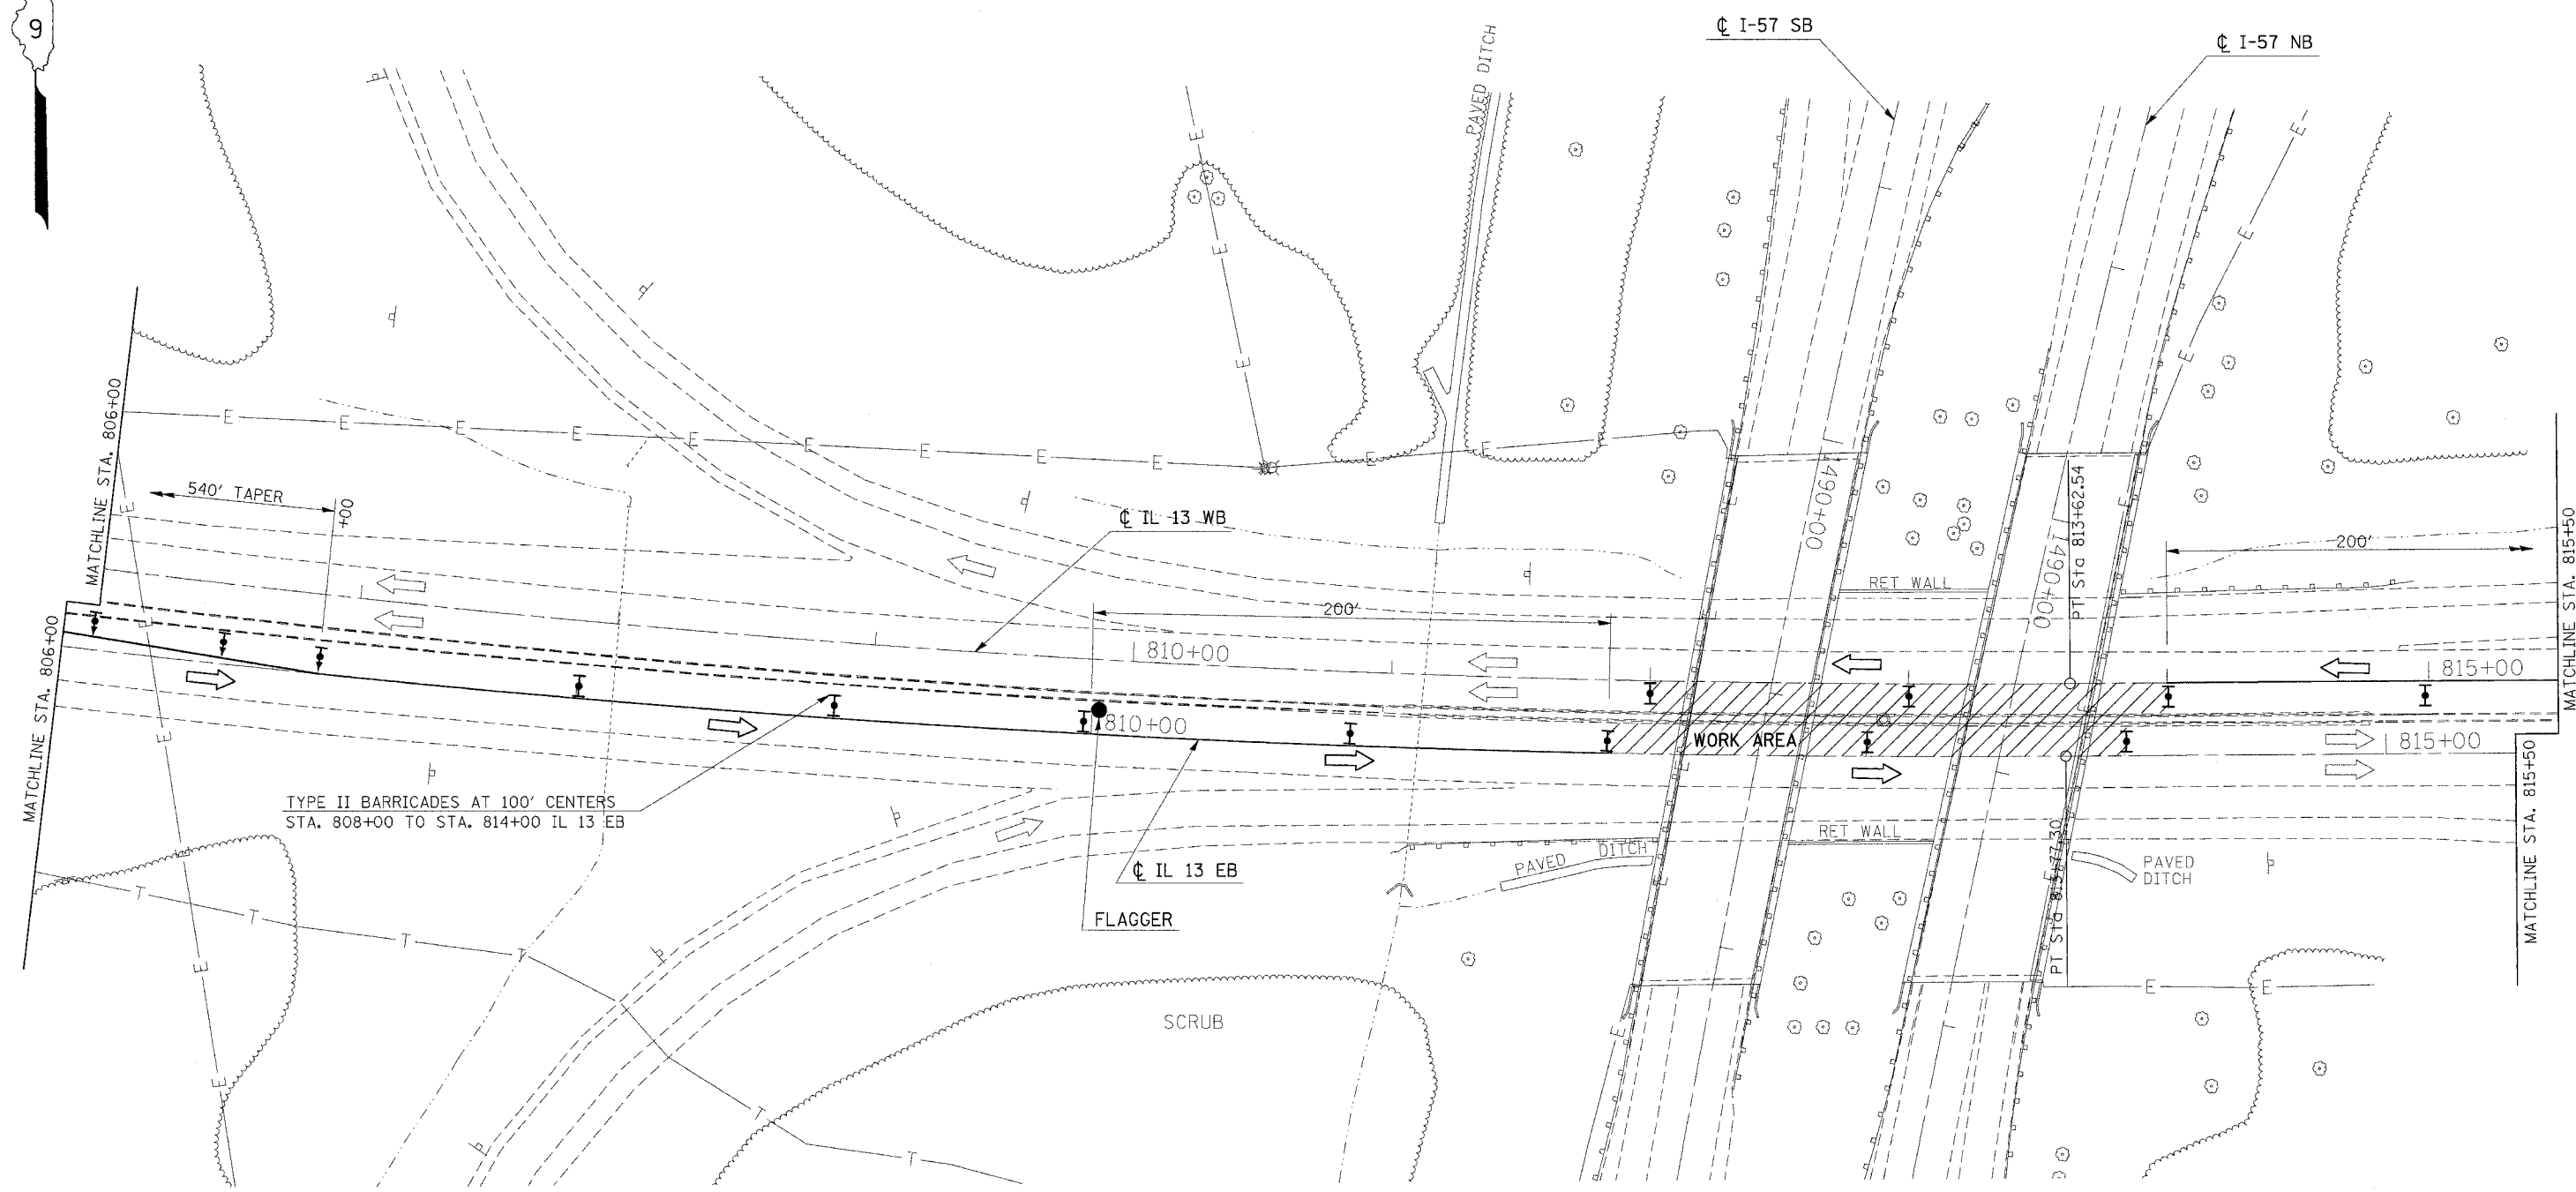

TYPE II BARRICADES AT 100' CENTERS
STA. 808+00 TO STA. 814+00 IL 13 EB

| REVISIONS | |
|-----------|------|
| NAME | DATE |
| | |
| | |
| | |
| | |
| | |
| | |
| | |

ILLINOIS DEPARTMENT OF TRANSPORTATION
BRIDGE REHABILITATION
IL 13
PRE-STAGE 1B
STA. 806+00 TO STA. 815+50
SHEET 2 OF 3

SCALE: VERT. APPROX. 30
HORIZ.
DATE
DRAWN BY CNH
CHECKED BY

PLOT DATE = 12/12/2006
FILE NAME = c:\projects\98950\vol1\3d1\3d1.dgn
USER NAME = rns