


F.A. RTE.	SECTION	COUNTY	TOTAL SHEETS	SHEET NO.
*	**	WILLIAMSON	917	115
STA.		TO STA.		
FED. ROAD DIST. NO.		ILLINOIS FED. AID PROJECT		
		* 1-57, & OLD IL 13 (FAU 9629)		
		** (X1-6-2)VB-2,(X1-6)HBK-2		

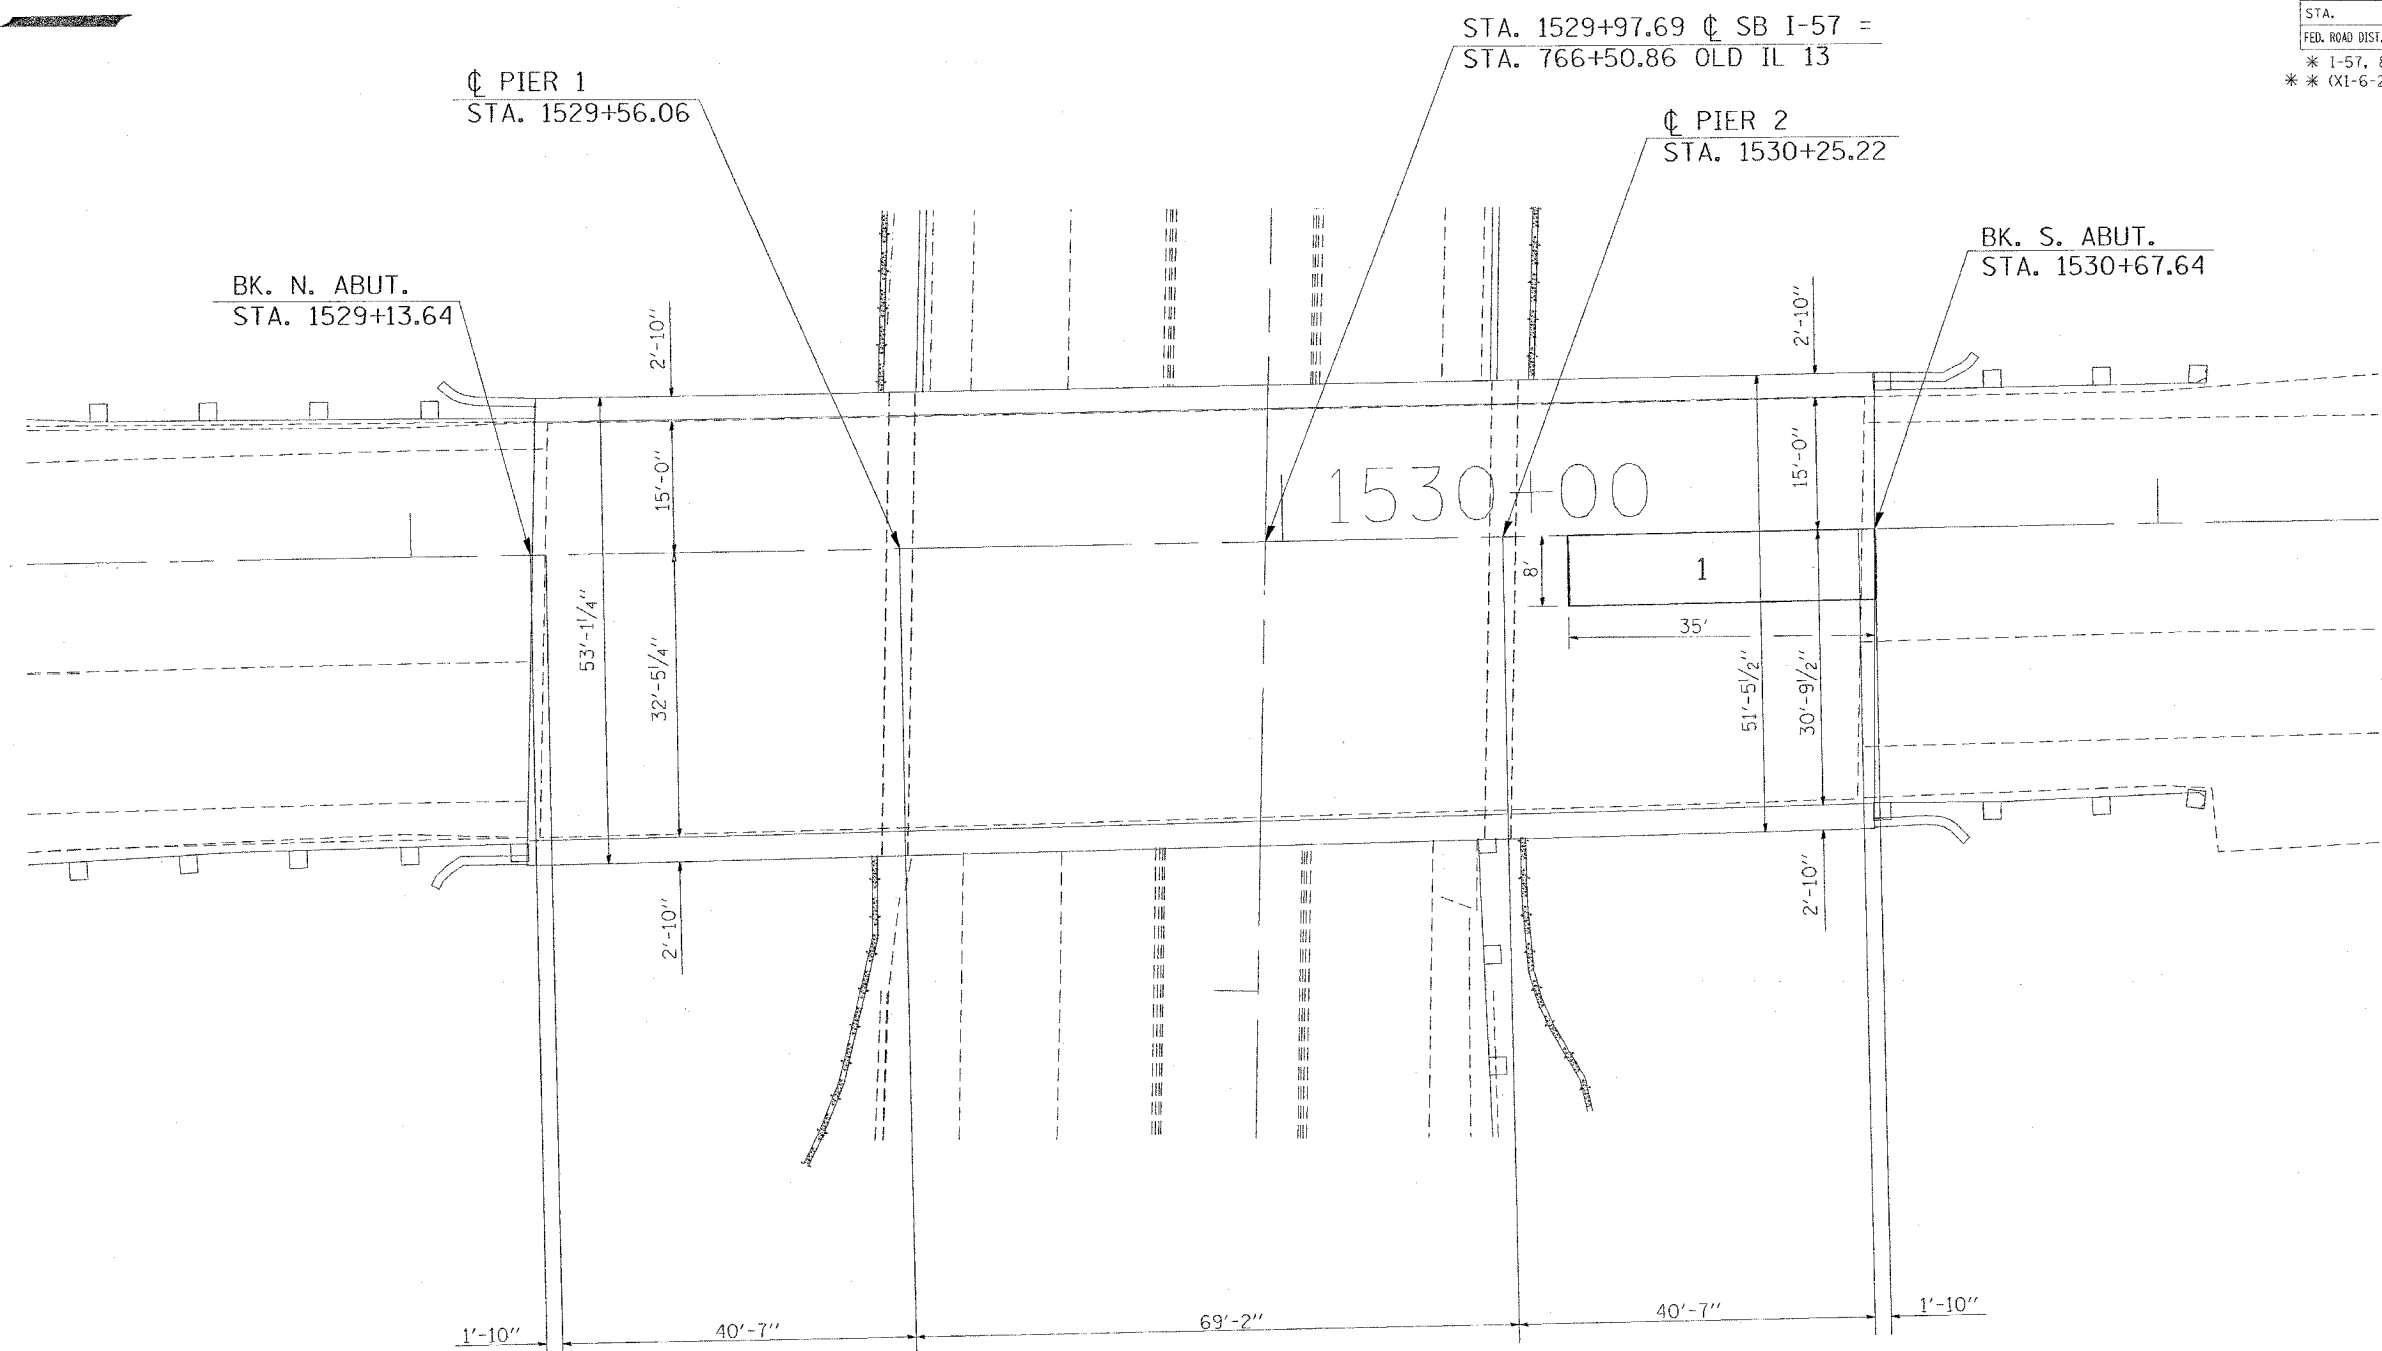

NOTES:

DECK PATCHING SURVEY WAS PERFORMED IN JULY 2006.

QUANTITIES SHOWN IN THE PLANS FOR PATCHING ARE ESTIMATES. THE RESIDENT ENGINEER WILL DETERMINE FINAL PATCH LOCATIONS AND QUANTITIES IN THE FIELD BEFORE BRIDGE DECK PATCHING OPERATIONS BEGIN.

EXISTING PROTECTIVE SHIELD SHALL BE REMOVED BY THE CONTRACTOR. THE MATERIAL SHALL BECOME THE PROPERTY OF THE CONTRACTOR. THIS WORK SHALL BE INCLUDED IN THE COST OF THE STRUCTURE REMOVAL.

THE PROTECTIVE SHIELD SHALL BE INSTALLED PRIOR TO THE START OF ANY DECK SLAB REPAIR. SEE THE PROPOSED BRIDGE PLANS OVER OLD IL 13 FOR LIMITS AND QUANTITIES OF PROTECTIVE SHIELD.

NUMBER	LENGTH (FT.)	WIDTH (FT.)	DECK SLAB REPAIR (FULL DEPTH)	
			TYPE II	AREA (SQ. YD.)
1	35	8		31.1

BILL OF MATERIALS		
ITEM	UNIT	TOTAL
DECK SLAB REPAIR (PARTIAL)	SQ. YD.	100 *
DECK SLAB REPAIR (FULL DEPTH, TYPE II)	SQ. YD.	31.1

* SEE NOTES

REVISIONS	
NAME	DATE

ILLINOIS DEPARTMENT OF TRANSPORTATION
PRE-STAGE 3 AND PRE-STAGE 4
1-57
SOUTHBOUND BRIDGE
100-0005

SCALE: VERT. APPROX. 10
 HORIZ.
 DATE _____ DRAWN BY CNH
 CHECKED BY _____