



F.A. RTE.	SECTION	COUNTY	TOTAL SHEETS	SHEET NO.
*	*	WILLIAMSON	917	120


STA. TO STA.  
 FED. ROAD DIST. NO. ILLINOIS FED. AID PROJECT  
 \* I-57, & OLD IL 13 (FAU 9629)  
 \* (X1-6-2)VB-2, (X1-6)HKB-2

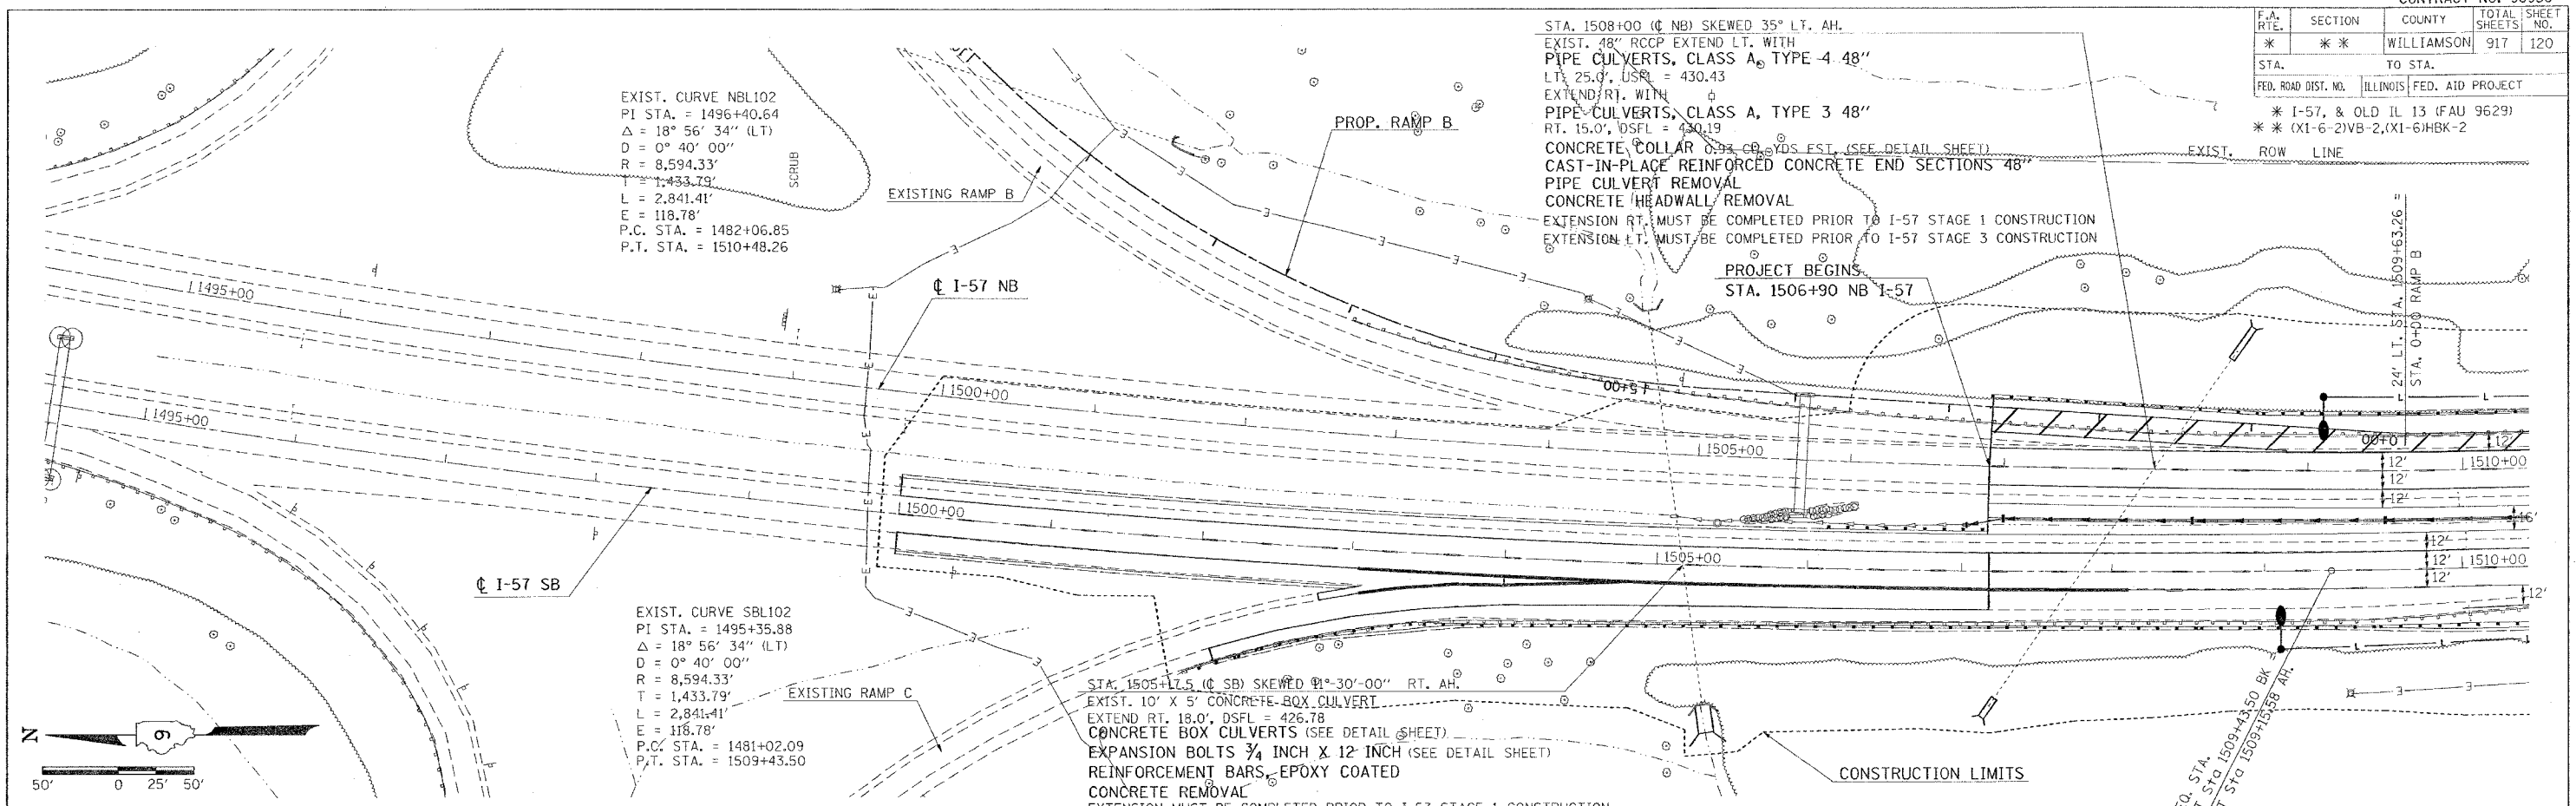

**NORTHBOUND**

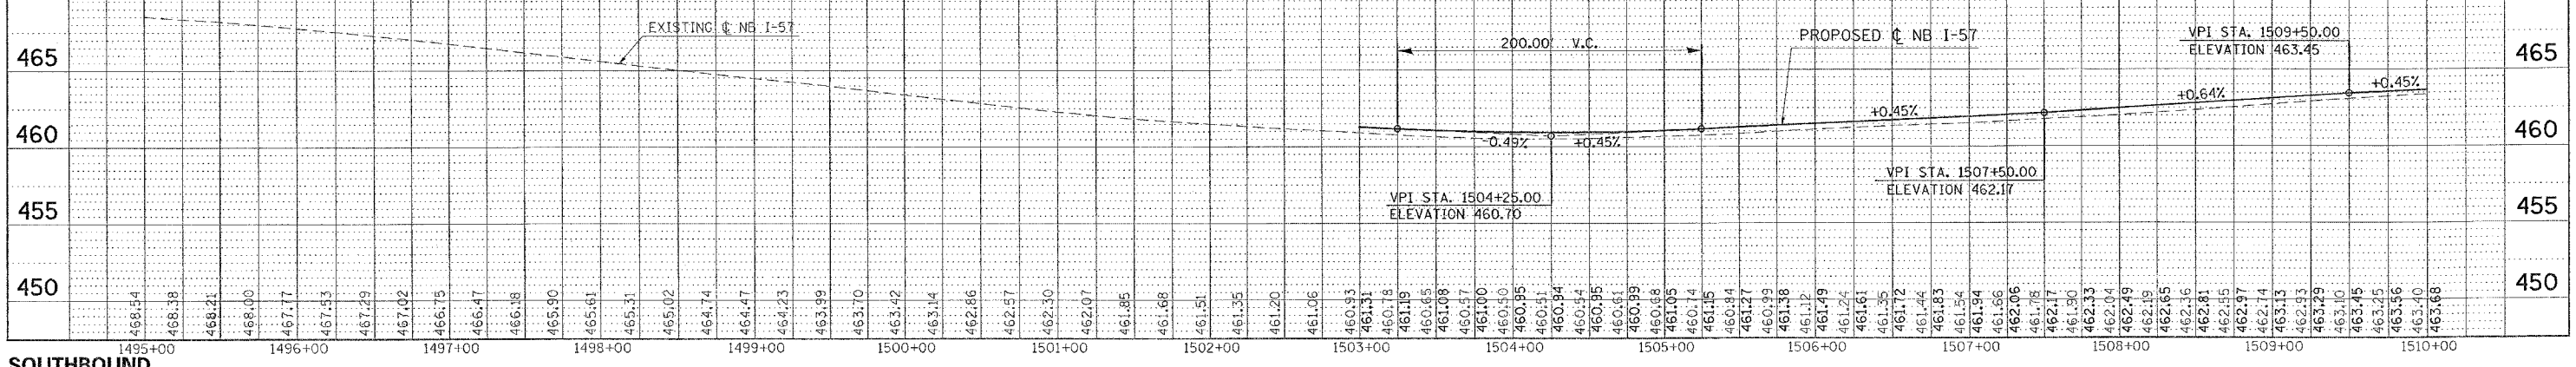

**SOUTHBOUND**

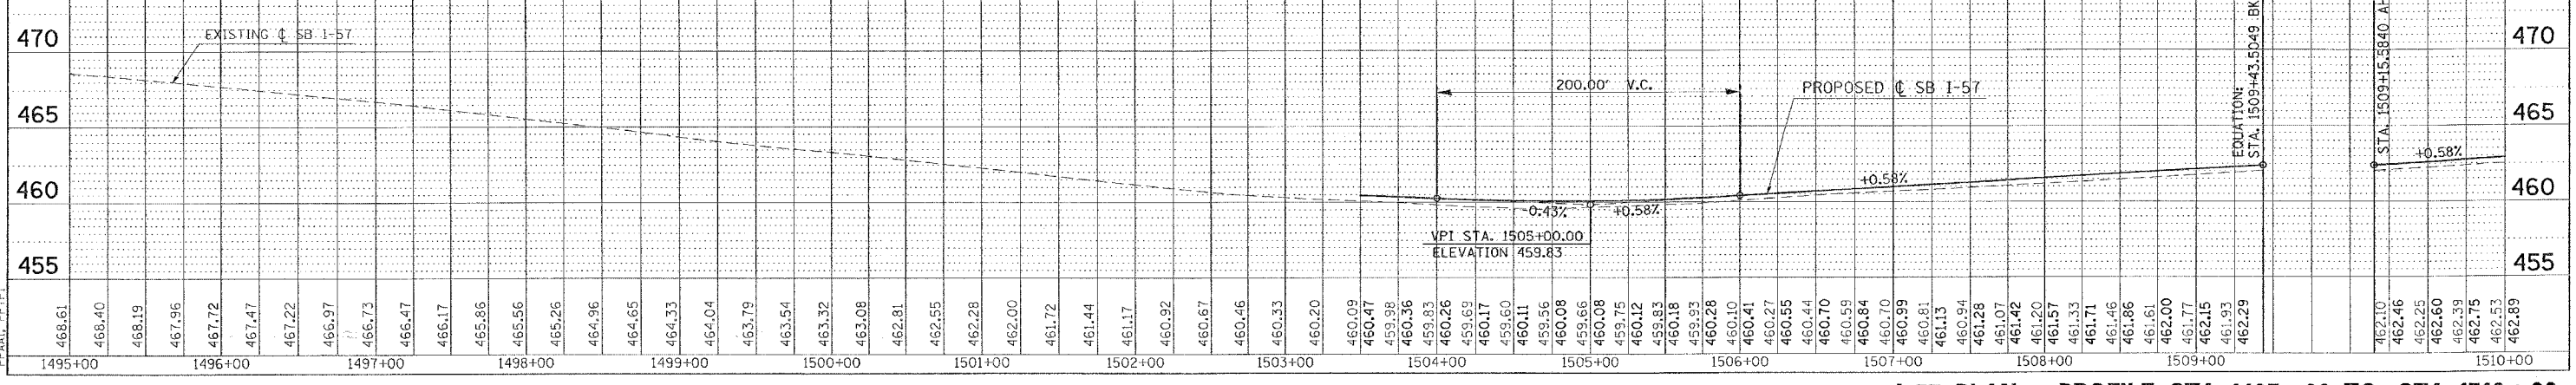

PLAN	SURVEYED	DATE
PLOTTED	BY	
CHECKED	BY	
DATE		

PROFILE	SURVEYED	DATE
PLOTTED	BY	
CHECKED	BY	
DATE		

PL. DATE = 10/19/2008  
 FILE NAME = c:\paw\msta\98950\2008\1013\1013\1013.dgn  
 USER NAME = 9895008 / J.N.  
 PPAAL PP1P