



F.A. RTE.	SECTION	COUNTY	TOTAL SHEETS	SHEET NO.
*	*	WILLIAMSON	917	122
STA.		TO STA.		
FED. ROAD DIST. NO.		ILLINOIS	FED. AID PROJECT	
* I-57, & OLD IL 13 (FAU 9629)				
** (X1-6-2)VB-2,(X1-6)HBK-2				

NORTHBOUND

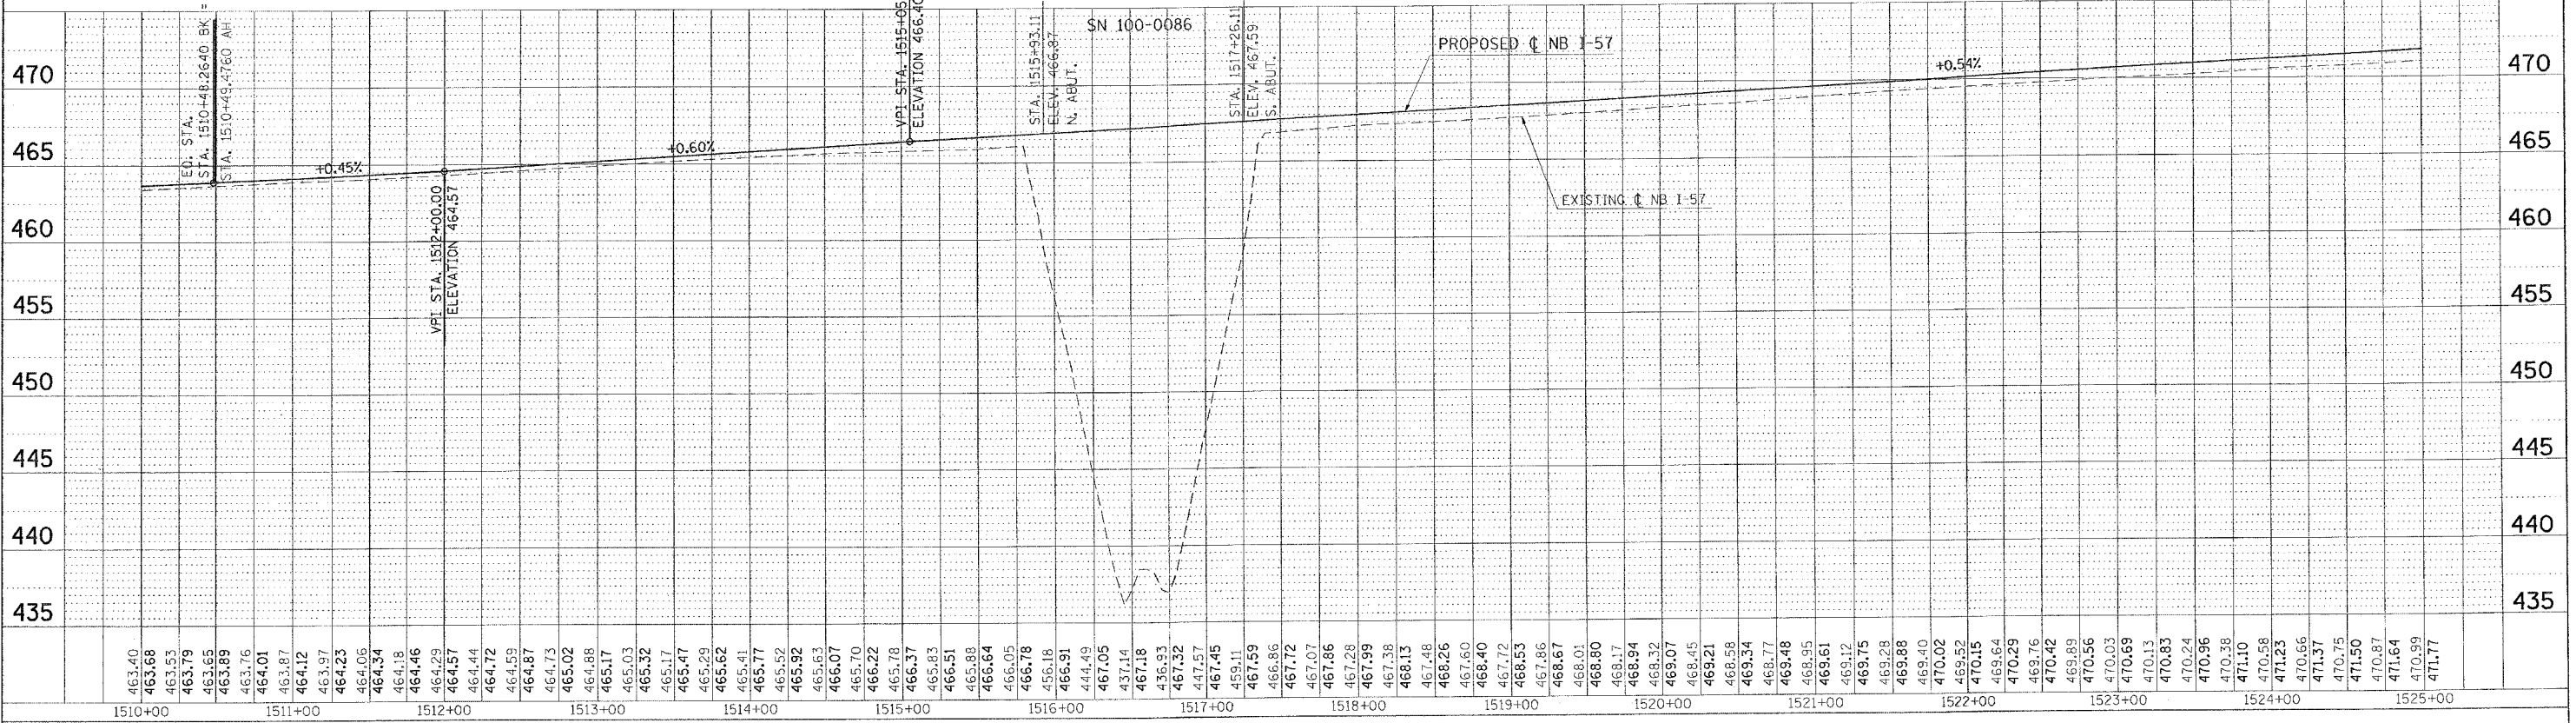

SOUTHBOUND

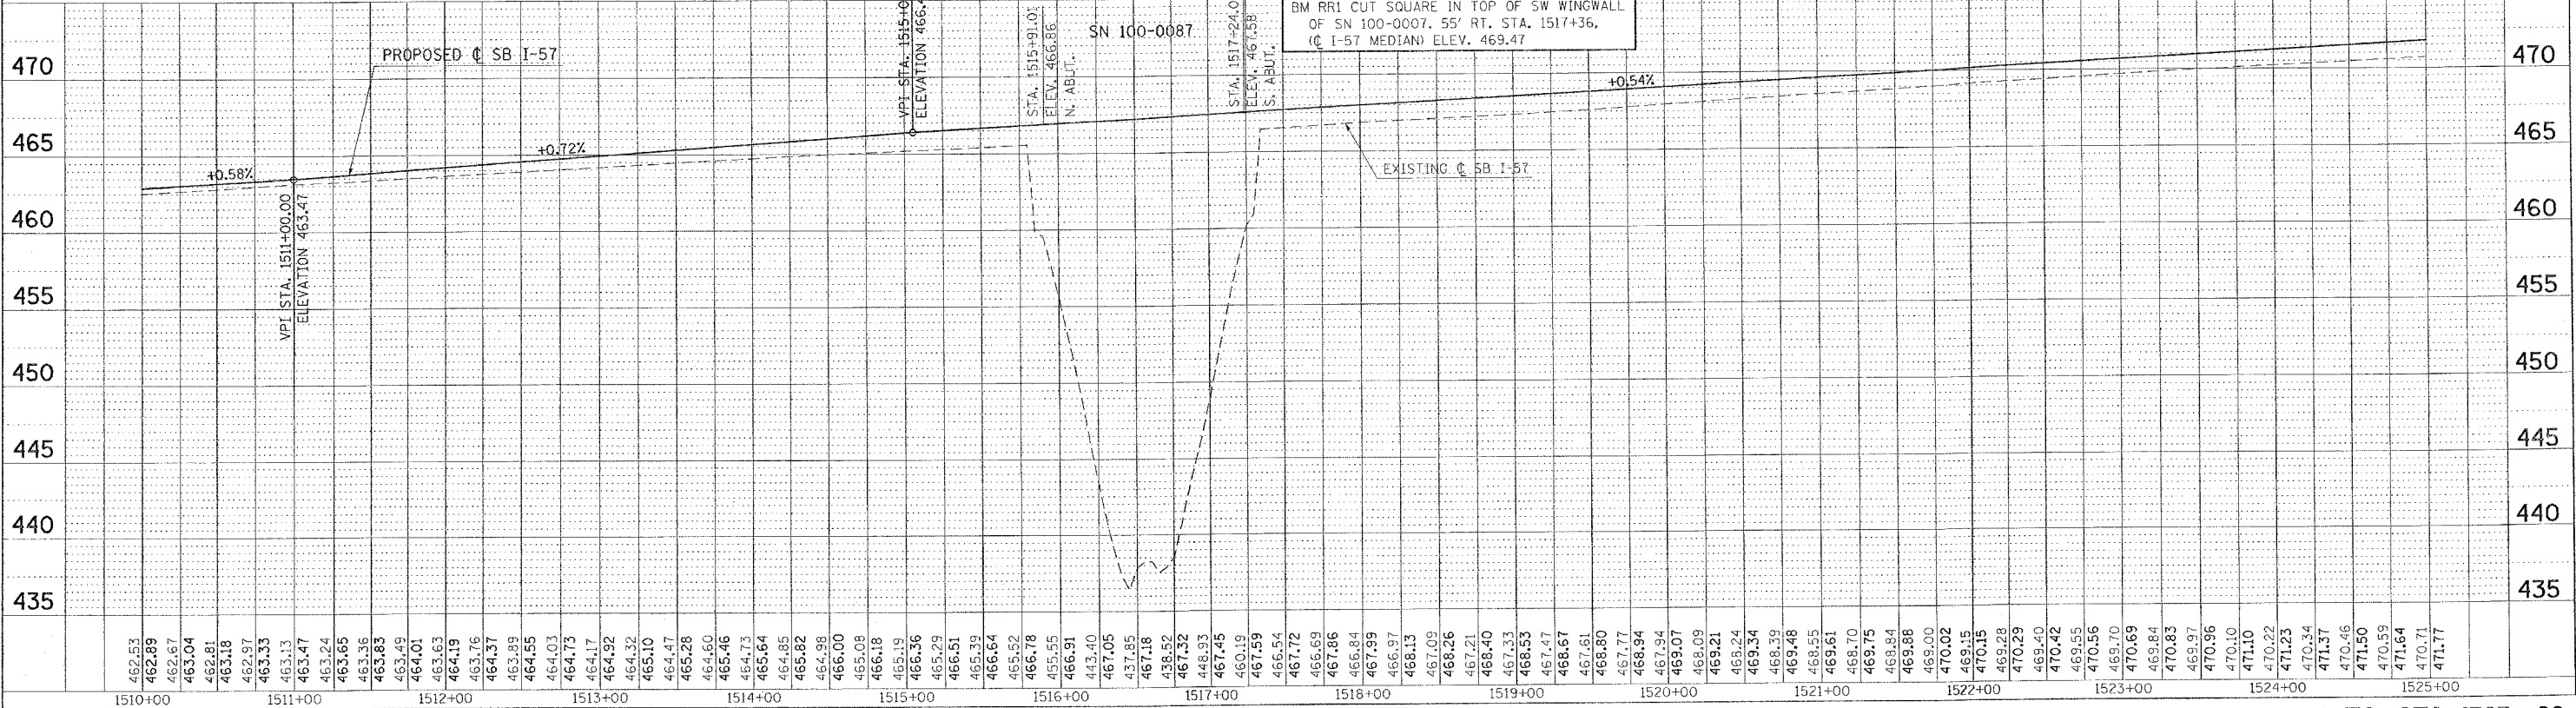

PLAN

SURVEYED	BY	DATE
PLotted		
NOT CHECKED		
RT. OF WAY CHECKED		
ADD FILE NAME		

PROFILE

SURVEYED	BY	DATE
Plotted		
NOT CHECKED		
B.M. NOTED		
STRUCTURE NOTATIONS OK'D		

DATE = 10/7/2006
 FILE NAME = c:\projects\98950\1510+00\1510+00.dgn
 PLOT SCALE = 1/8" = 1'-0"
 USER NAME = hccoon