



F.A. RTE.	SECTION	COUNTY	TOTAL SHEETS	SHEET NO.
*	**	WILLIAMSON	917	127
STA.		TO STA.		
FED. ROAD DIST. NO.	ILLINOIS	FED. AID PROJECT		
* I-57, & OLD IL 13 (FAU 9629)				
** (X1-6-2)VB-2,(X1-6)HBK-2				

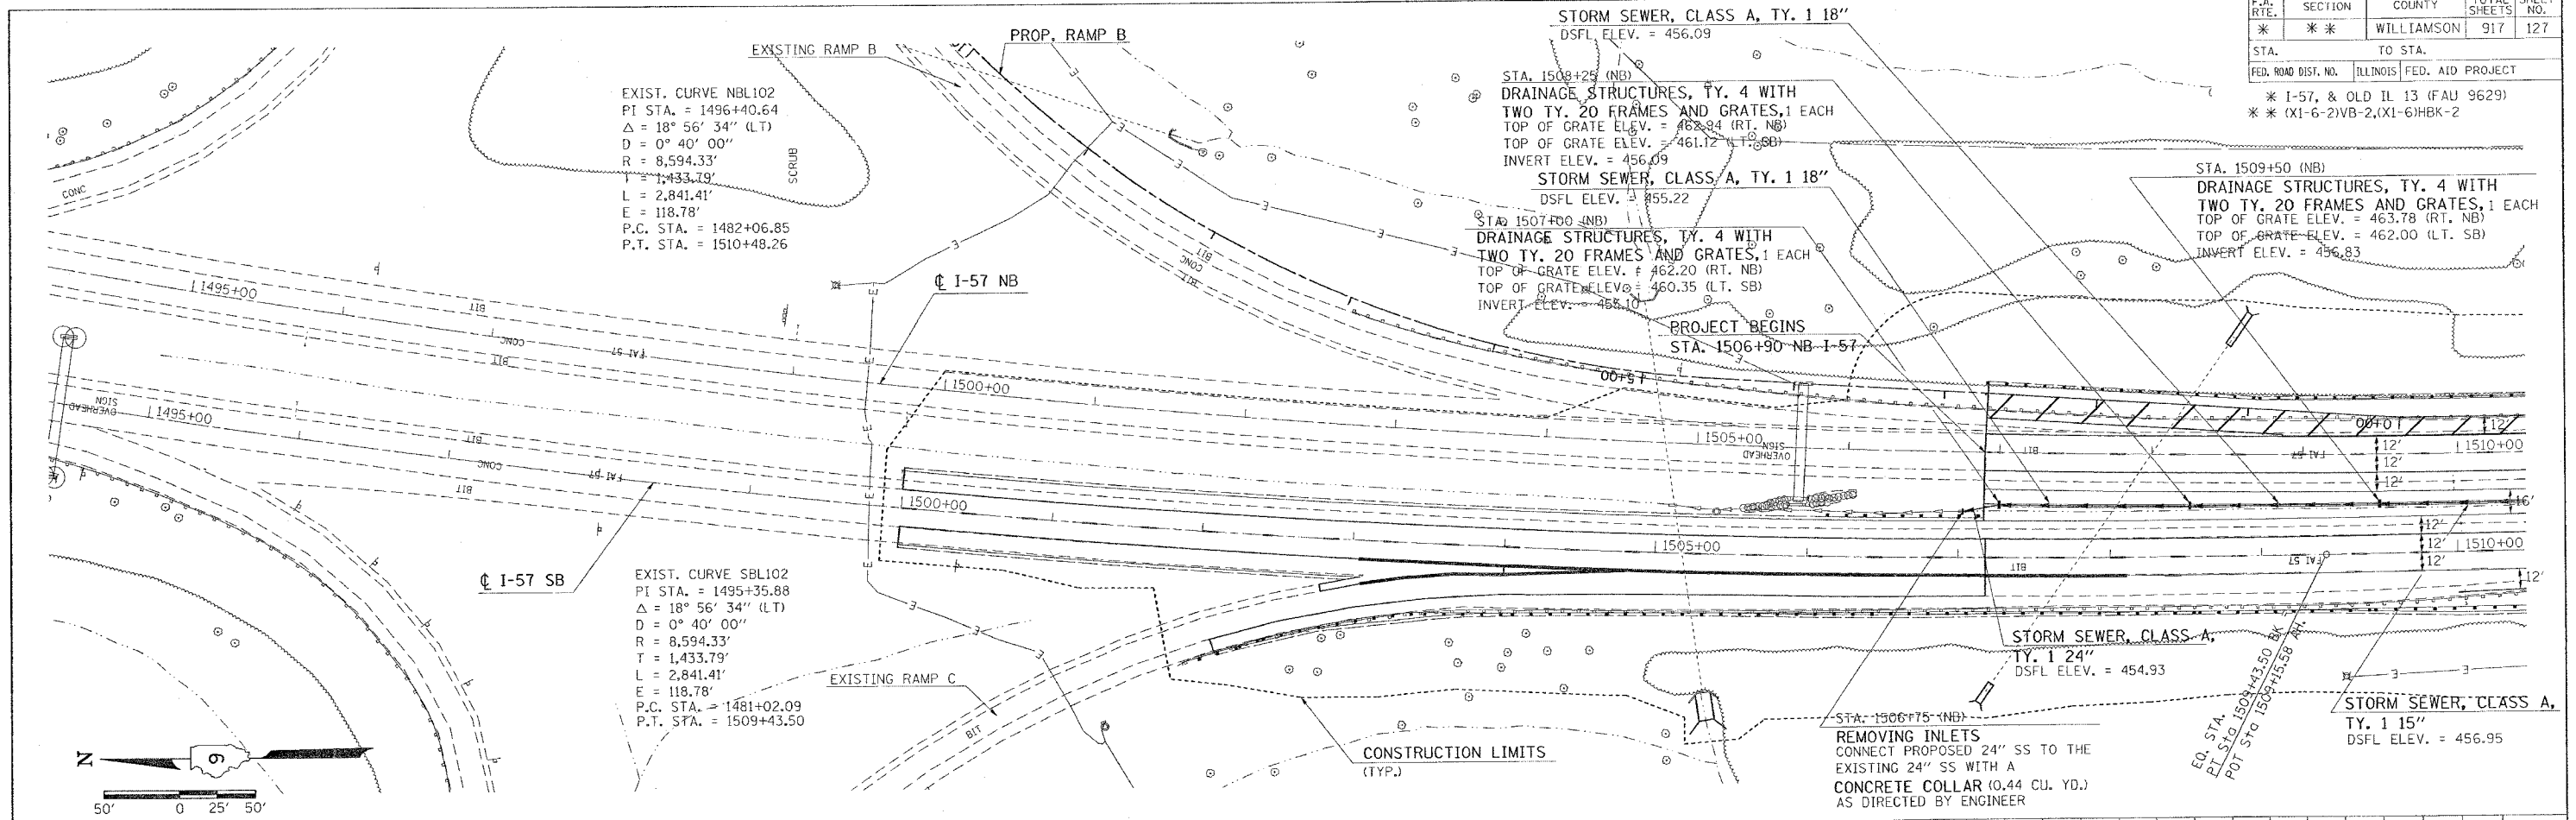

PLAN	DATE
DESIGNED	
PLOTTED	
ALIGNED	
CHECKED	
NO.	
FILE NAME	
CLASS	

PROFILE	DATE
DESIGNED	
PLOTTED	
ALIGNED	
CHECKED	
NO.	
FILE NAME	
CLASS	

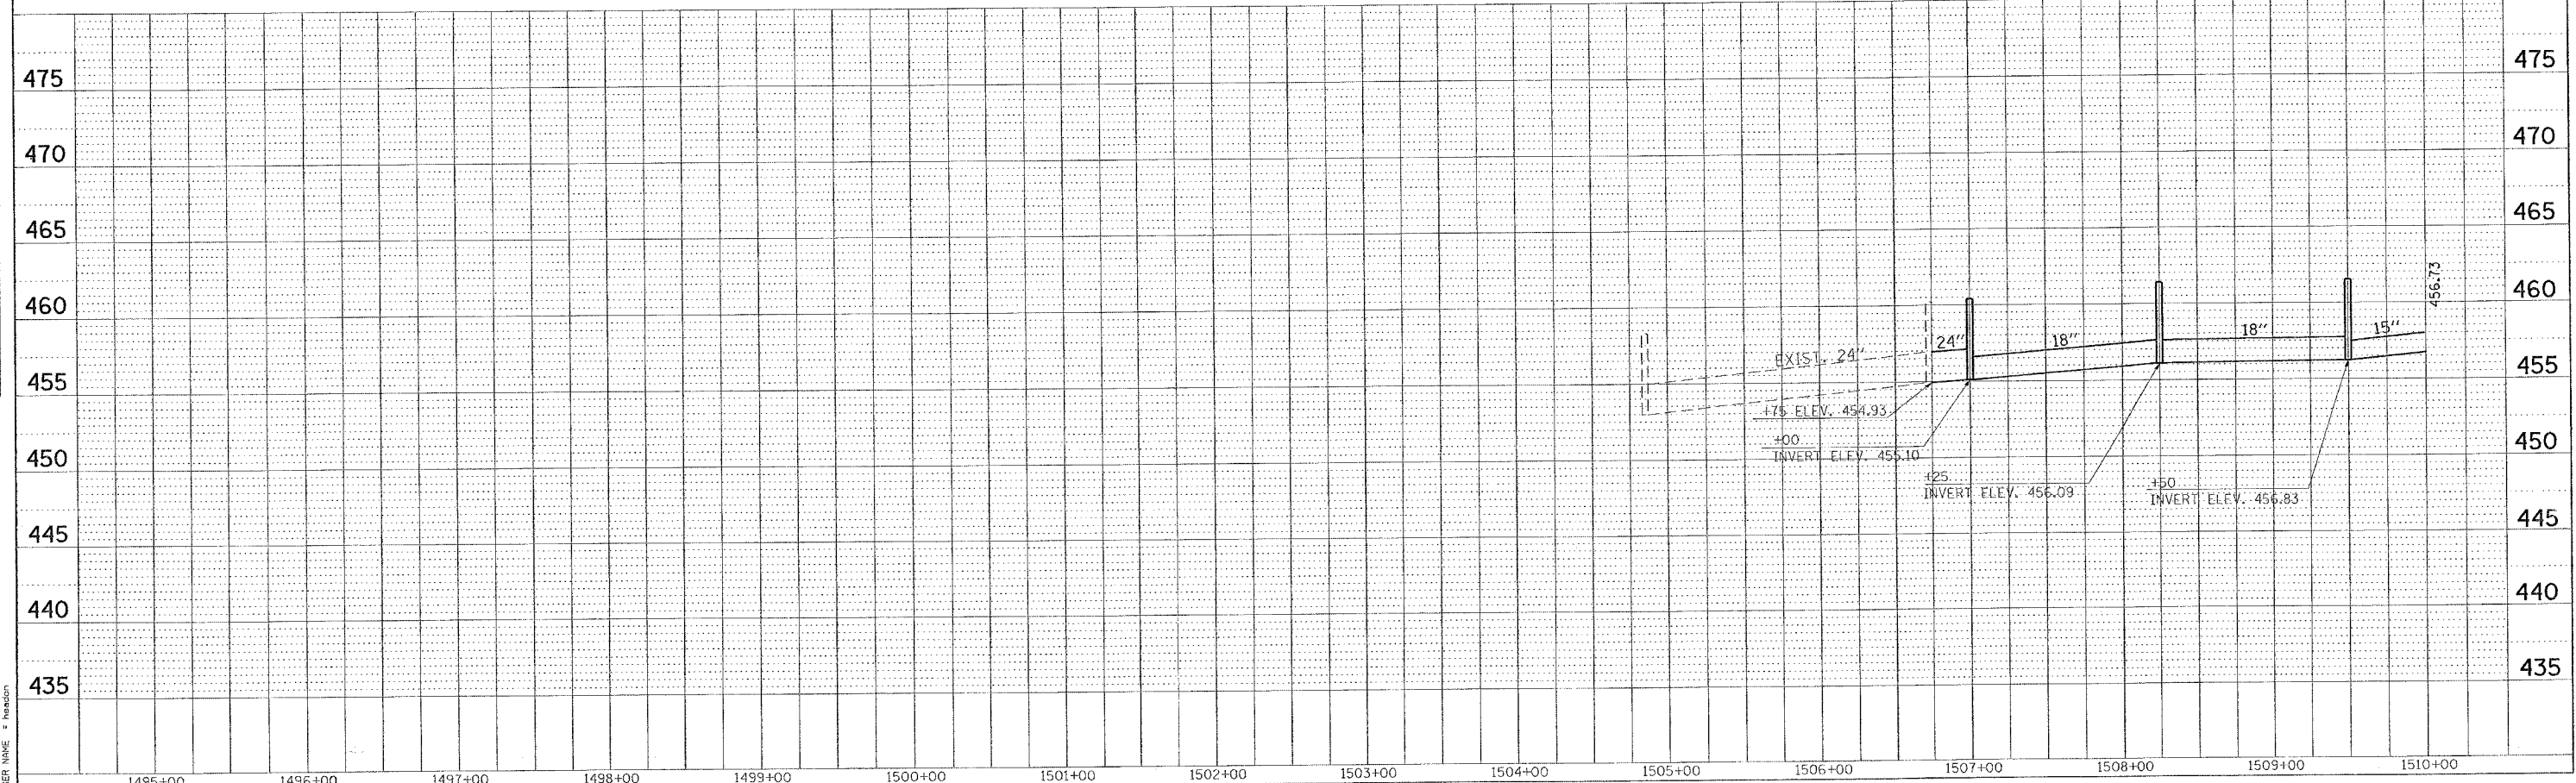

PLOT DATE = 10/24/2008
 FILE NAME = c:\p\c\m\c\982822\old\3\old\3p1.dgn
 PLOT SCALE = 5/8" = 1' IN.
 USER NAME = [Name]

I-57 MEDIAN STORM SEWER - STA. 1495+00 TO STA. 1510+00