


F.A. RTE.	SECTION	COUNTY	TOTAL SHEETS	SHEET NO.
*	**	WILLIAMSON	917	132
STA.		TO STA.		
FED. ROAD DIST. NO.		ILLINOIS FED. AID PROJECT		
* I-57, & OLD IL 13 (FAU 9629)				
** (X1-6-2)VB-2,(X1-6)HBK-2				

DETOUR PLAN: RAMP E, F, AND FF CLOSED

FOR I-57 STAGE 5

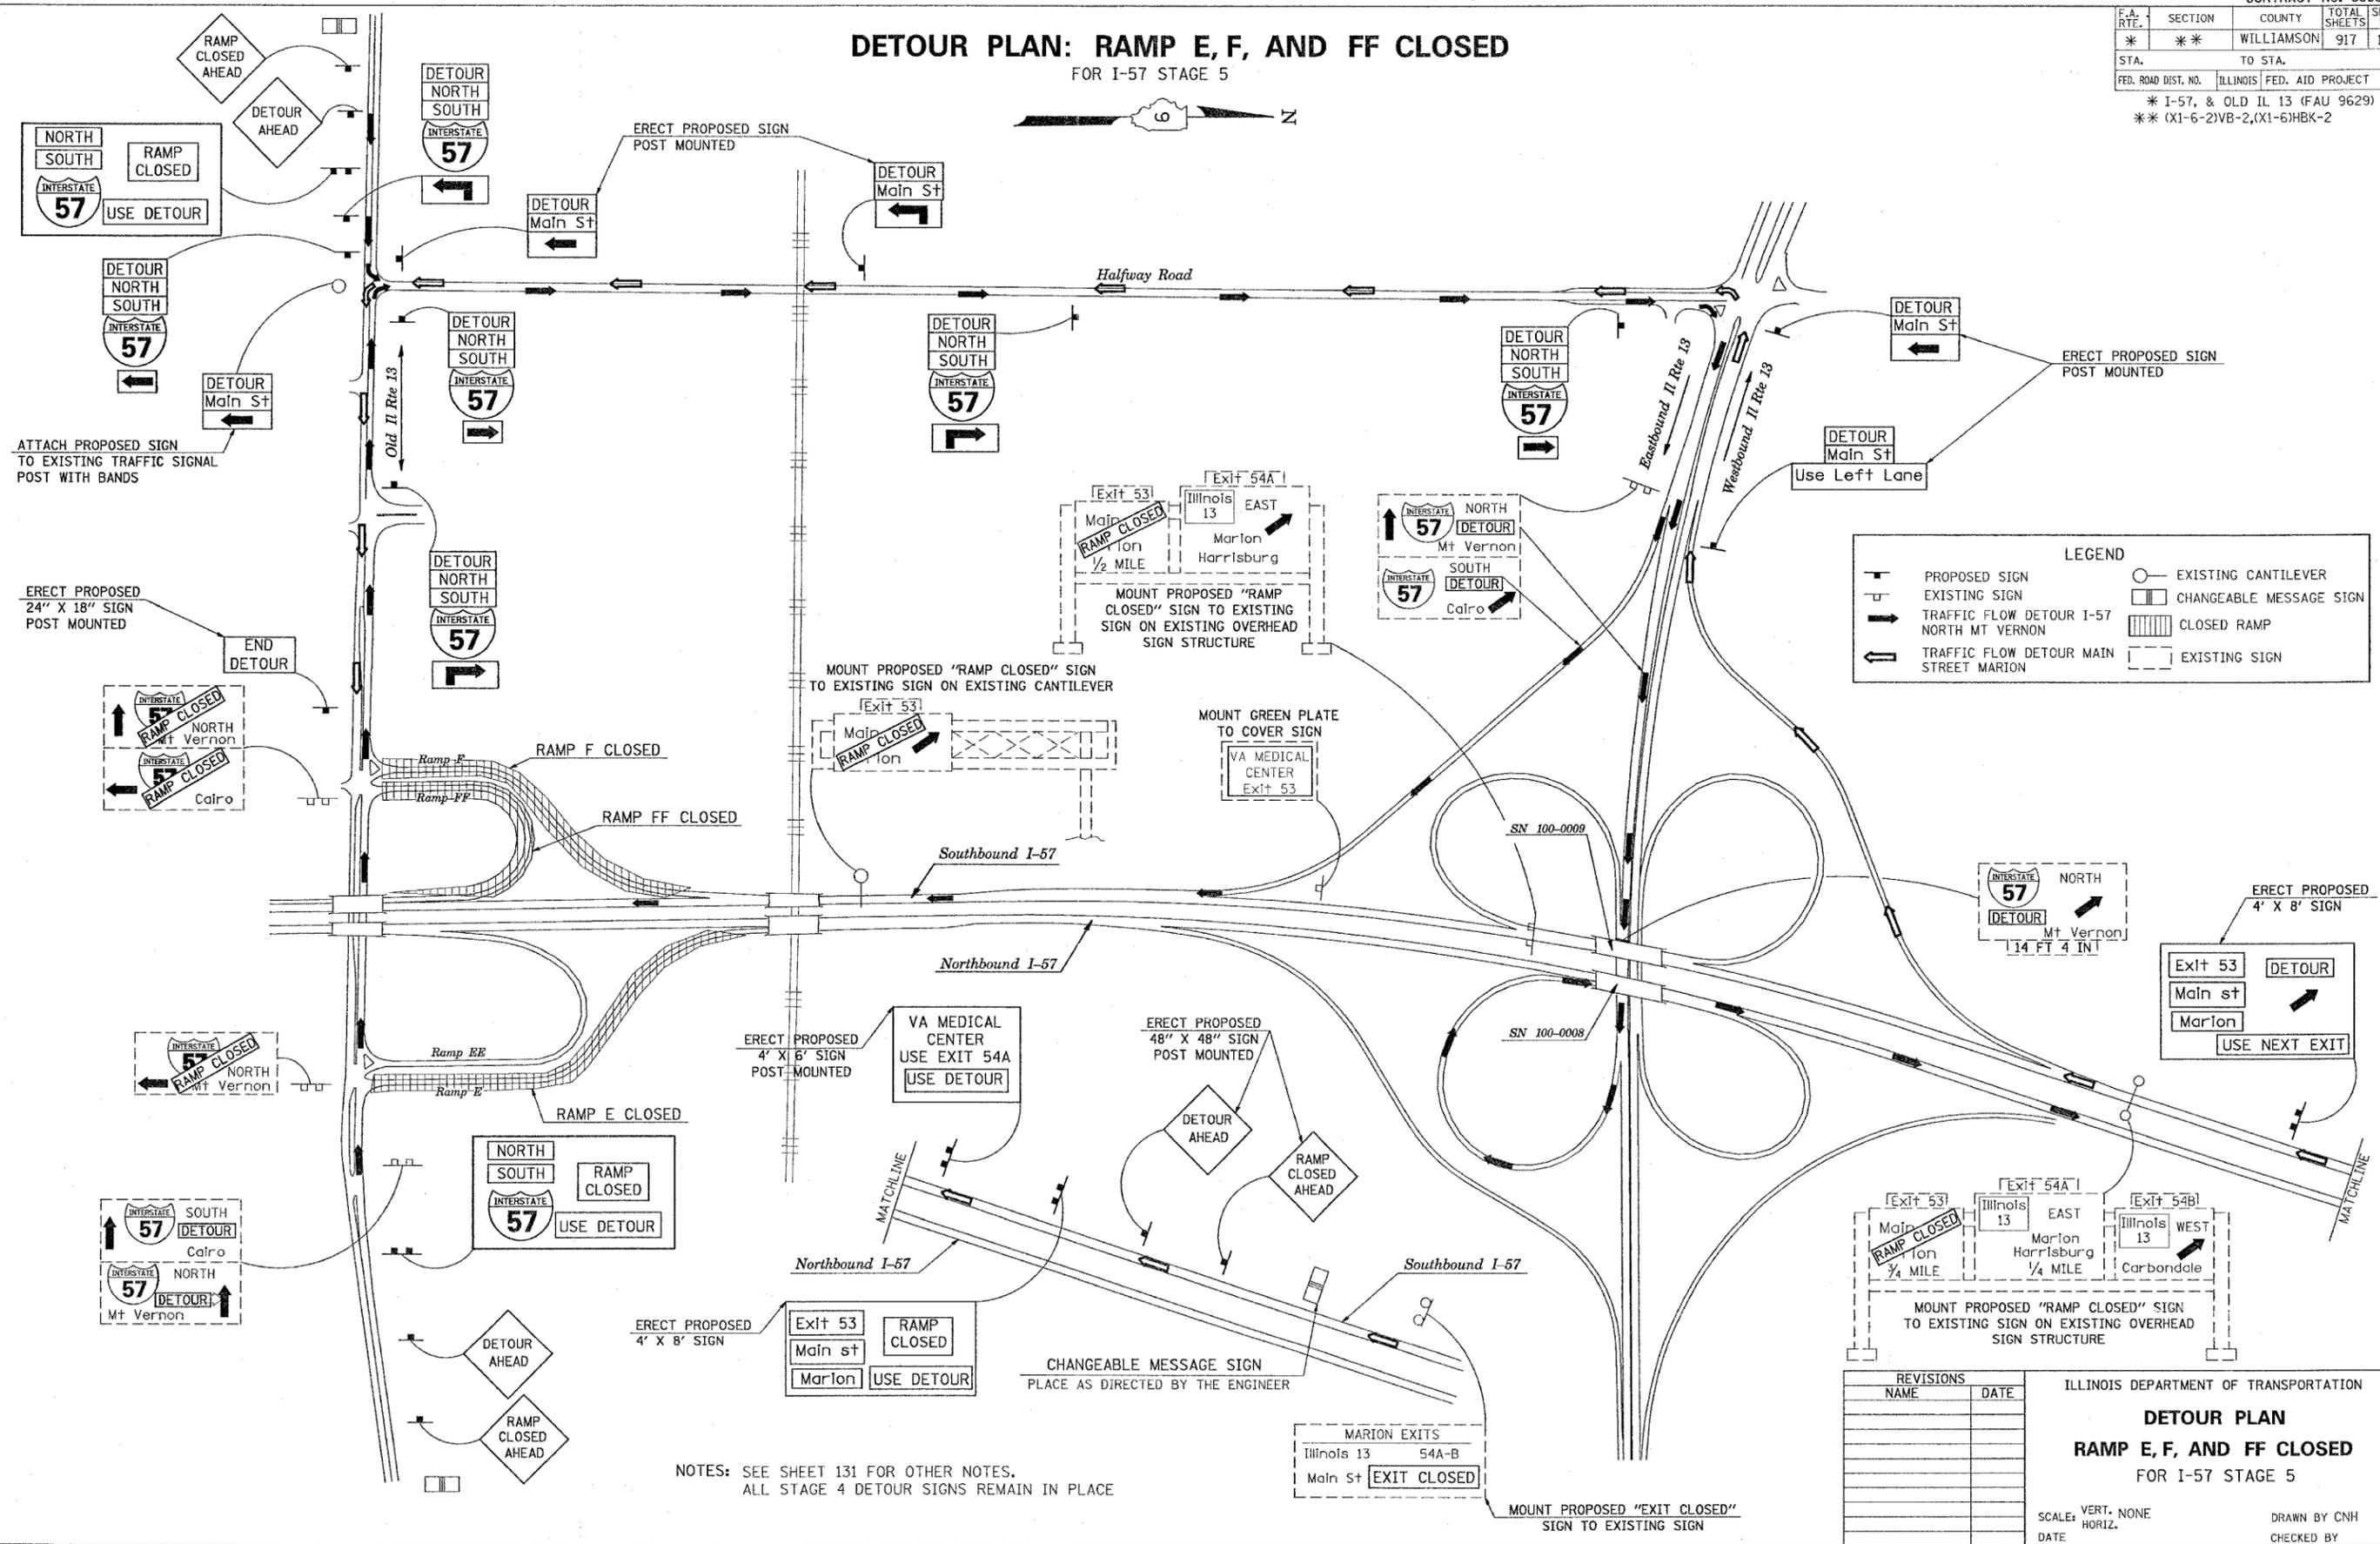

LEGEND

	PROPOSED SIGN		EXISTING SIGN
	EXISTING SIGN		CHANGEABLE MESSAGE SIGN
	TRAFFIC FLOW DETOUR I-57 NORTH MT VERNON		CLOSED RAMP
	TRAFFIC FLOW DETOUR MAIN STREET MARION		EXISTING SIGN
	EXISTING CANTILEVER		

NOTES: SEE SHEET 131 FOR OTHER NOTES.
ALL STAGE 4 DETOUR SIGNS REMAIN IN PLACE

REVISIONS

NAME	DATE

ILLINOIS DEPARTMENT OF TRANSPORTATION

DETOUR PLAN
RAMP E, F, AND FF CLOSED
FOR I-57 STAGE 5

SCALE: VERT. NONE
DATE: HORIZ.

DRAWN BY CNH
CHECKED BY

PLOT DATE = 12/9/2006
PLOT SCALE = 1/8" = 1'-0"
USER NAME = hradon