


CONTRACT NO. 98950

F.A. RTE.	SECTION	COUNTY	TOTAL SHEETS	SHEET NO.
*	*	WILLIAMSON	917	137
STA. TO STA.				
FED. ROAD DIST. NO. ILLINOIS FED. AID PROJECT				
* I-57, & OLD IL 13 (FAU 9629)				
** (X1-6-2)VB-2, (X1-6)HBK-2				



LEGEND	
SHOULDER REMOVAL	
PAVEMENT REMOVAL	
TEMPORARY CONCRETE BARRIER	
TYPE II BARRICADE	
IMPACT ATTENUATORS, TEMPORARY SPBGR, TYPE A	

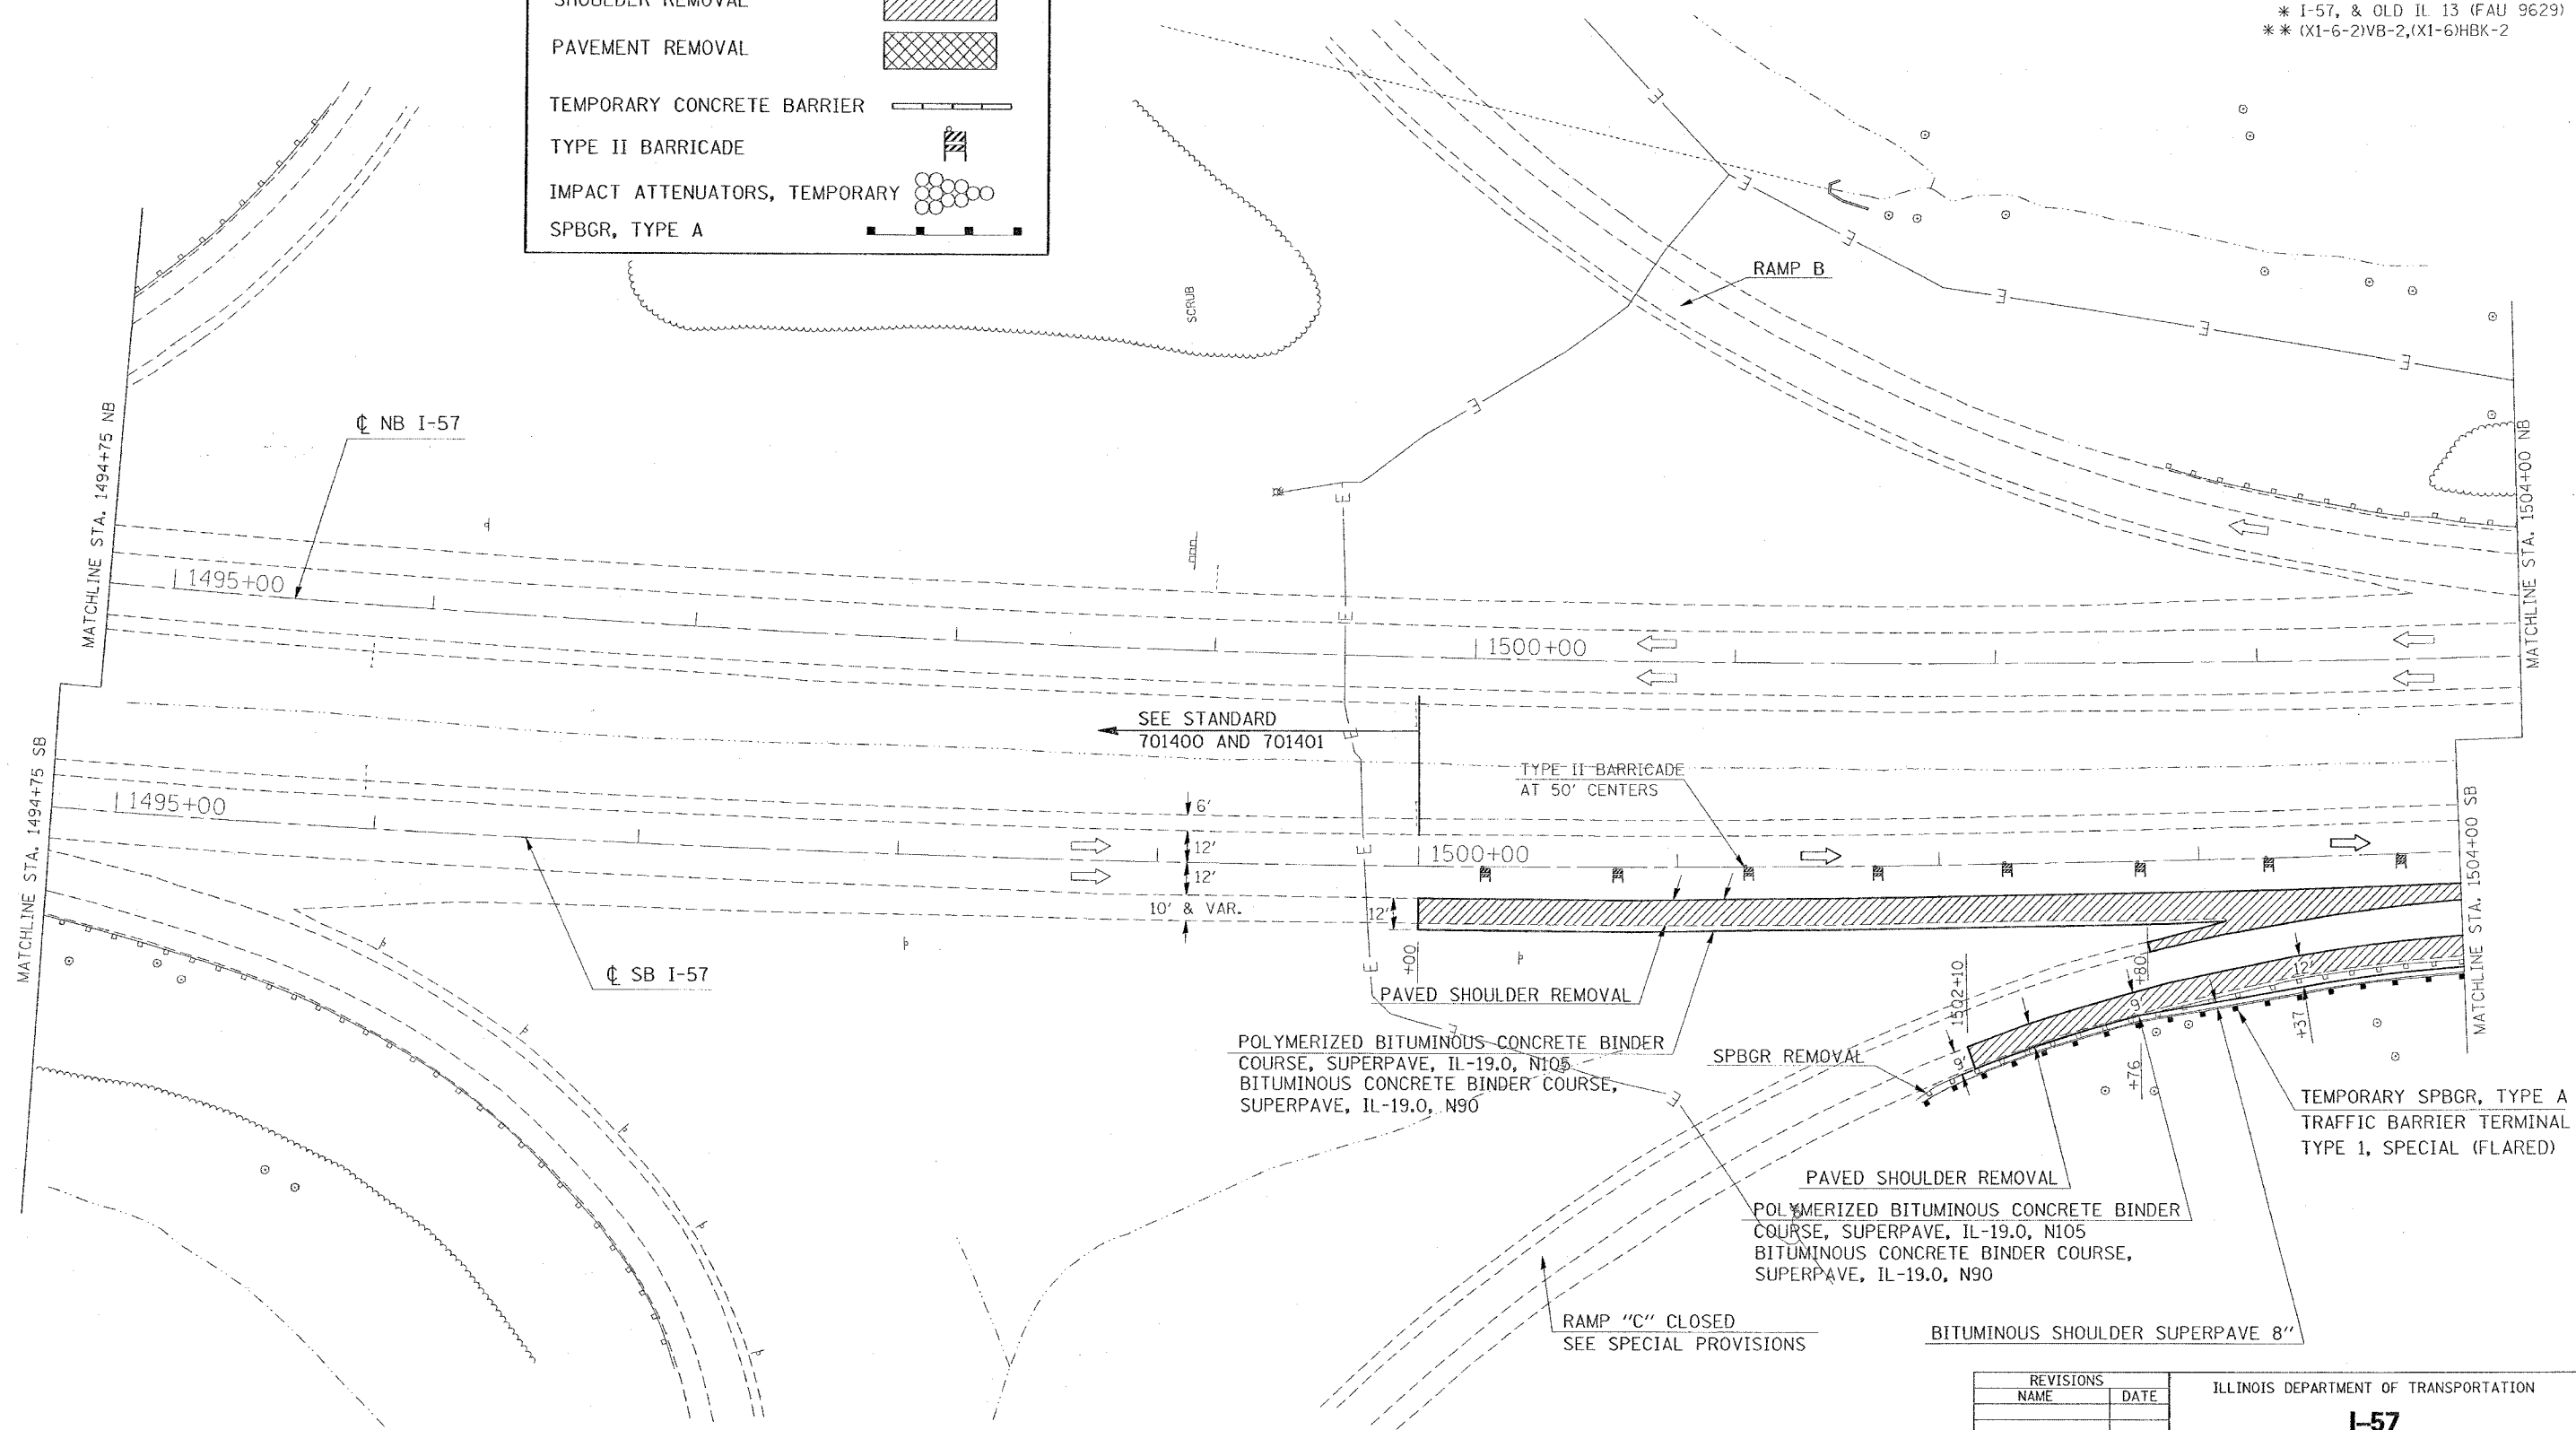

DATE: 10/15/2006  
 FILE NAME: 98950-02-01-137-1.dgn  
 PLOT SCALE: 30,000  
 USER NAME: hudson

REVISIONS	
NAME	DATE

ILLINOIS DEPARTMENT OF TRANSPORTATION

**I-57**

**STAGE 1**

**STA. 1494+75 TO STA. 1504+00**

**SHEET 4 OF 10**

SCALE: VERT. APPROX. 30  
 HORIZ. DATE

DRAWN BY CNH  
 CHECKED BY