

CONTRACT NO. 98950


F.A. RTE.	SECTION	COUNTY	TOTAL SHEETS	SHEET NO.
*	*	WILLIAMSON	917	139

STA. TO STA.

FED. ROAD DIST. NO. ILLINOIS FED. AID PROJECT

\* I-57, & OLD IL 13 (FAU 9629)

\*\* (X1-6-2)VB-2,(X1-6)HBK-2

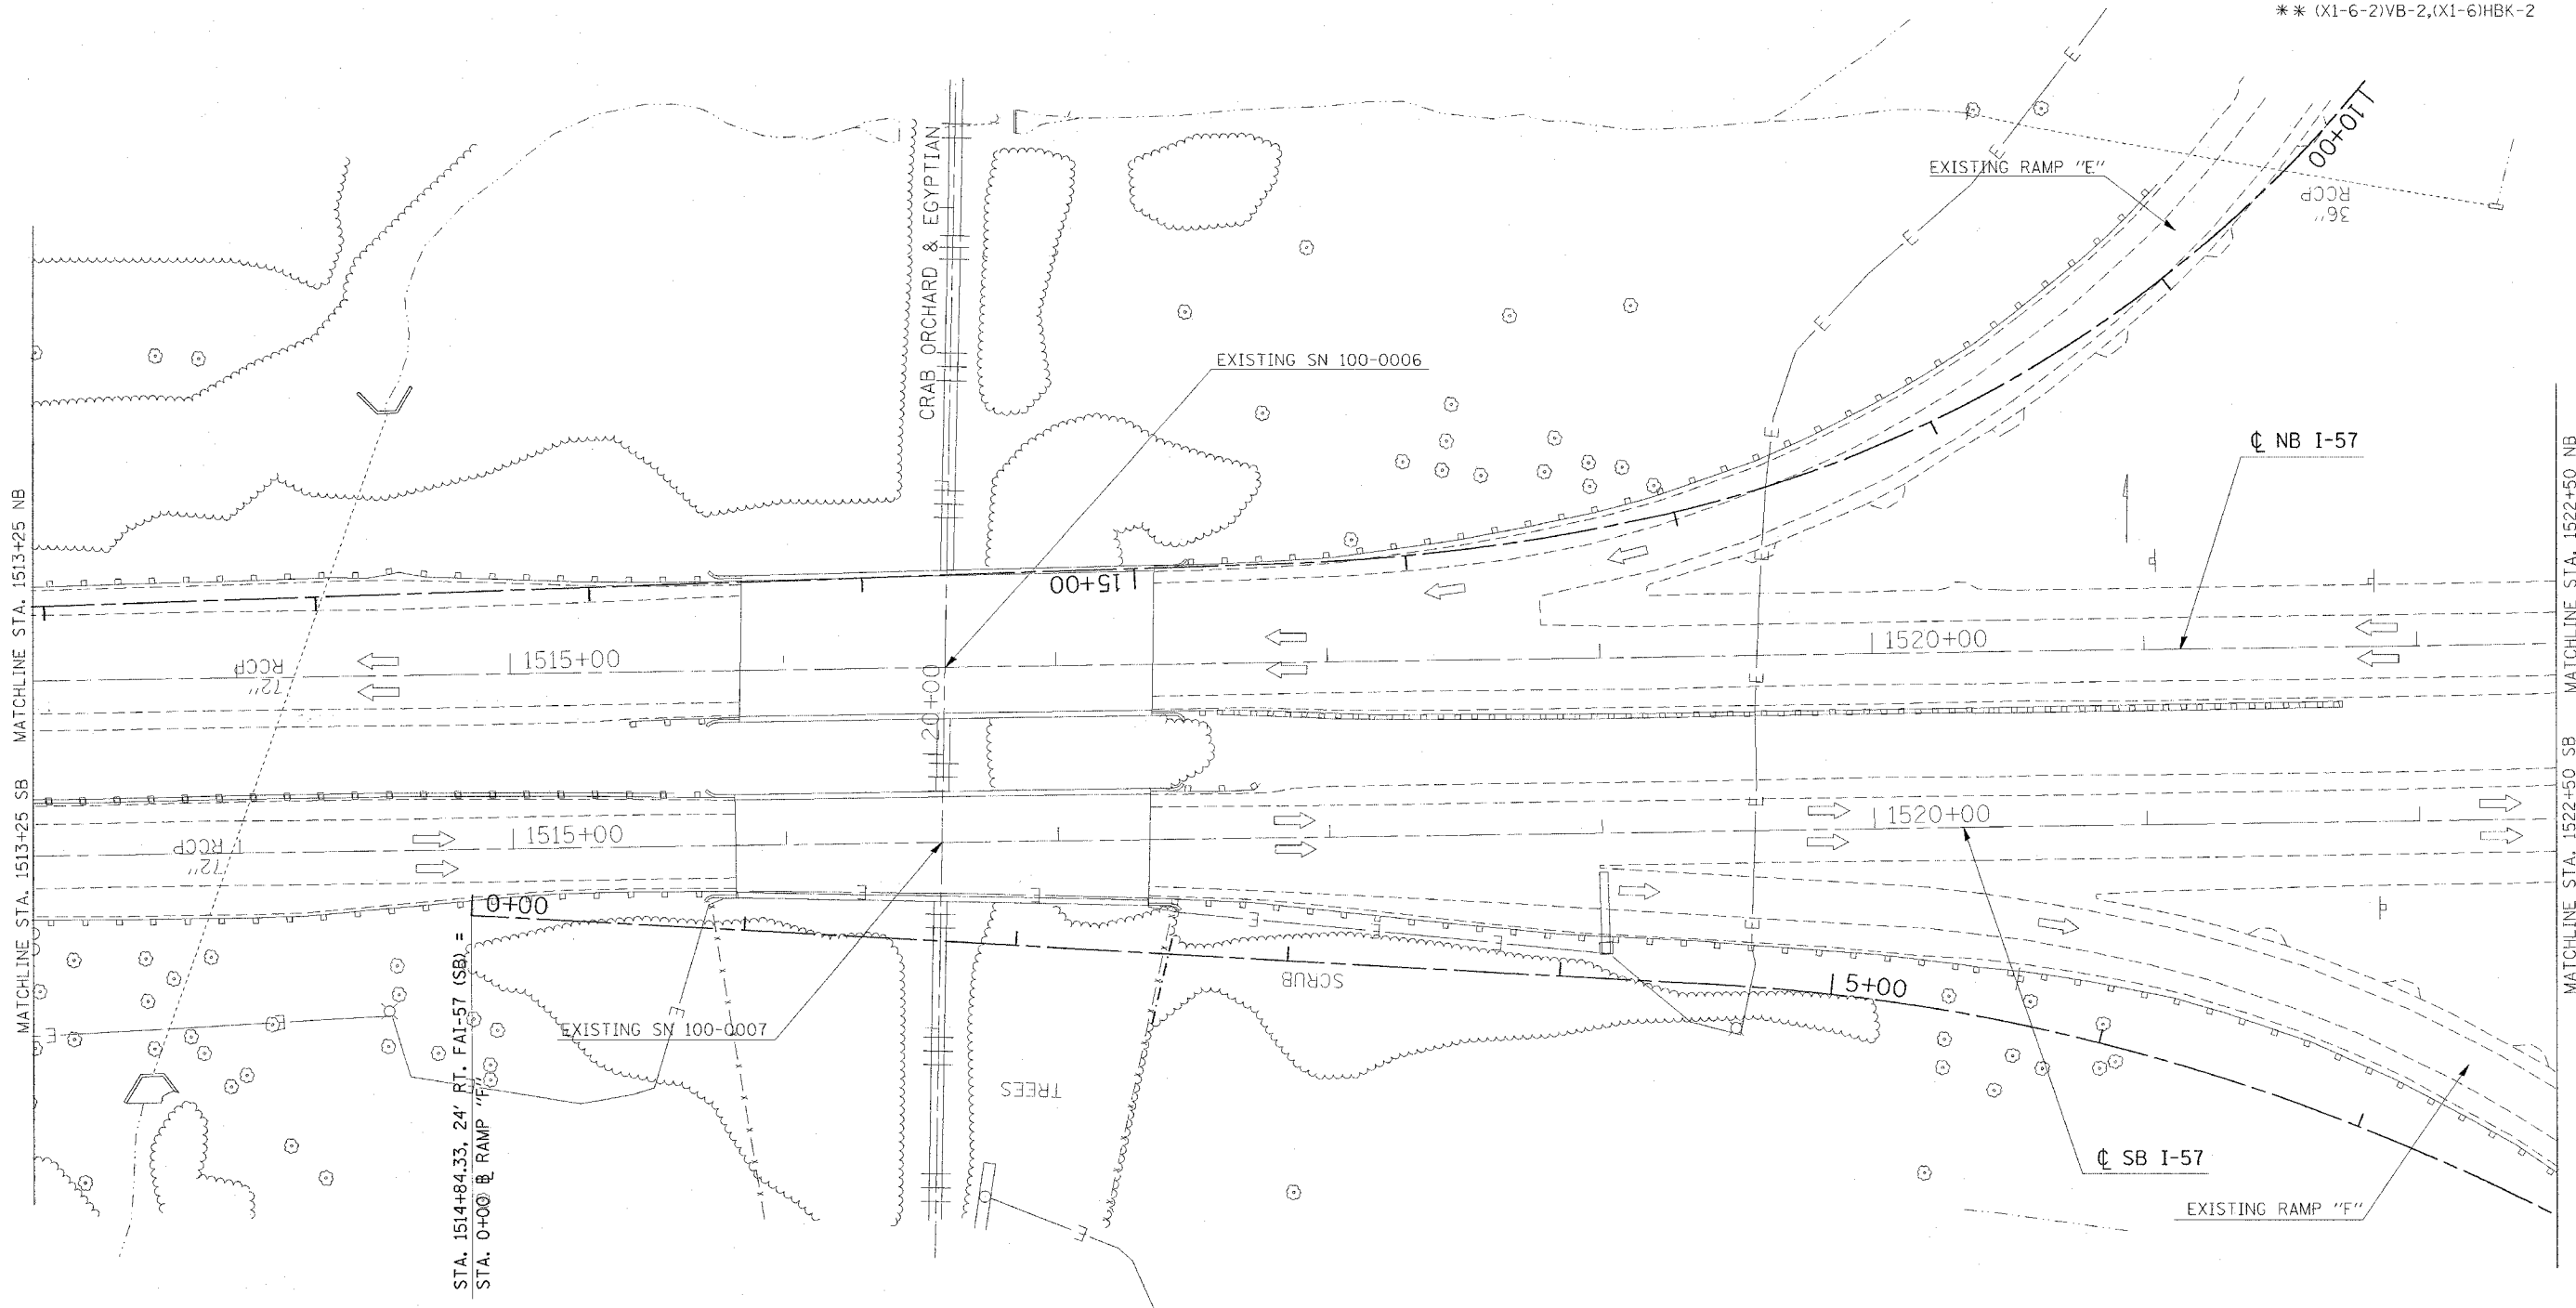

STA. 1514+84.33, 24' RT. FAI-57 (SB) =  
STA. 0+00 @ RAMP "F"

REVISIONS	
NAME	DATE

ILLINOIS DEPARTMENT OF TRANSPORTATION  
**FAI-57**  
**STAGE 1**  
**STA. 1513+25 TO STA. 1522+50**  
**SHEET 6 OF 10**  
SCALE: VERT. APPROX. 30  
DATE \_\_\_\_\_ DRAWN BY CNH  
CHECKED BY \_\_\_\_\_

PLOT DATE = 11/17/2006  
FILE NAME = c:\p\projects\fa1513+25\1513+25.dwg  
SCALE = 3/8"=1'-0"  
USER NAME = mason