


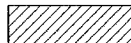




CONTRACT NO. 98950

F.A. RTE.	SECTION	COUNTY	TOTAL SHEETS	SHEET NO.
*	*	WILLIAMSON	917	157

STA. TO STA.  
 FED. ROAD DIST. NO. ILLINOIS FED. AID PROJECT  
 \* I-57, & OLD IL 13 (FAU 9629)  
 \*\* (X1-6-2)VB-2,(X1-6)HBK-2

**LEGEND**

- SHOULDER REMOVAL 
- TEMPORARY CONCRETE BARRIER 
- IMPACT ATTENUATORS, TEMPORARY 
- TRAFFIC SIGN 
- TRAFFIC BARRIER 

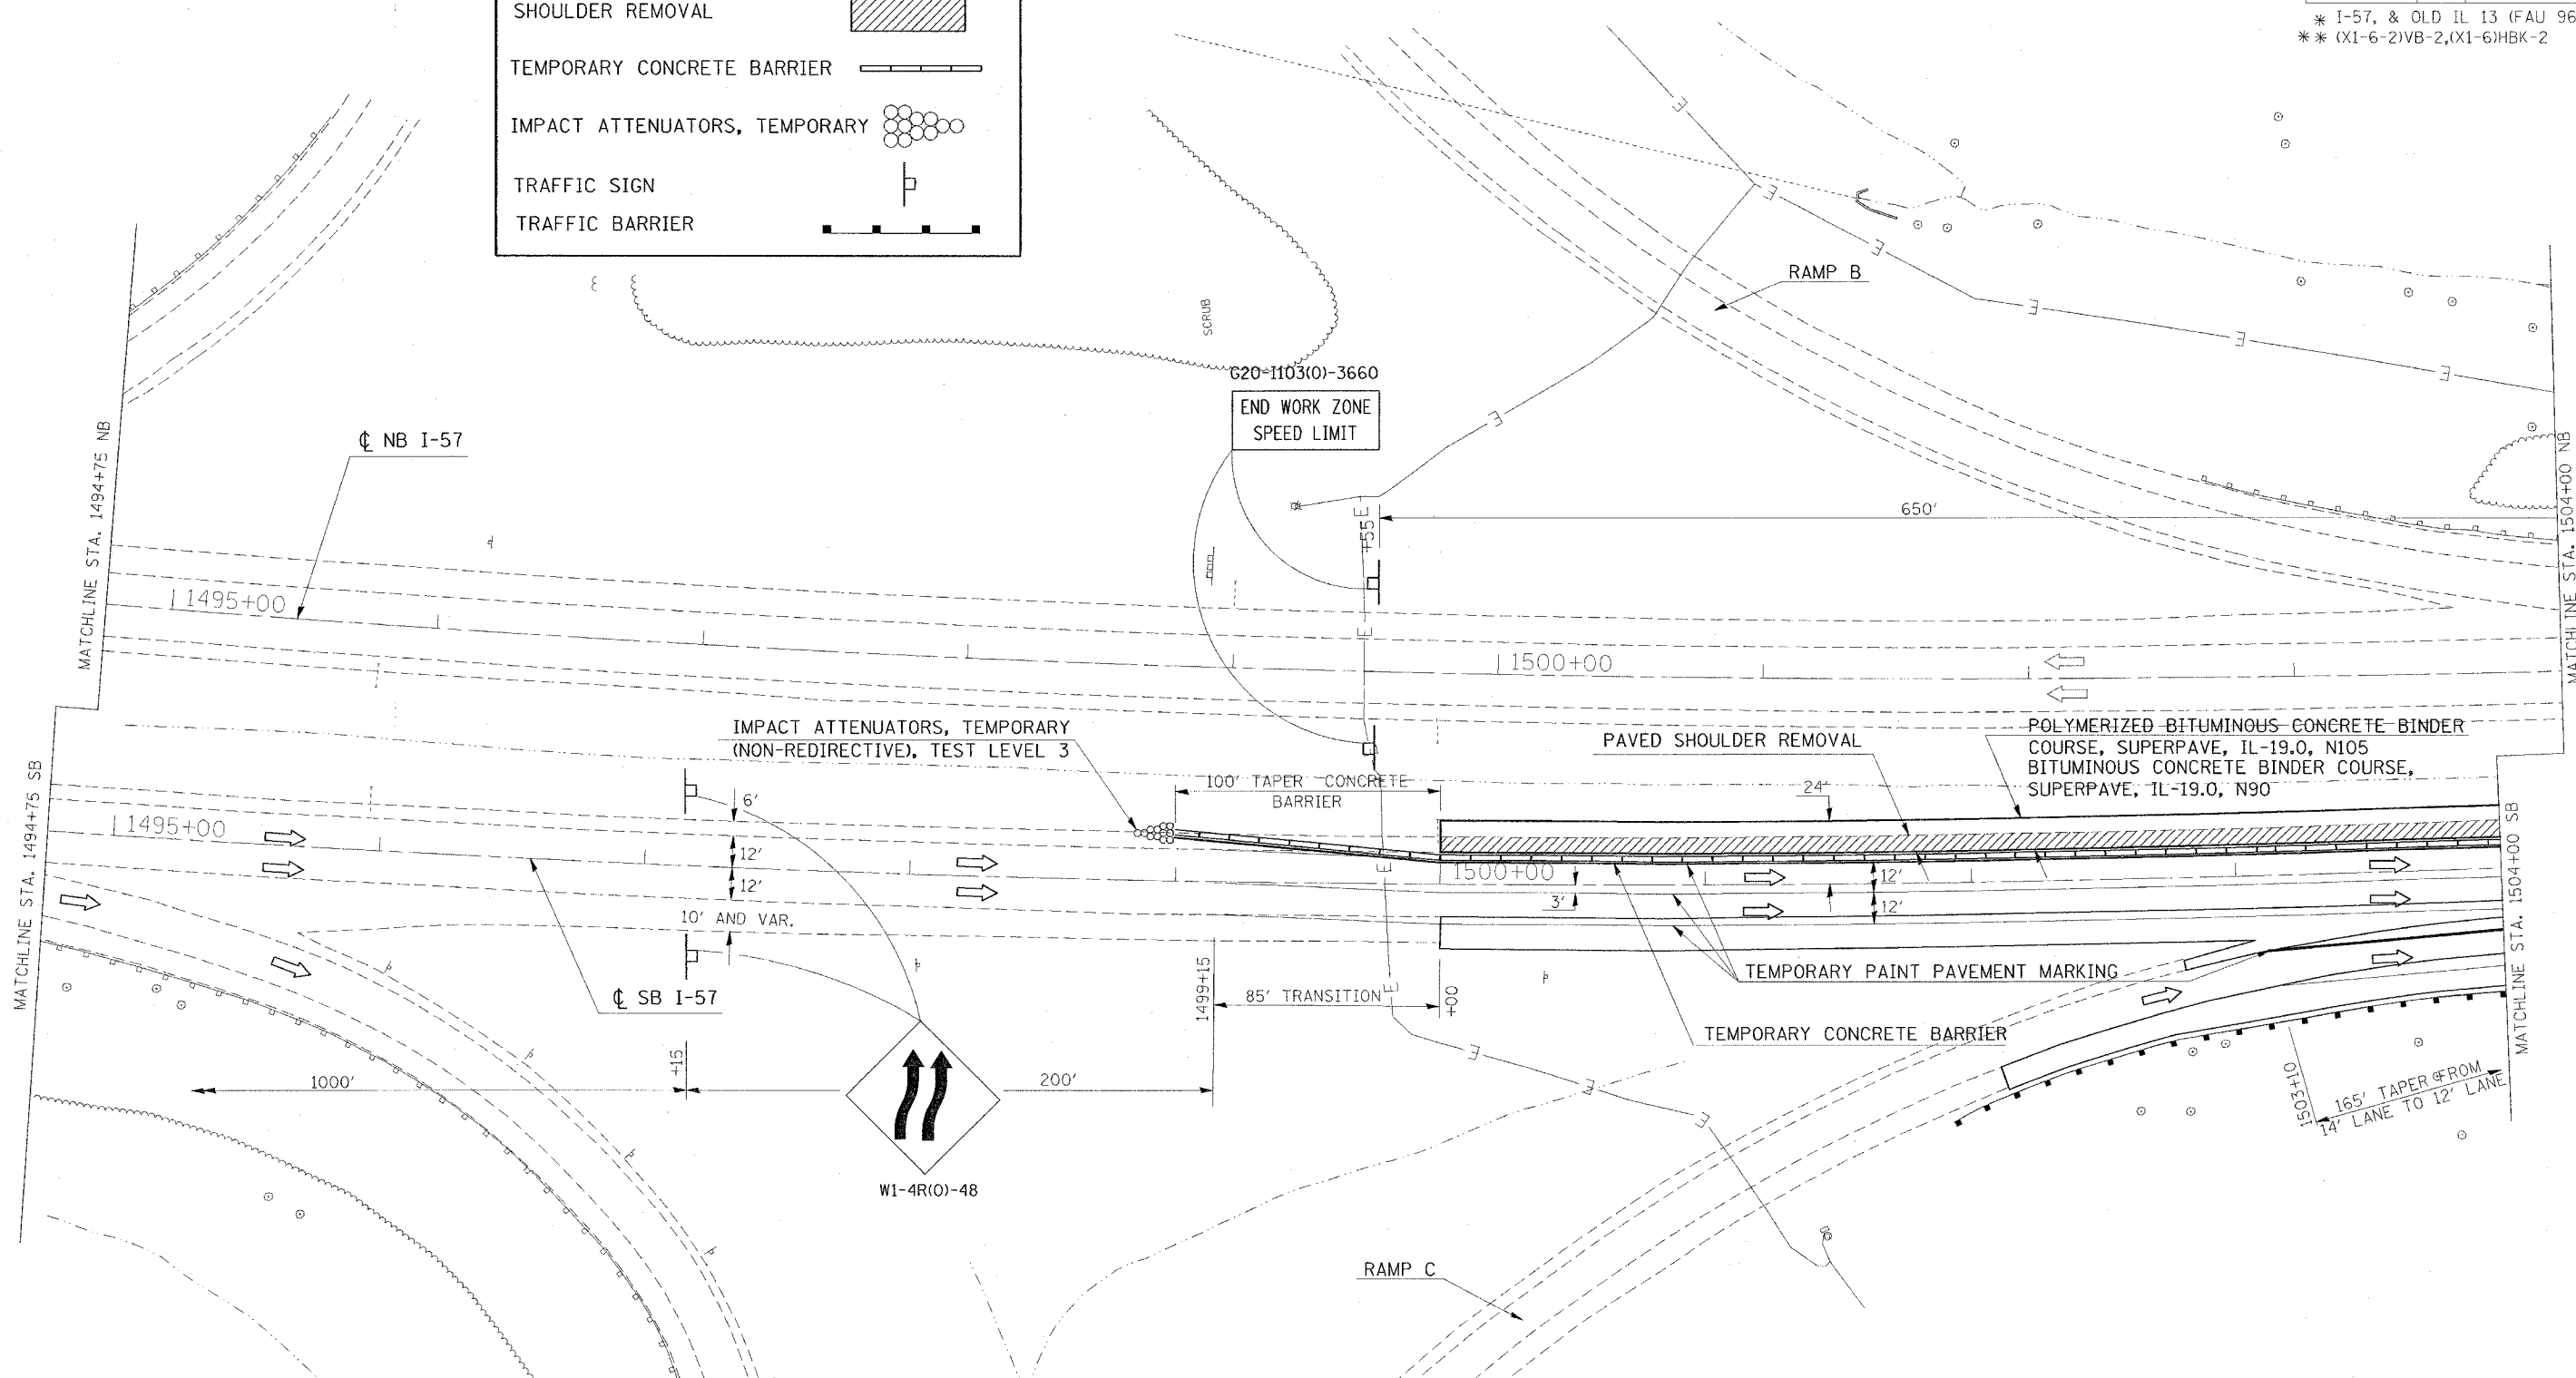

REVISIONS	
NAME	DATE

ILLINOIS DEPARTMENT OF TRANSPORTATION  
**FAI-57**  
**STAGE 1A**  
**STA. 1494+75 TO STA. 1504+00**  
**SHEET 3 OF 9**

SCALE: VERT. APPROX. 30  
 HORIZ. DATE  
 DRAWN BY CNH  
 CHECKED BY

PLT DATE = 11/03/2006  
 FILE NAME = I:\1103\2006\110303\110303.dwg  
 PLOT SCALE = 3/8"=1'-0"  
 USER NAME = headon