


F.A. RTE.	SECTION	COUNTY	TOTAL SHEETS	SHEET NO.
*	*	WILLIAMSON	917	158
STA. TO STA.				
FED. ROAD DIST. NO. ILLINOIS FED. AID PROJECT				

* I-57, & OLD IL 13 (FAU 9629)
 ** (X1-6-2)VB-2, (X1-6)HBK-2

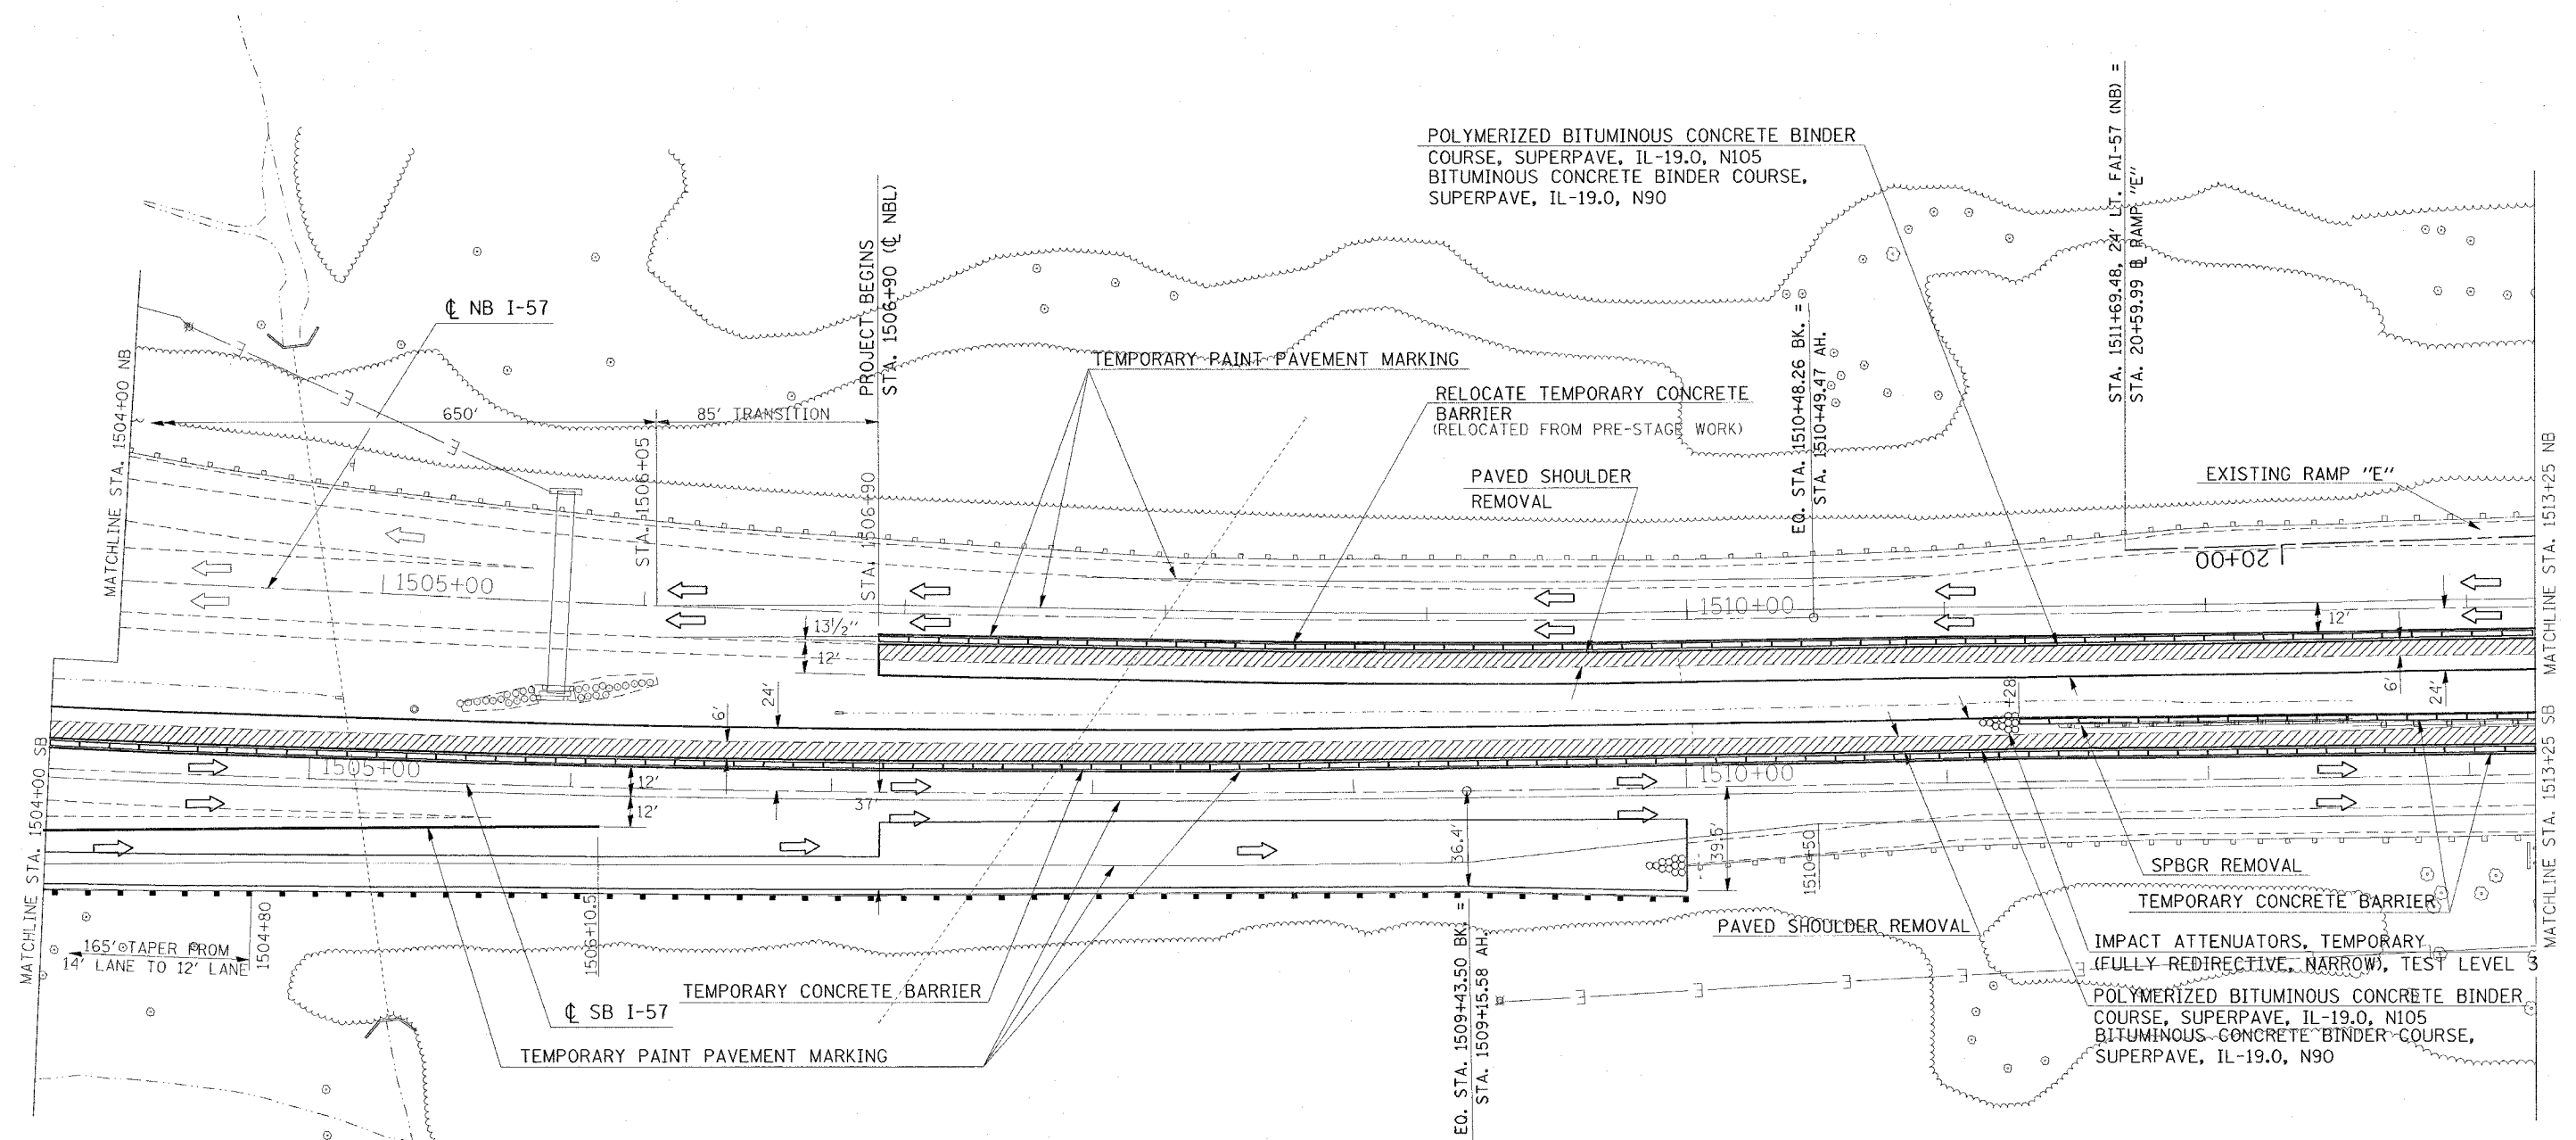

PLOT DATE = 11/30/2005
 PLOT SCALE = 30x30 / IN.
 USER NAME = hrcdgn

REVISIONS	
NAME	DATE

ILLINOIS DEPARTMENT OF TRANSPORTATION
FAI-57
STAGE 1A
STA. 1504+00 TO STA. 1513+25
SHEET 4 OF 9

SCALE: VERT. APPROX. 30
 HORIZ. APPROX. 30
 DATE: _____ DRAWN BY CNH
 CHECKED BY _____