
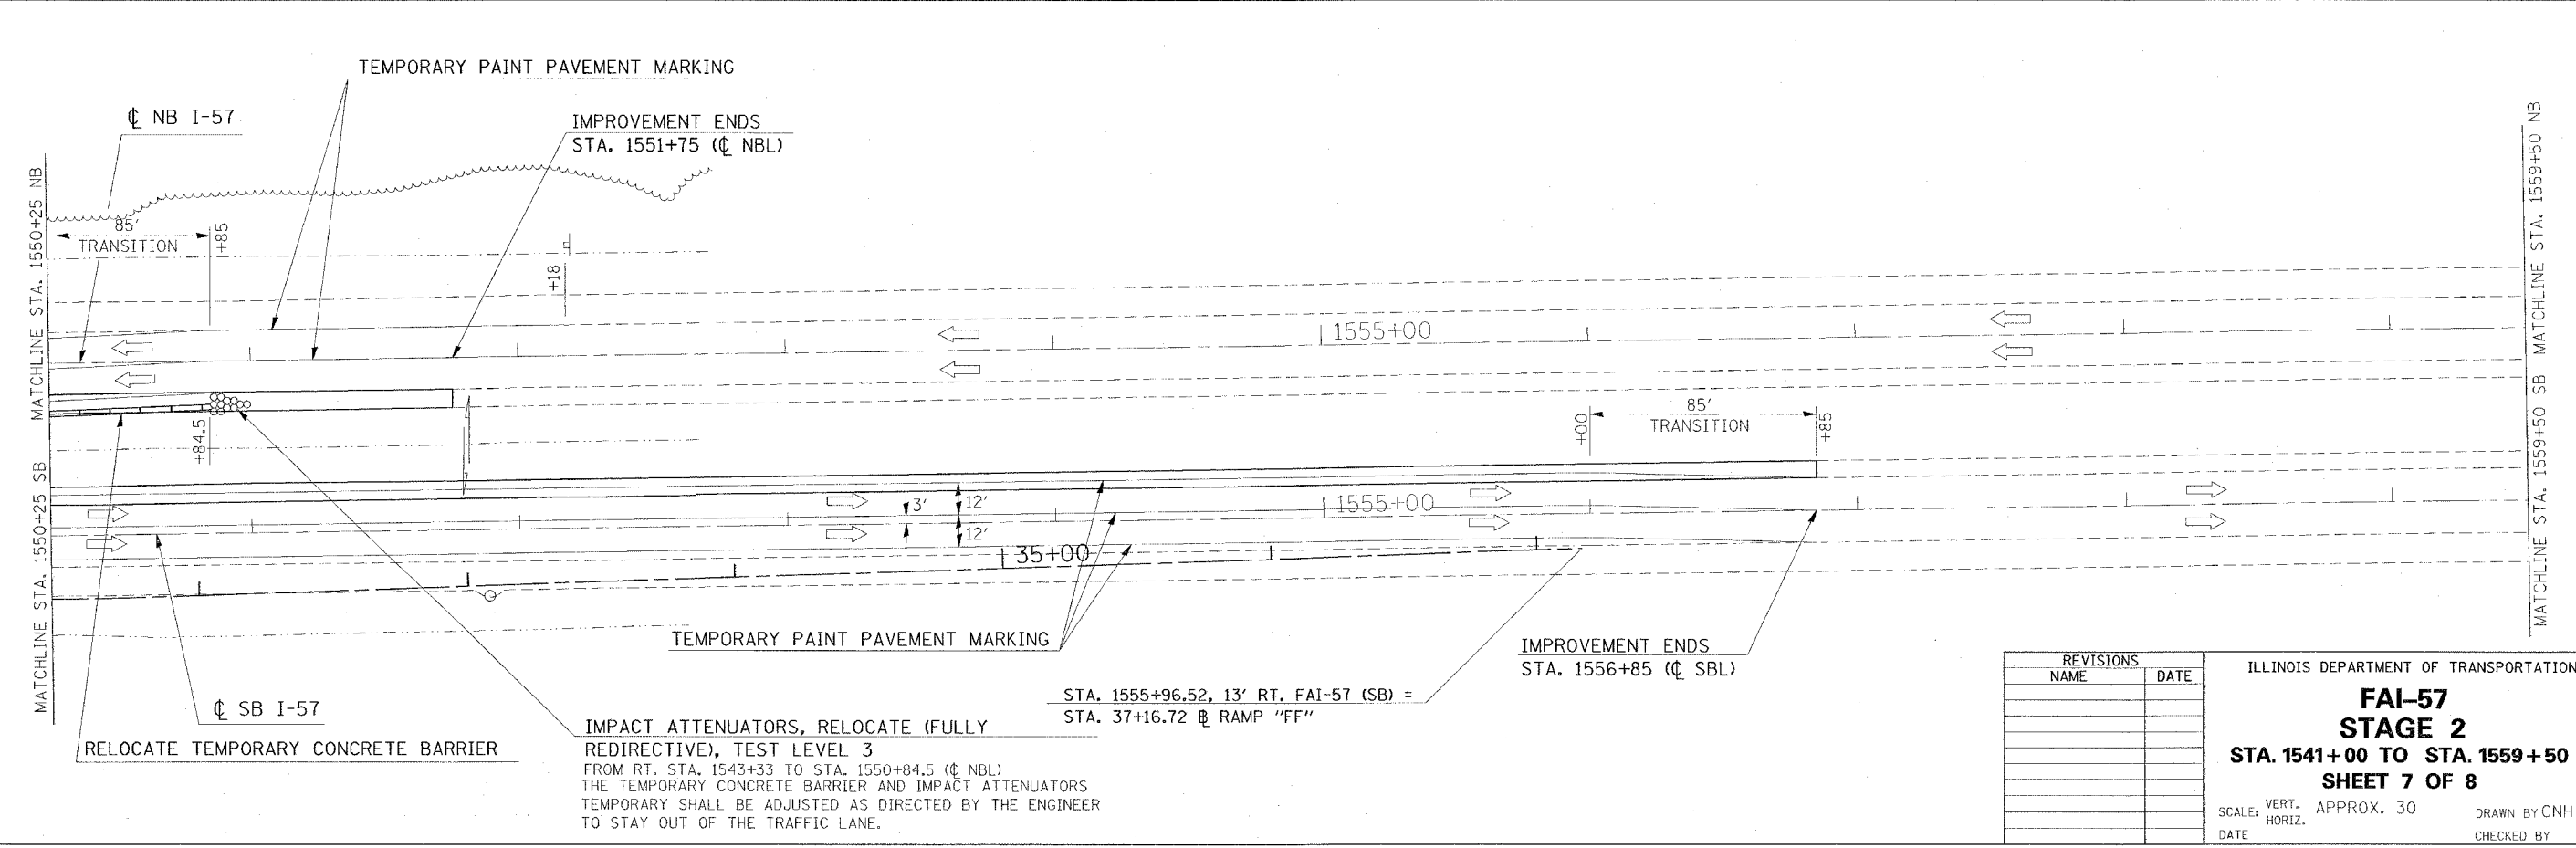


CONTRACT NO. 98950

F.A. RTE.	SECTION	COUNTY	TOTAL SHEETS	SHEET NO.
**	**	WILLIAMSON	917	186

STA. TO STA.
 FED. ROAD DIST. NO. ILLINOIS FED. AID PROJECT
 * I-57, & OLD IL 13 (FAU 9629)
 ** (X1-6-2)VB-2, (X1-6)HBK-2

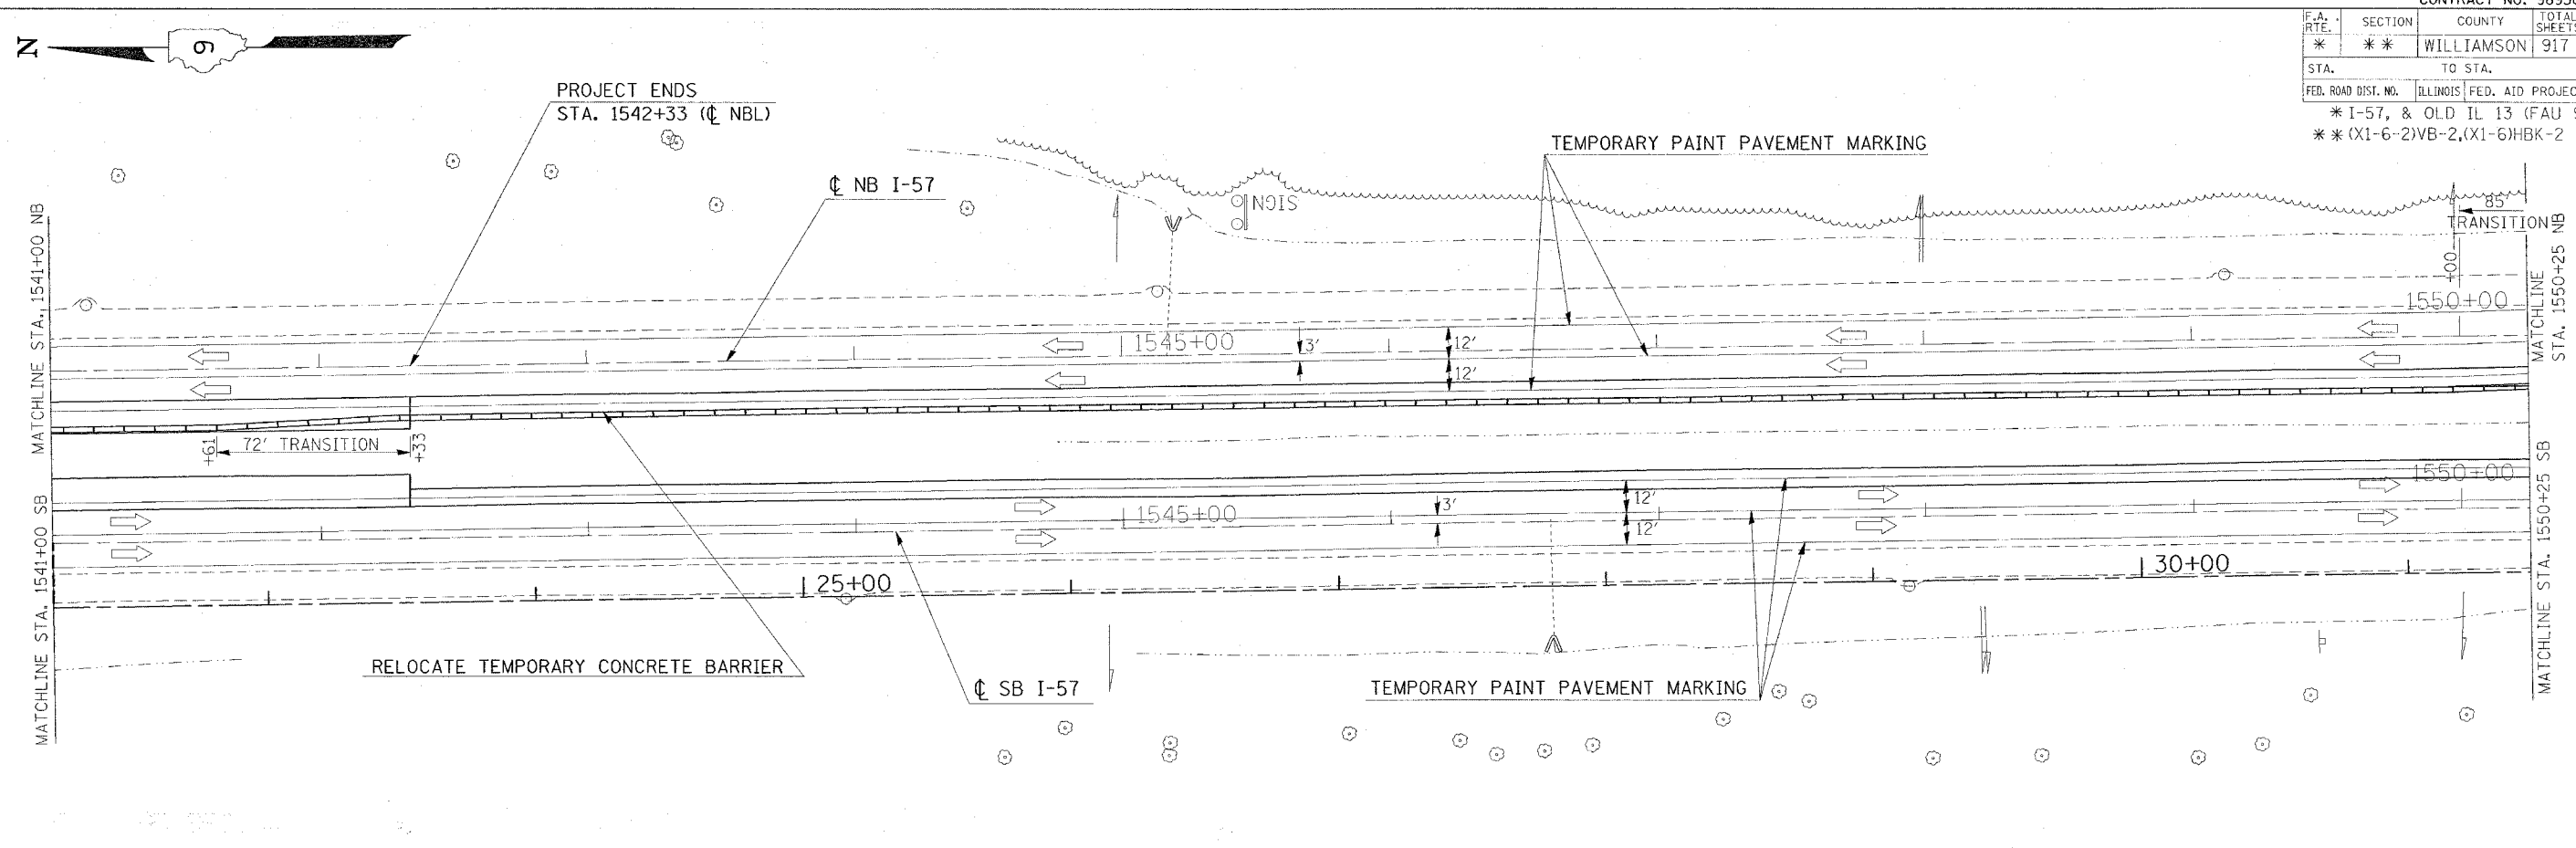

IMPACT ATTENUATORS, RELOCATE (FULLY REDIRECTIVE), TEST LEVEL 3
 FROM RT. STA. 1543+33 TO STA. 1550+84.5 (C NBL)
 THE TEMPORARY CONCRETE BARRIER AND IMPACT ATTENUATORS TEMPORARY SHALL BE ADJUSTED AS DIRECTED BY THE ENGINEER TO STAY OUT OF THE TRAFFIC LANE.

STA. 1555+96.52, 13' RT. FAI-57 (SB) = STA. 37+16.72 @ RAMP "FF"

IMPROVEMENT ENDS STA. 1556+85 (C SBL)

REVISIONS	
NAME	DATE

ILLINOIS DEPARTMENT OF TRANSPORTATION
FAI-57
STAGE 2
STA. 1541+00 TO STA. 1559+50
SHEET 7 OF 8
 SCALE: VERT. APPROX. 30
 HORIZ. DRAWN BY CNH
 DATE CHECKED BY

PLOT DATE = 12/1/2008
 FILE NAME = c:\p\projects\98950\1541\1547\stage02.dgn
 PLOT SCALE = 30.0000 / IN.
 USER NAME = hradwin