

CONTRACT NO. 98950

F.A. RTE.	SECTION	COUNTY	TOTAL SHEETS	SHEET NO.
*	*	WILLIAMSON	917	208


STA. TO STA.

FED. ROAD DIST. NO. ILLINOIS FED. AID PROJECT

\* I-57, & OLD IL 13 (FAU 9629)  
 \*\* (X1-6-2)VB-2,(X1-6)HBK-2



LEGEND	
SHOULDER REMOVAL	
PAVEMENT REMOVAL	
TEMPORARY CONCRETE BARRIER	
IMPACT ATTENUATORS, TEMPORARY SPBGR, TYPE A	

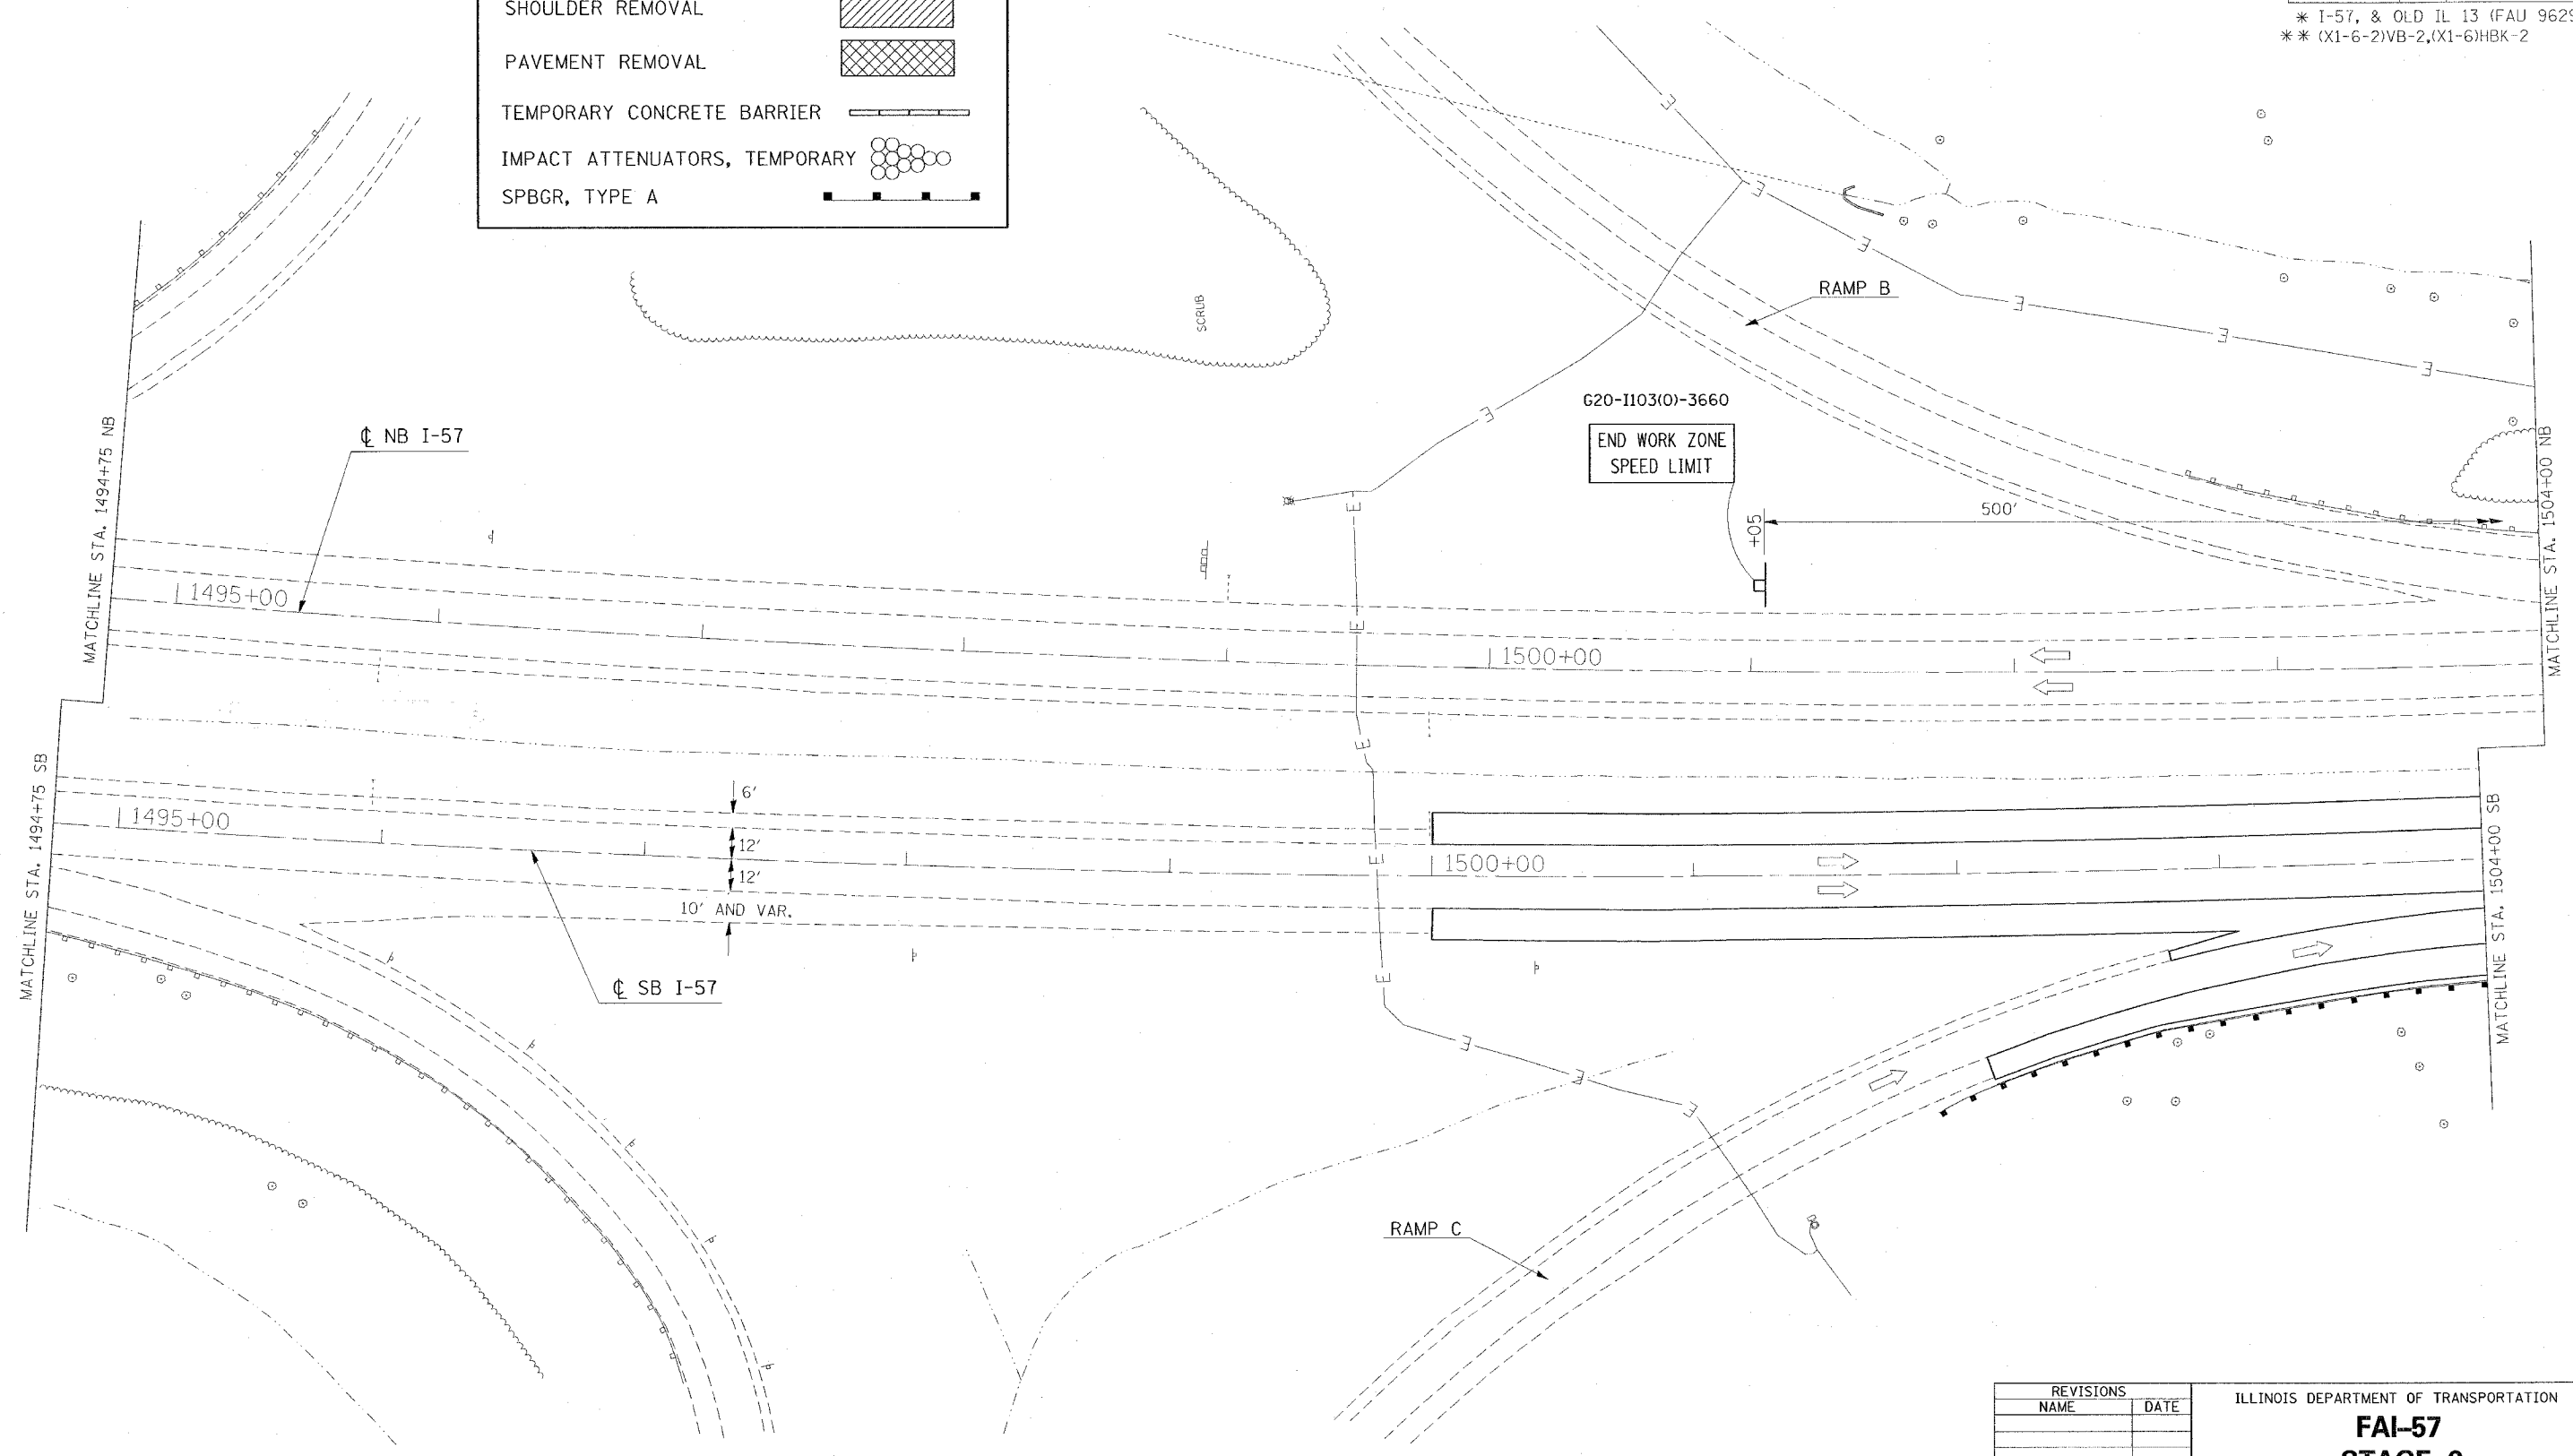

PLOT DATE = 12/17/2005  
 FILE NAME = s:\projects\98950\1494+75\157\stage3.dgn  
 USER NAME = jh  
 USER NAME = jh

REVISIONS	
NAME	DATE

ILLINOIS DEPARTMENT OF TRANSPORTATION  
**FAI-57**  
**STAGE 3**  
**STA. 1494+75 TO STA. 1504+00**  
**SHEET 9 OF 16**  
 SCALE: VERT. APPROX. 30  
 DATE: \_\_\_\_\_ DRAWN BY CNH  
 CHECKED BY \_\_\_\_\_