


CONTRACT NO. 98950				
F.A. RTE.	SECTION	COUNTY	TOTAL SHEETS	SHEET NO.
*	*	WILLIAMSON	917	211
STA.		TO STA.		
FED. ROAD DIST. NO.		ILLINOIS FED. AID PROJECT		
* I-57, & OLD IL 13 (FAU 9629)				
** (X1-6-2)VB-2,(X1-6)HBK-2				

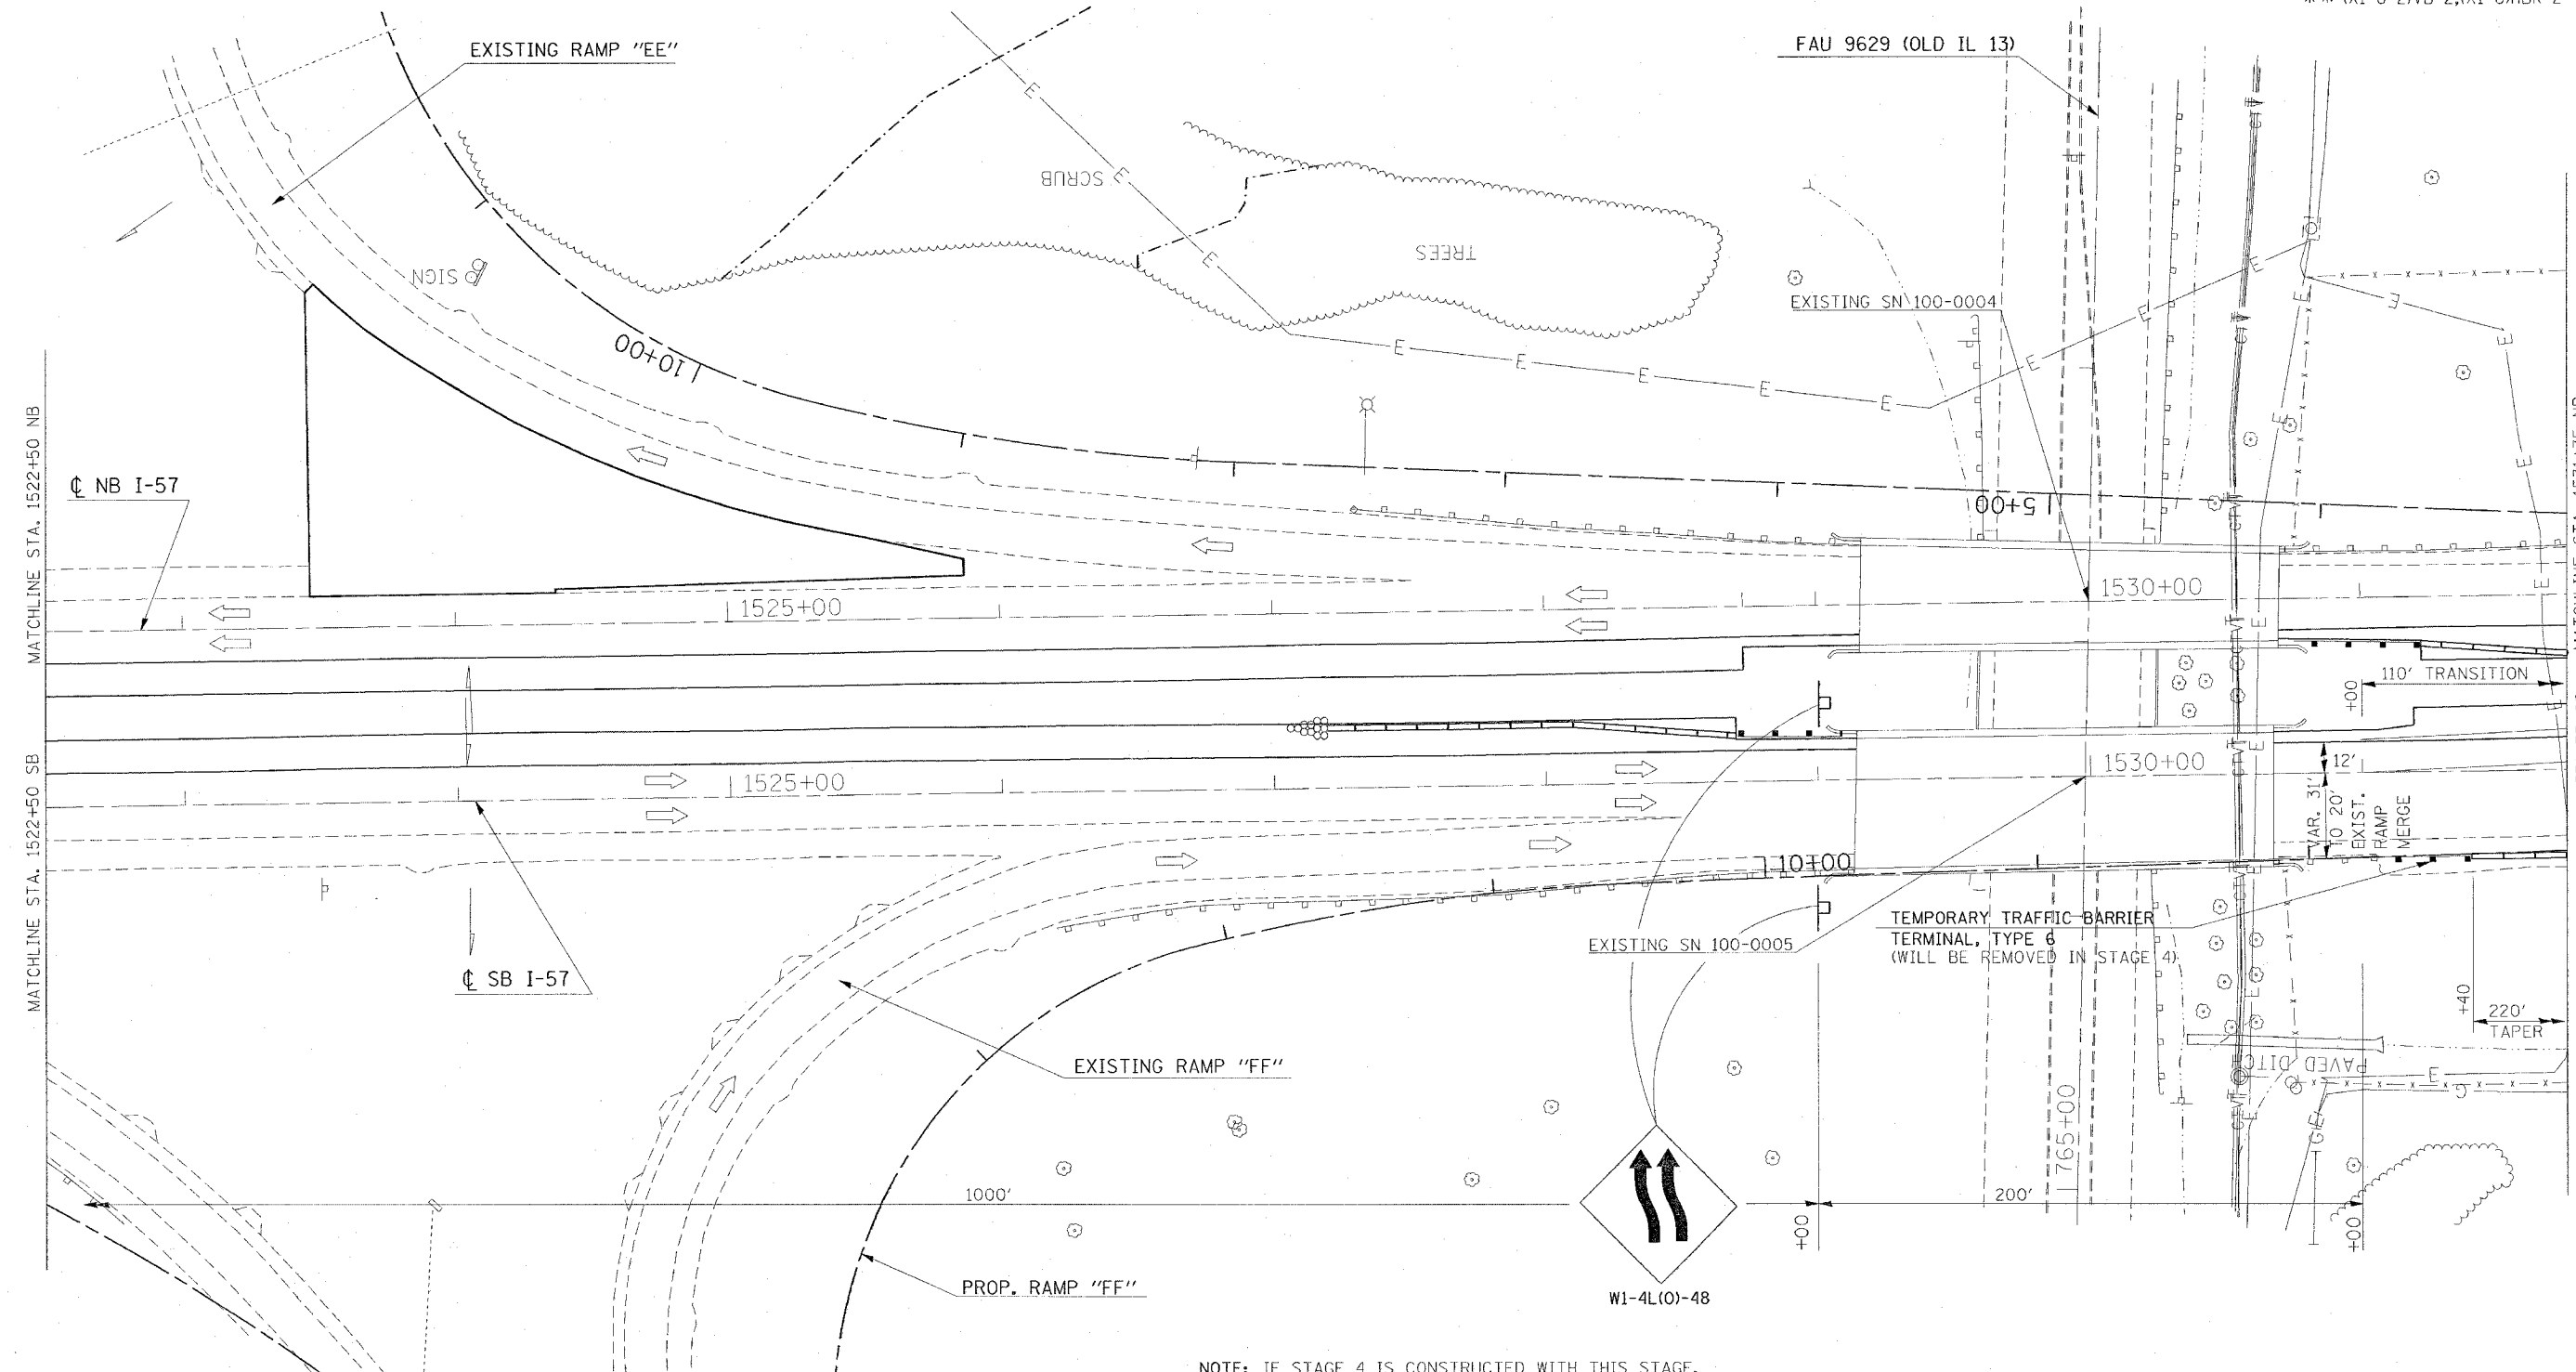

NOTE: IF STAGE 4 IS CONSTRUCTED WITH THIS STAGE, THE 110' WIDTH TRANSITION WILL BE 15' FROM THE BRIDGE TO TRANSFER 11'-6" TO 12' LANES.

PLOT DATE = 12/4/2006  
 FILE NAME = c:\projects\98950\old13\stage3.dgn  
 PLOT SCALE = 20.0000' / IN.  
 USER NAME = hessden

REVISIONS	
NAME	DATE

ILLINOIS DEPARTMENT OF TRANSPORTATION  
**FAI-57**  
**STAGE 3**  
**STA. 1522+50 TO STA. 1531+75**  
**SHEET 12 OF 16**  
 SCALE: VERT. APPROX. 30  
 HORIZ.  
 DATE  
 DRAWN BY CNH  
 CHECKED BY