
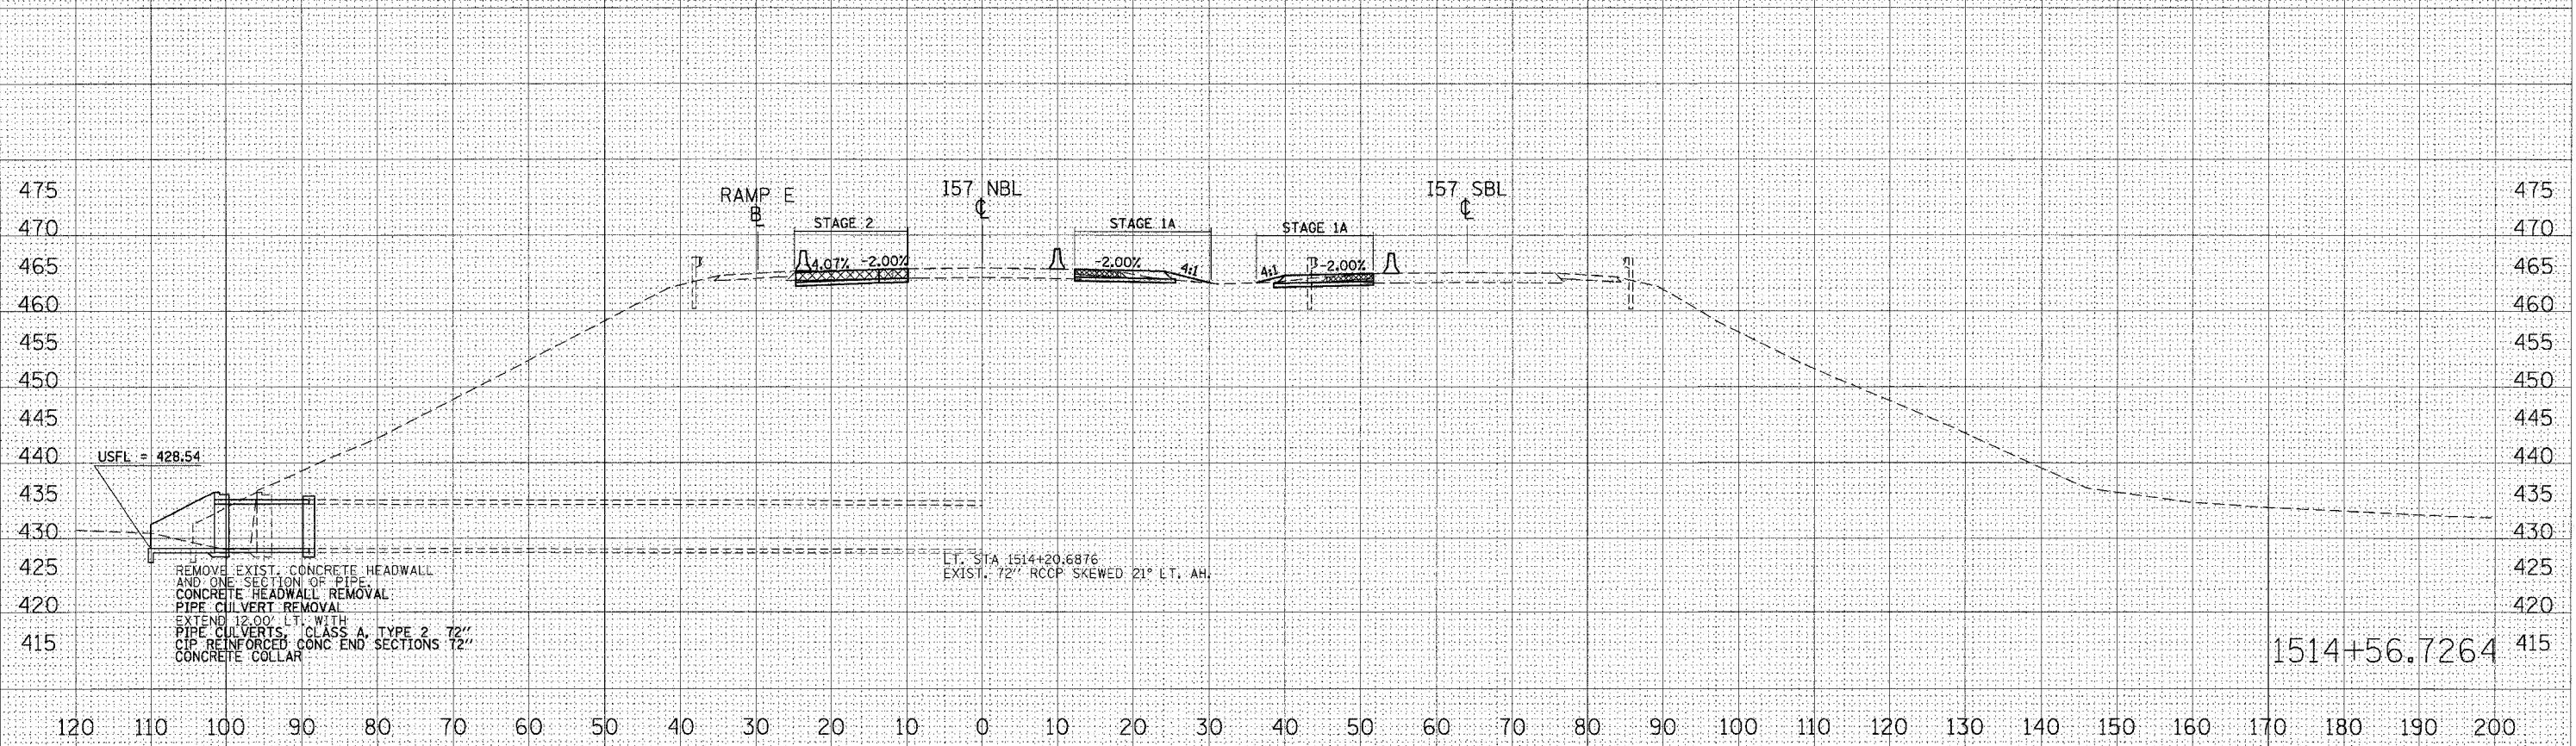


F.A. RTE.	SECTION	COUNTY	TOTAL SHEETS	SHEET NO.
**	**	WILLIAMSON	917	252
STA. 1514+56.7264 TO STA. 1515+00.0000				
FED. ROAD DIST. NO. ILLINOIS FED. AID PROJECT				
* I-57, & OLD IL 13 (FAU 9629)				
** (X1-6-ZIVB-2,X1-6HKB-2				

DATE	BY
NO.	NO.
NO.	NO.
NO.	NO.
NO.	NO.

DATE	BY
NO.	NO.
NO.	NO.
NO.	NO.
NO.	NO.

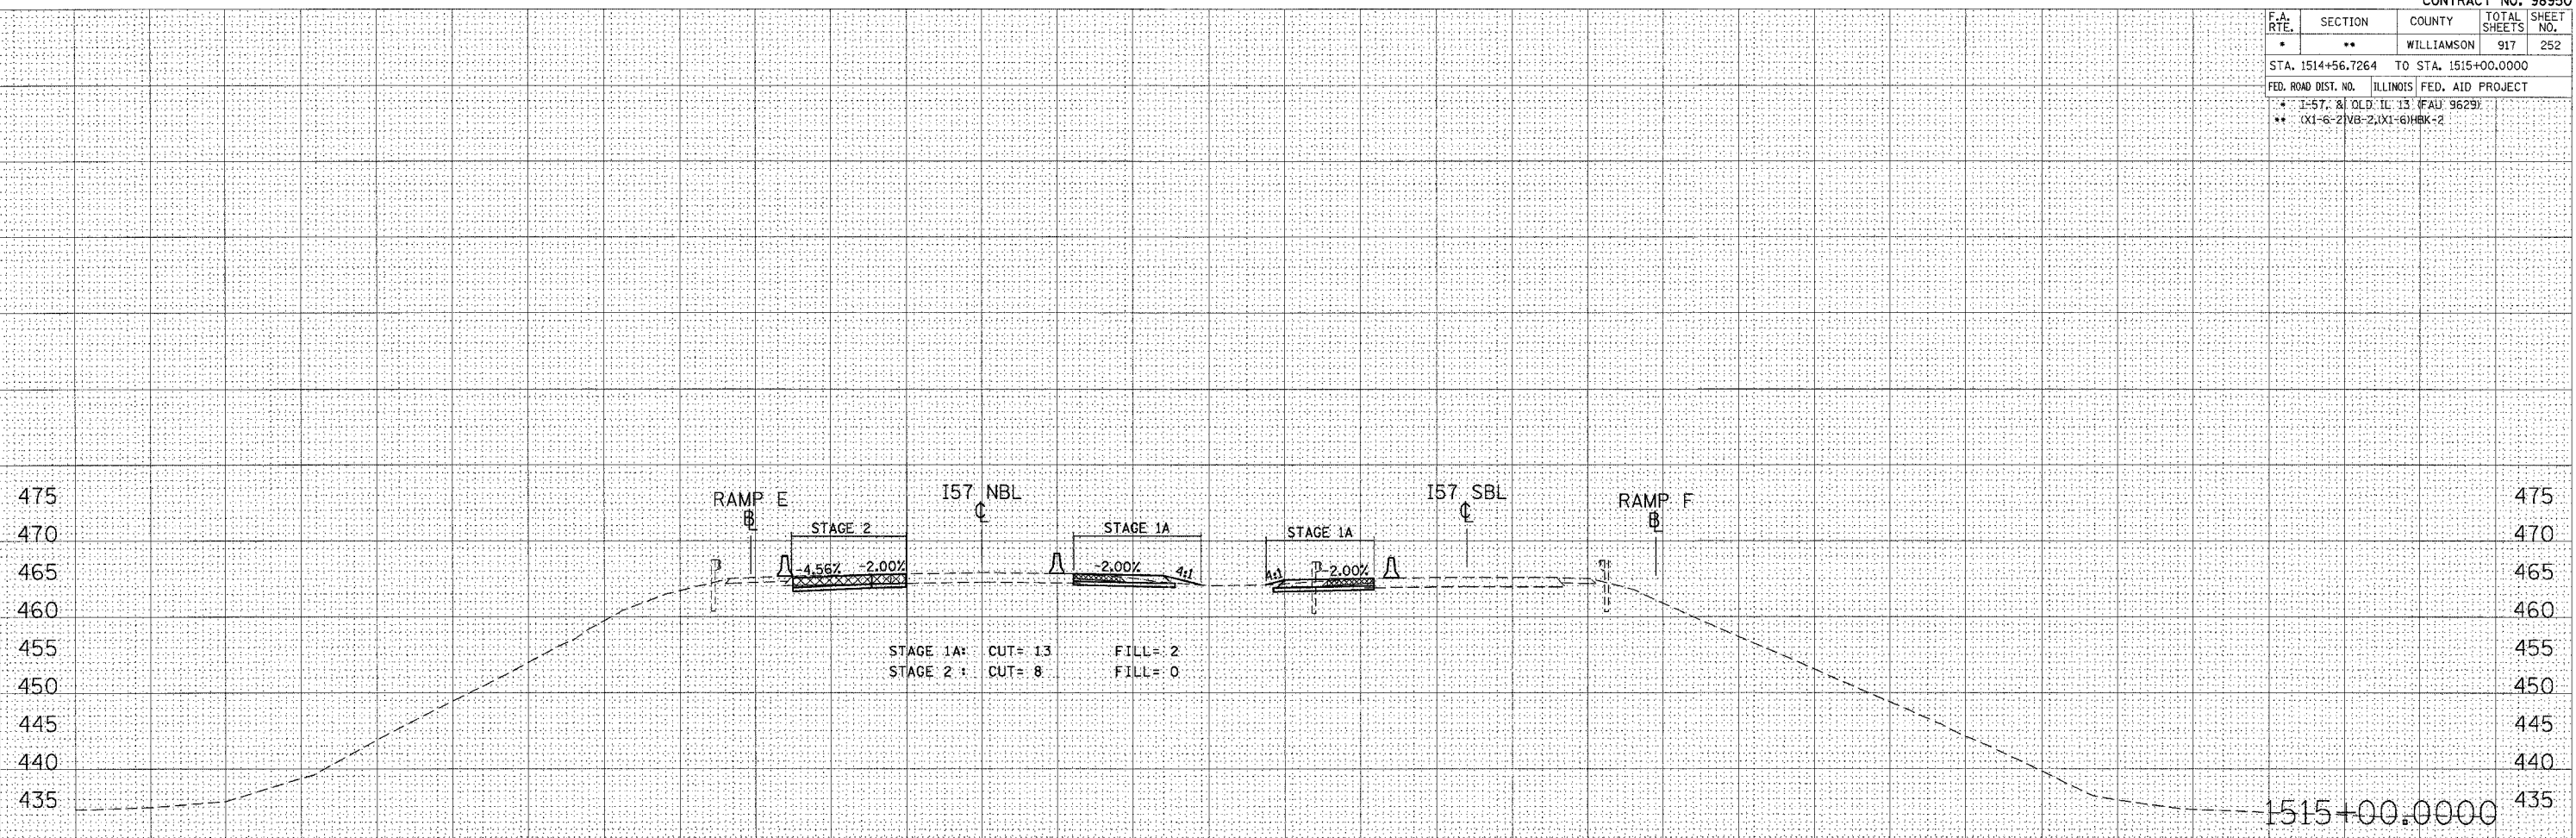

PLOT DATE = 10/25/2006  
 PLOT SCALE = 1" = 10'  
 USER NAME = jayvandeno

STA 1514+56.7264 TO STA 1515+00.0000 I57 NBL STAGES 1, 1A, 2, & 3