


F.A. RTE.	SECTION	COUNTY	TOTAL SHEETS	SHEET NO.
*	**	WILLIAMSON	917	267
STA. 1537+50.0000 TO STA. 1538+00.0000				
FED. ROAD DIST. NO. ILLINOIS FED. AID PROJECT				
* I-57, & OLD IL 13 (FAU 9629)				
** XI-6-21VB-2, XI-6/HBK-2				

DATE	
BY	
DESIGNED	
PLOTTED	
TEMPLATE	
AREAS CHECKED	
NO.	

DATE	
BY	
DESIGNED	
PLOTTED	
TEMPLATE	
AREAS CHECKED	
NO.	

PLOT DATE = 12/12/2006  
FILE NAME = c:\temp\pca\9892802\old\13\temp\98950.dwg  
USER NAME = jefmitchel

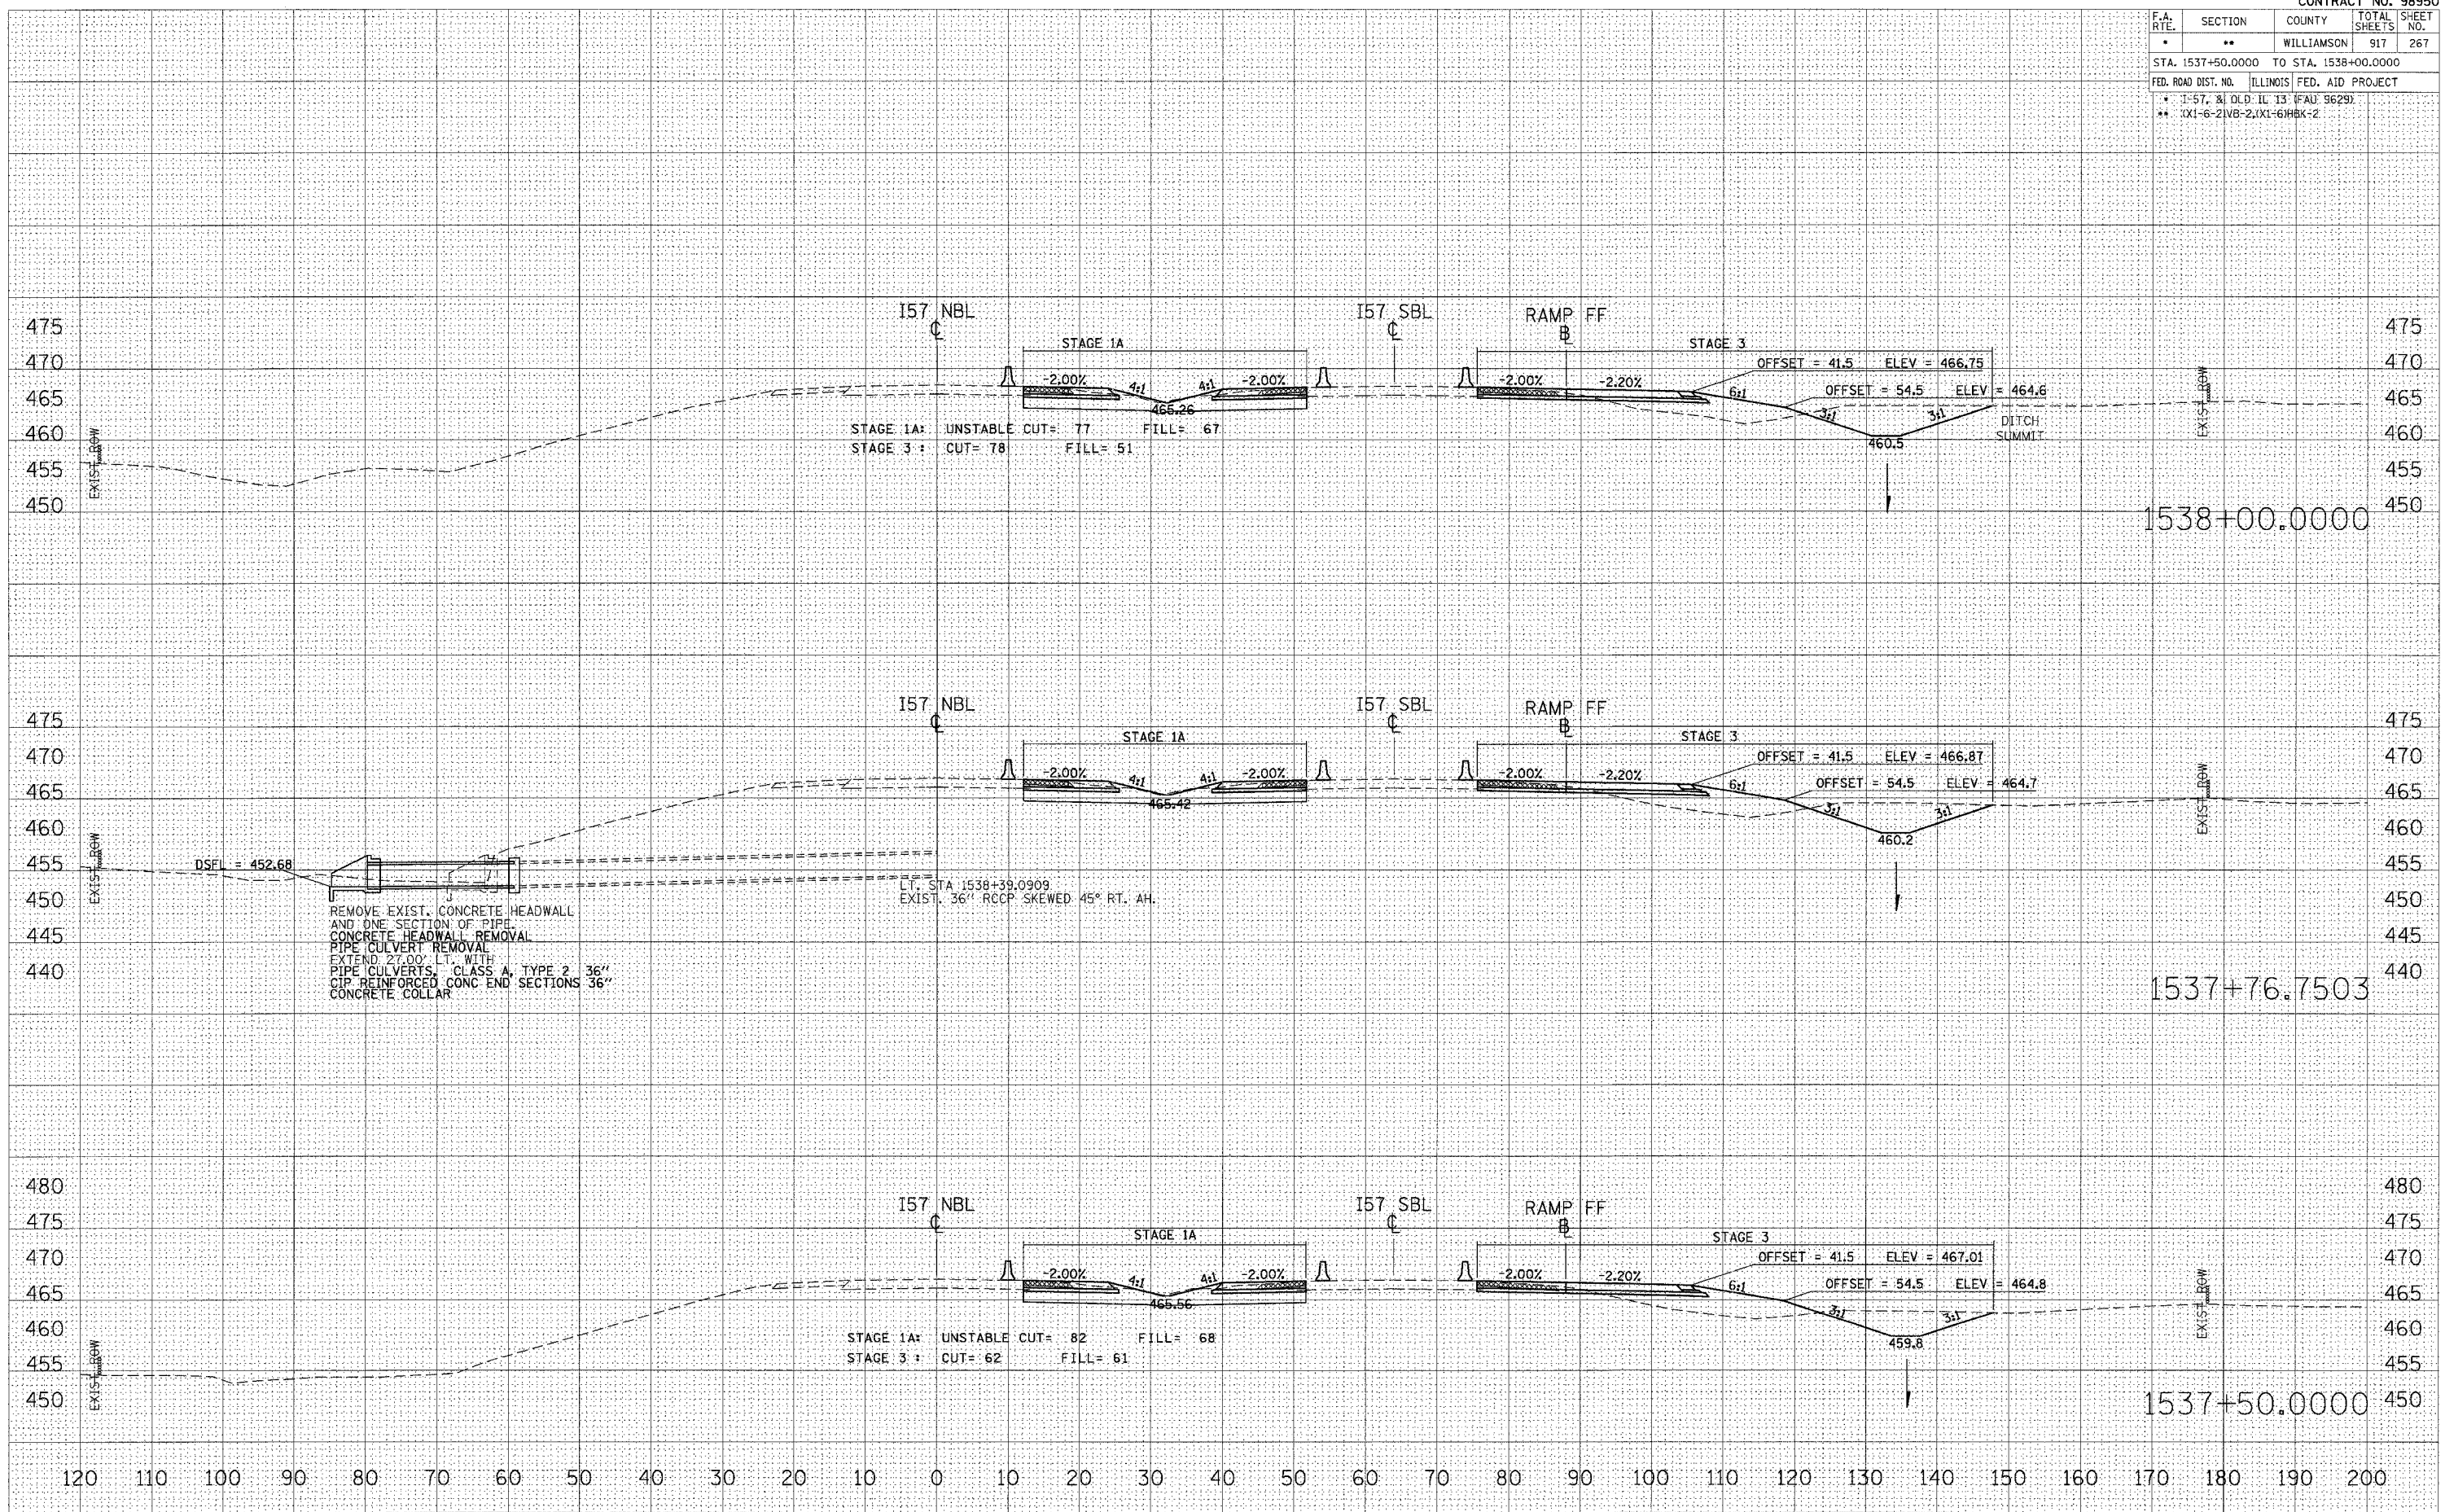

STA 1537+50.0000 TO STA 1538+00.0000 I57 NBL STAGES 1, 1A, 2, & 3