


F.A. RTE.	SECTION	COUNTY	TOTAL SHEETS	SHEET NO.
*	**	WILLIAMSON	917	270
STA. 1541+00.0000 TO STA. 1542+00.0000				
FED. ROAD DIST. NO. ILLINOIS FED. AID PROJECT				
* I-57, & OLD IL. 13 (FAU 9629)				
** X1-6-2/NB-2, X1-6/HBK-2				

BY _____	DATE _____
FINAL SURVEY PLOTTED	TEMPLATE
NOTE BOOK	AREAS CHECKED
NO.	

BY _____	DATE _____
ORIGINAL SURVEY PLOTTED	TEMPLATE
NOTE BOOK	AREAS CHECKED
NO.	

PLOT DATE = 12/12/2006
 FILE NAME = c:\projects\98950\98950.dwg
 USER NAME = jmfuchad

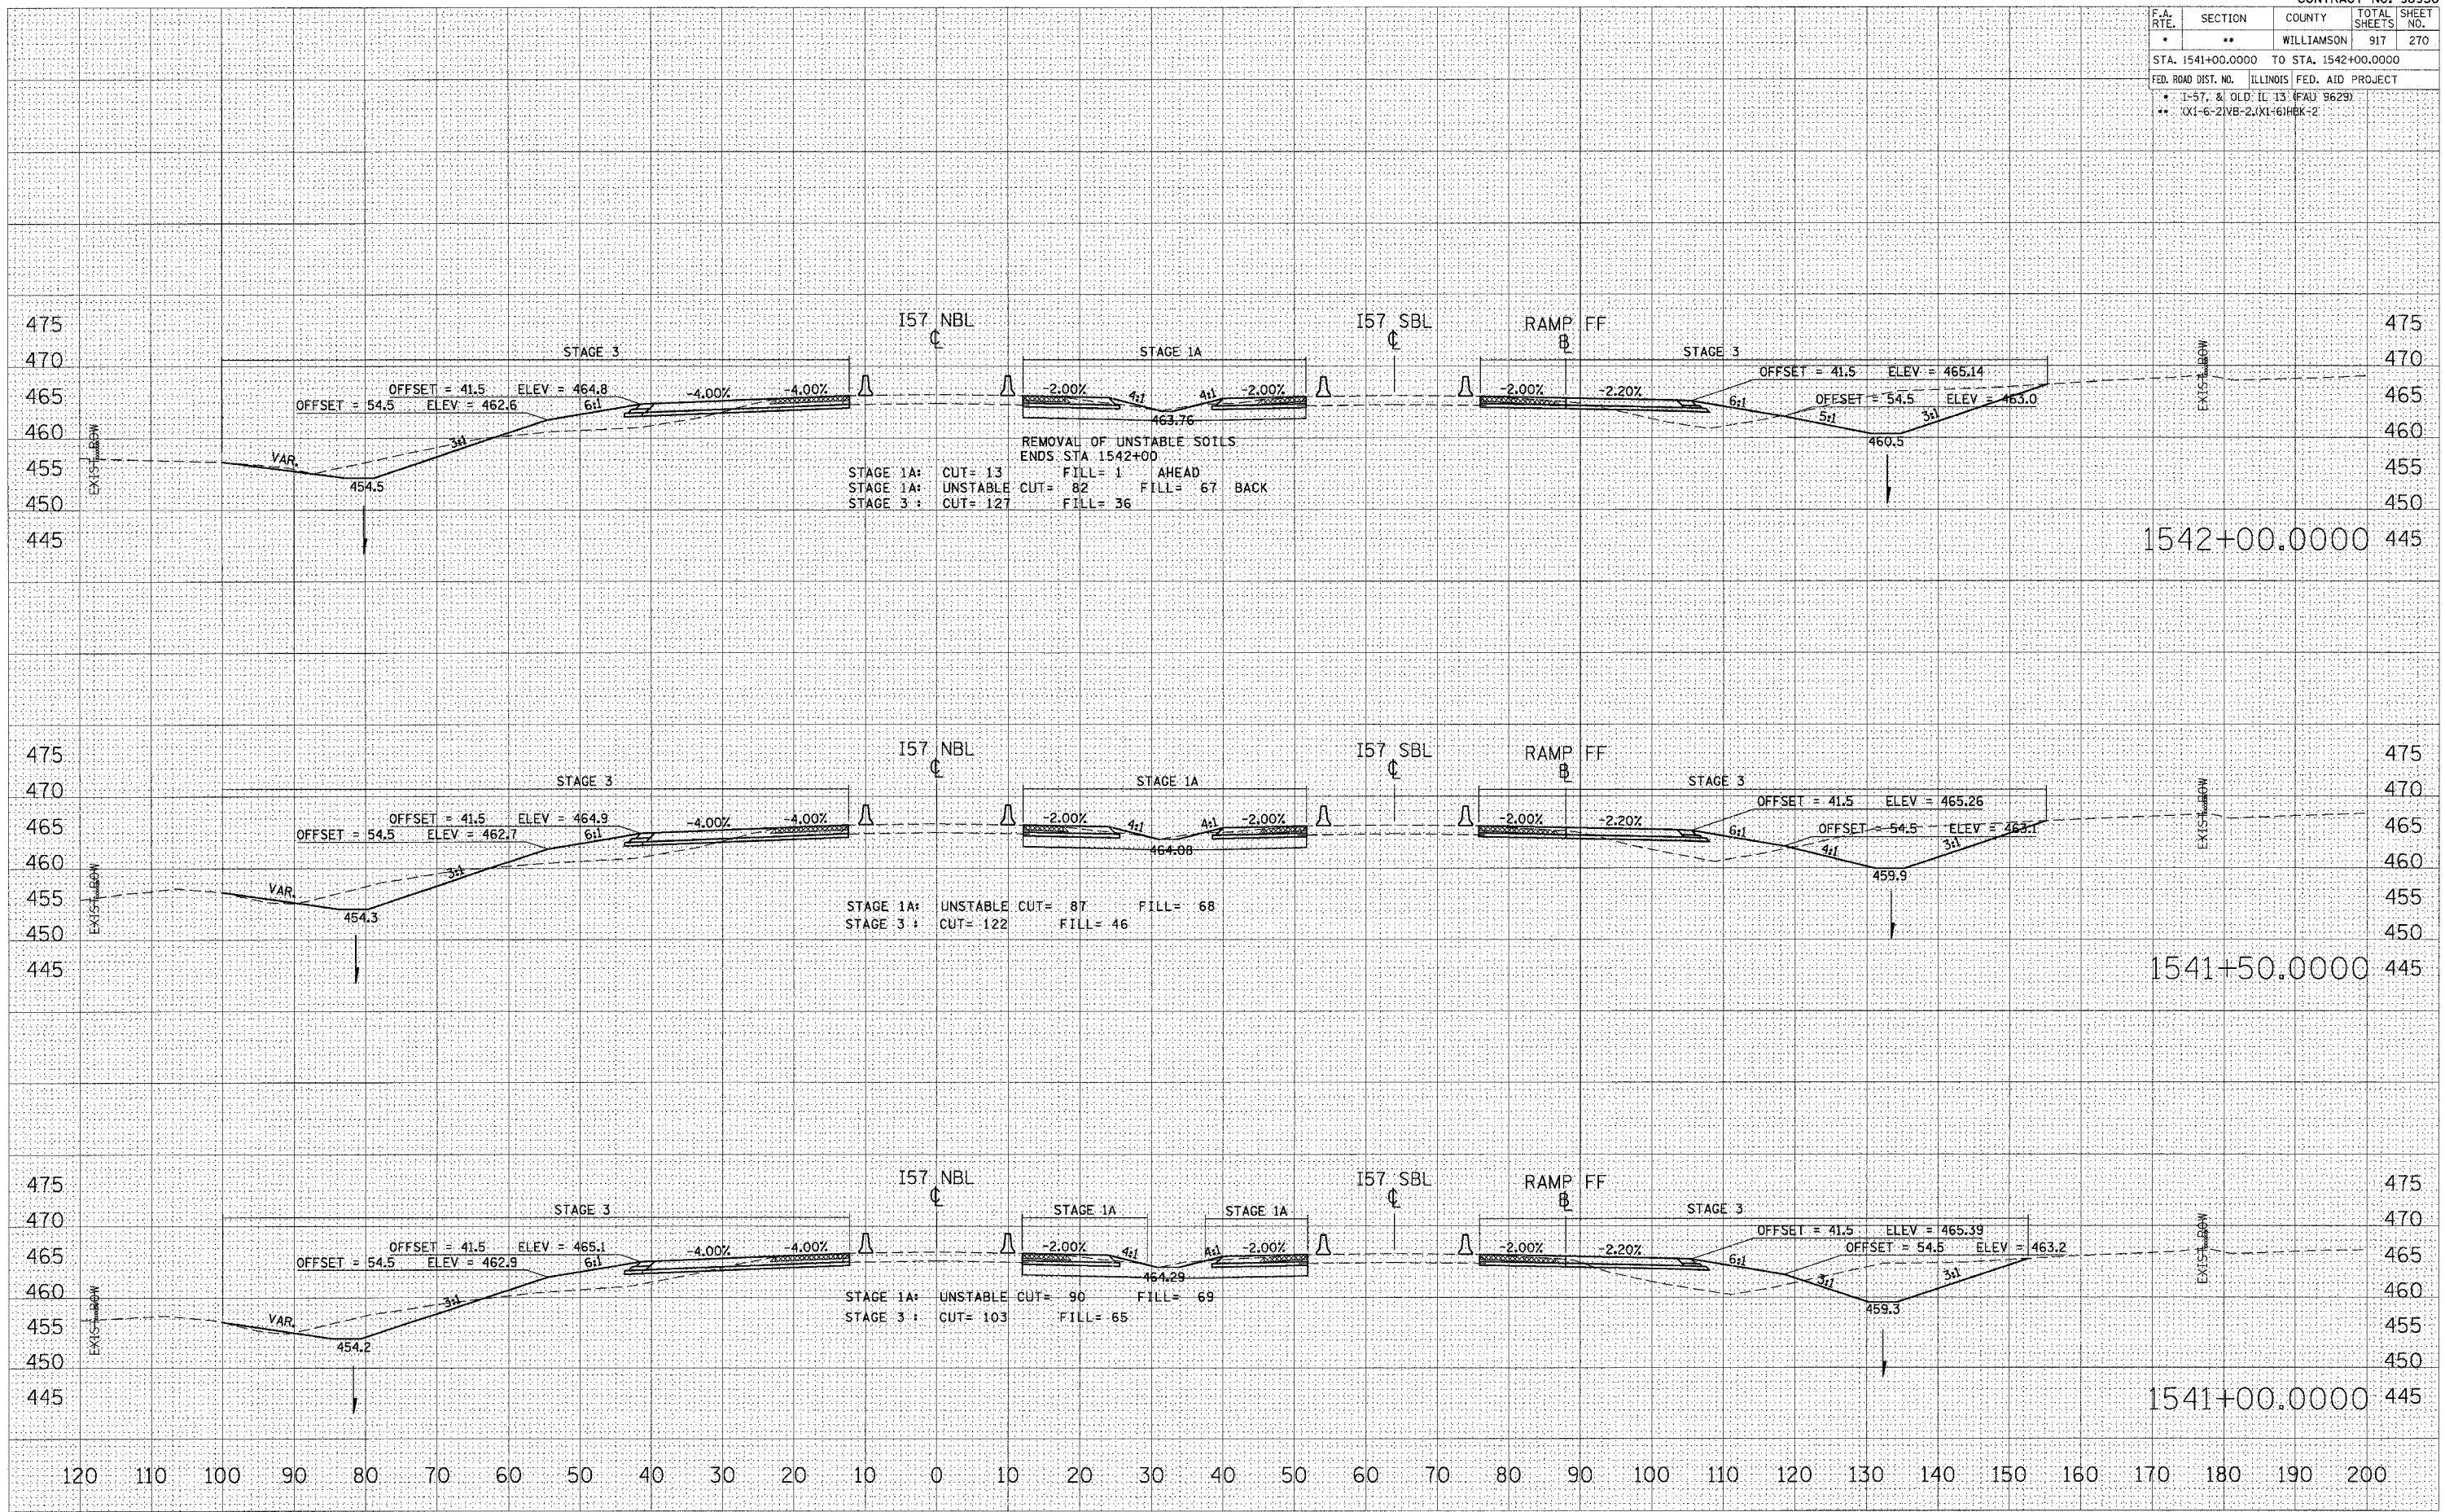

STA 1541+00.0000 TO STA 1542+00.0000 I57 NBL STAGES 1, 1A, 2, & 3