


F.A. RTE.	SECTION	COUNTY	TOTAL SHEETS	SHEET NO.
*	**	WILLIAMSON	917	275
STA. 1547+50.0000 TO STA. 1548+50.0000				
FED. ROAD DIST. NO. ILLINOIS FED. AID PROJECT				
* I-57, & OLD IL. 13 (FAU 9629)				
** (X1-6-2)VB-2(X1-6)HBK-2				

FINAL	DATE
SURVEYED	
FLIPPED	
TEMPLATE	
NOTE BOOK	
AREAS CHECKED	
NO.	

ORIGINAL	DATE
SURVEYED	
FLIPPED	
TEMPLATE	
NOTE BOOK	
AREAS CHECKED	
NO.	

PLOT DATE = 12/12/2006
 PLOT SCALE = 10.0000 IN.
 USER NAME = jef.wachul

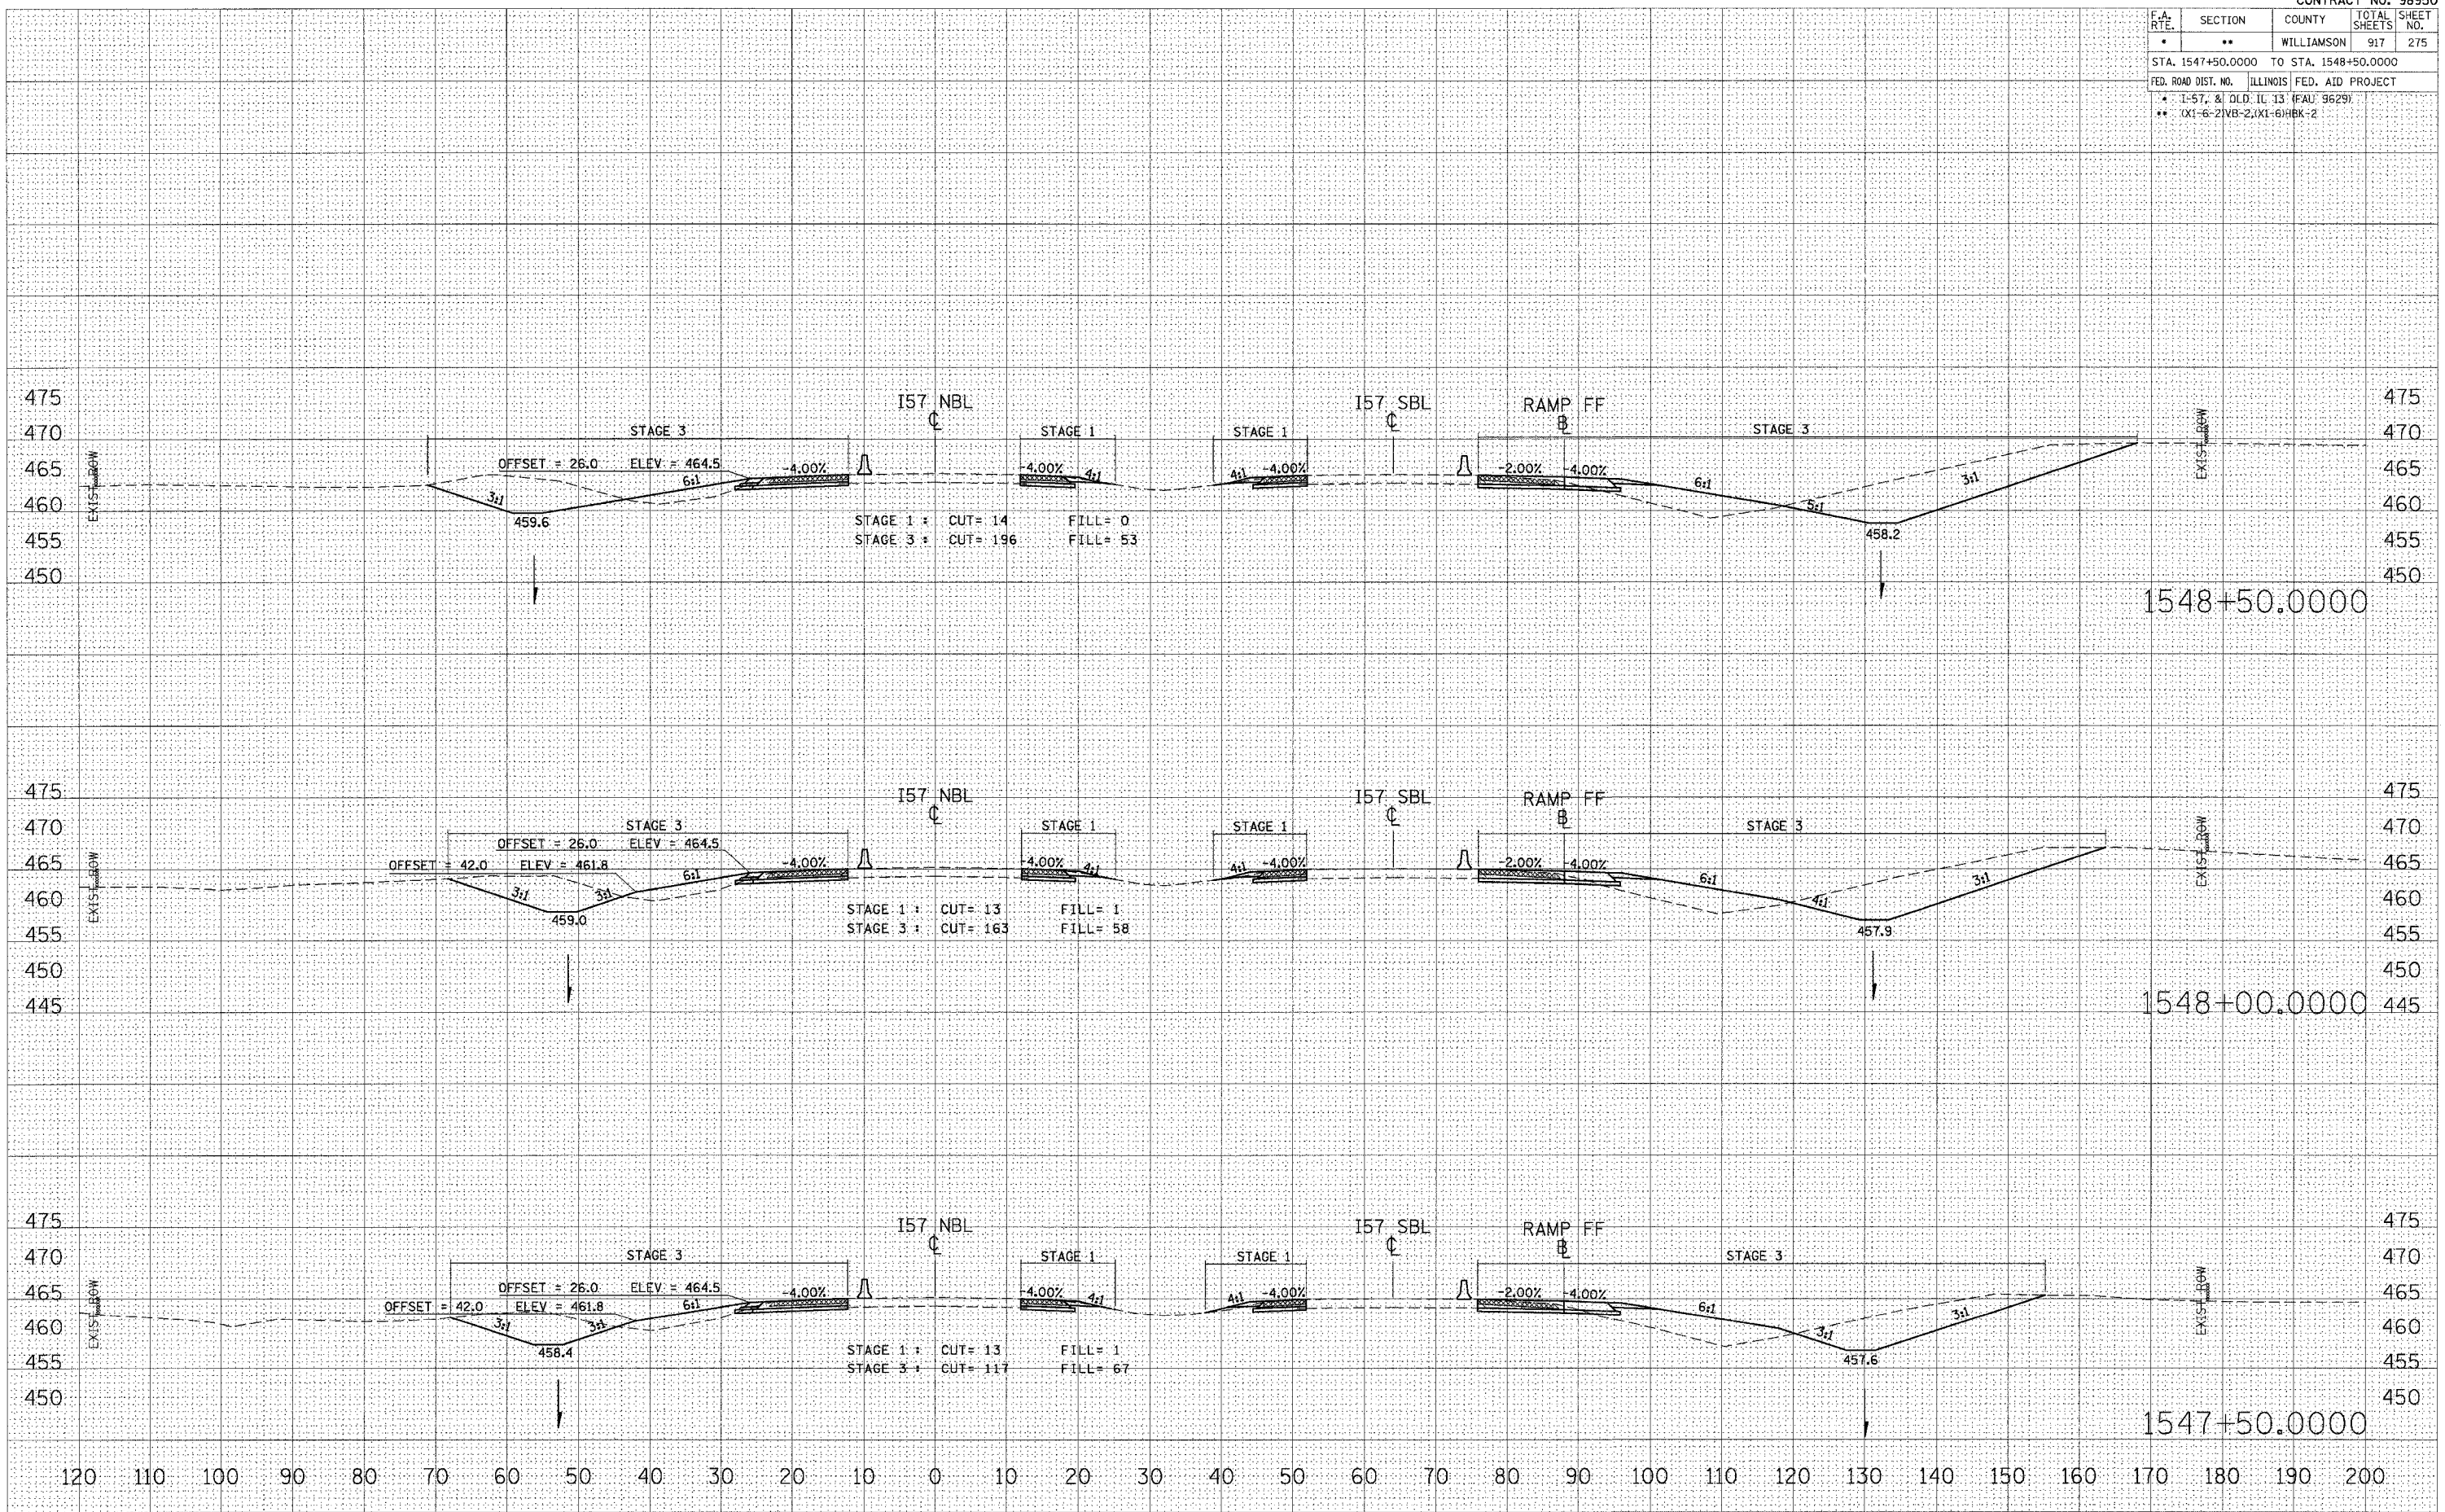

STA 1547+50.0000 TO STA 1548+50.0000 I57 NBL STAGES 1, 1A, 2, & 3