


F.A. RTE.	SECTION	COUNTY	TOTAL SHEETS	SHEET NO.
157	..	WILLIAMSON	917	26
STA. 1549+00.0000 TO STA. 1550+50.0000				
FED. ROAD DIST. NO. ILLINOIS FED. AID PROJECT				
* I-55 OLD IL 13 (FAU 9629)				
** (X1+6)VB-2, (X1+6)HBK-2				

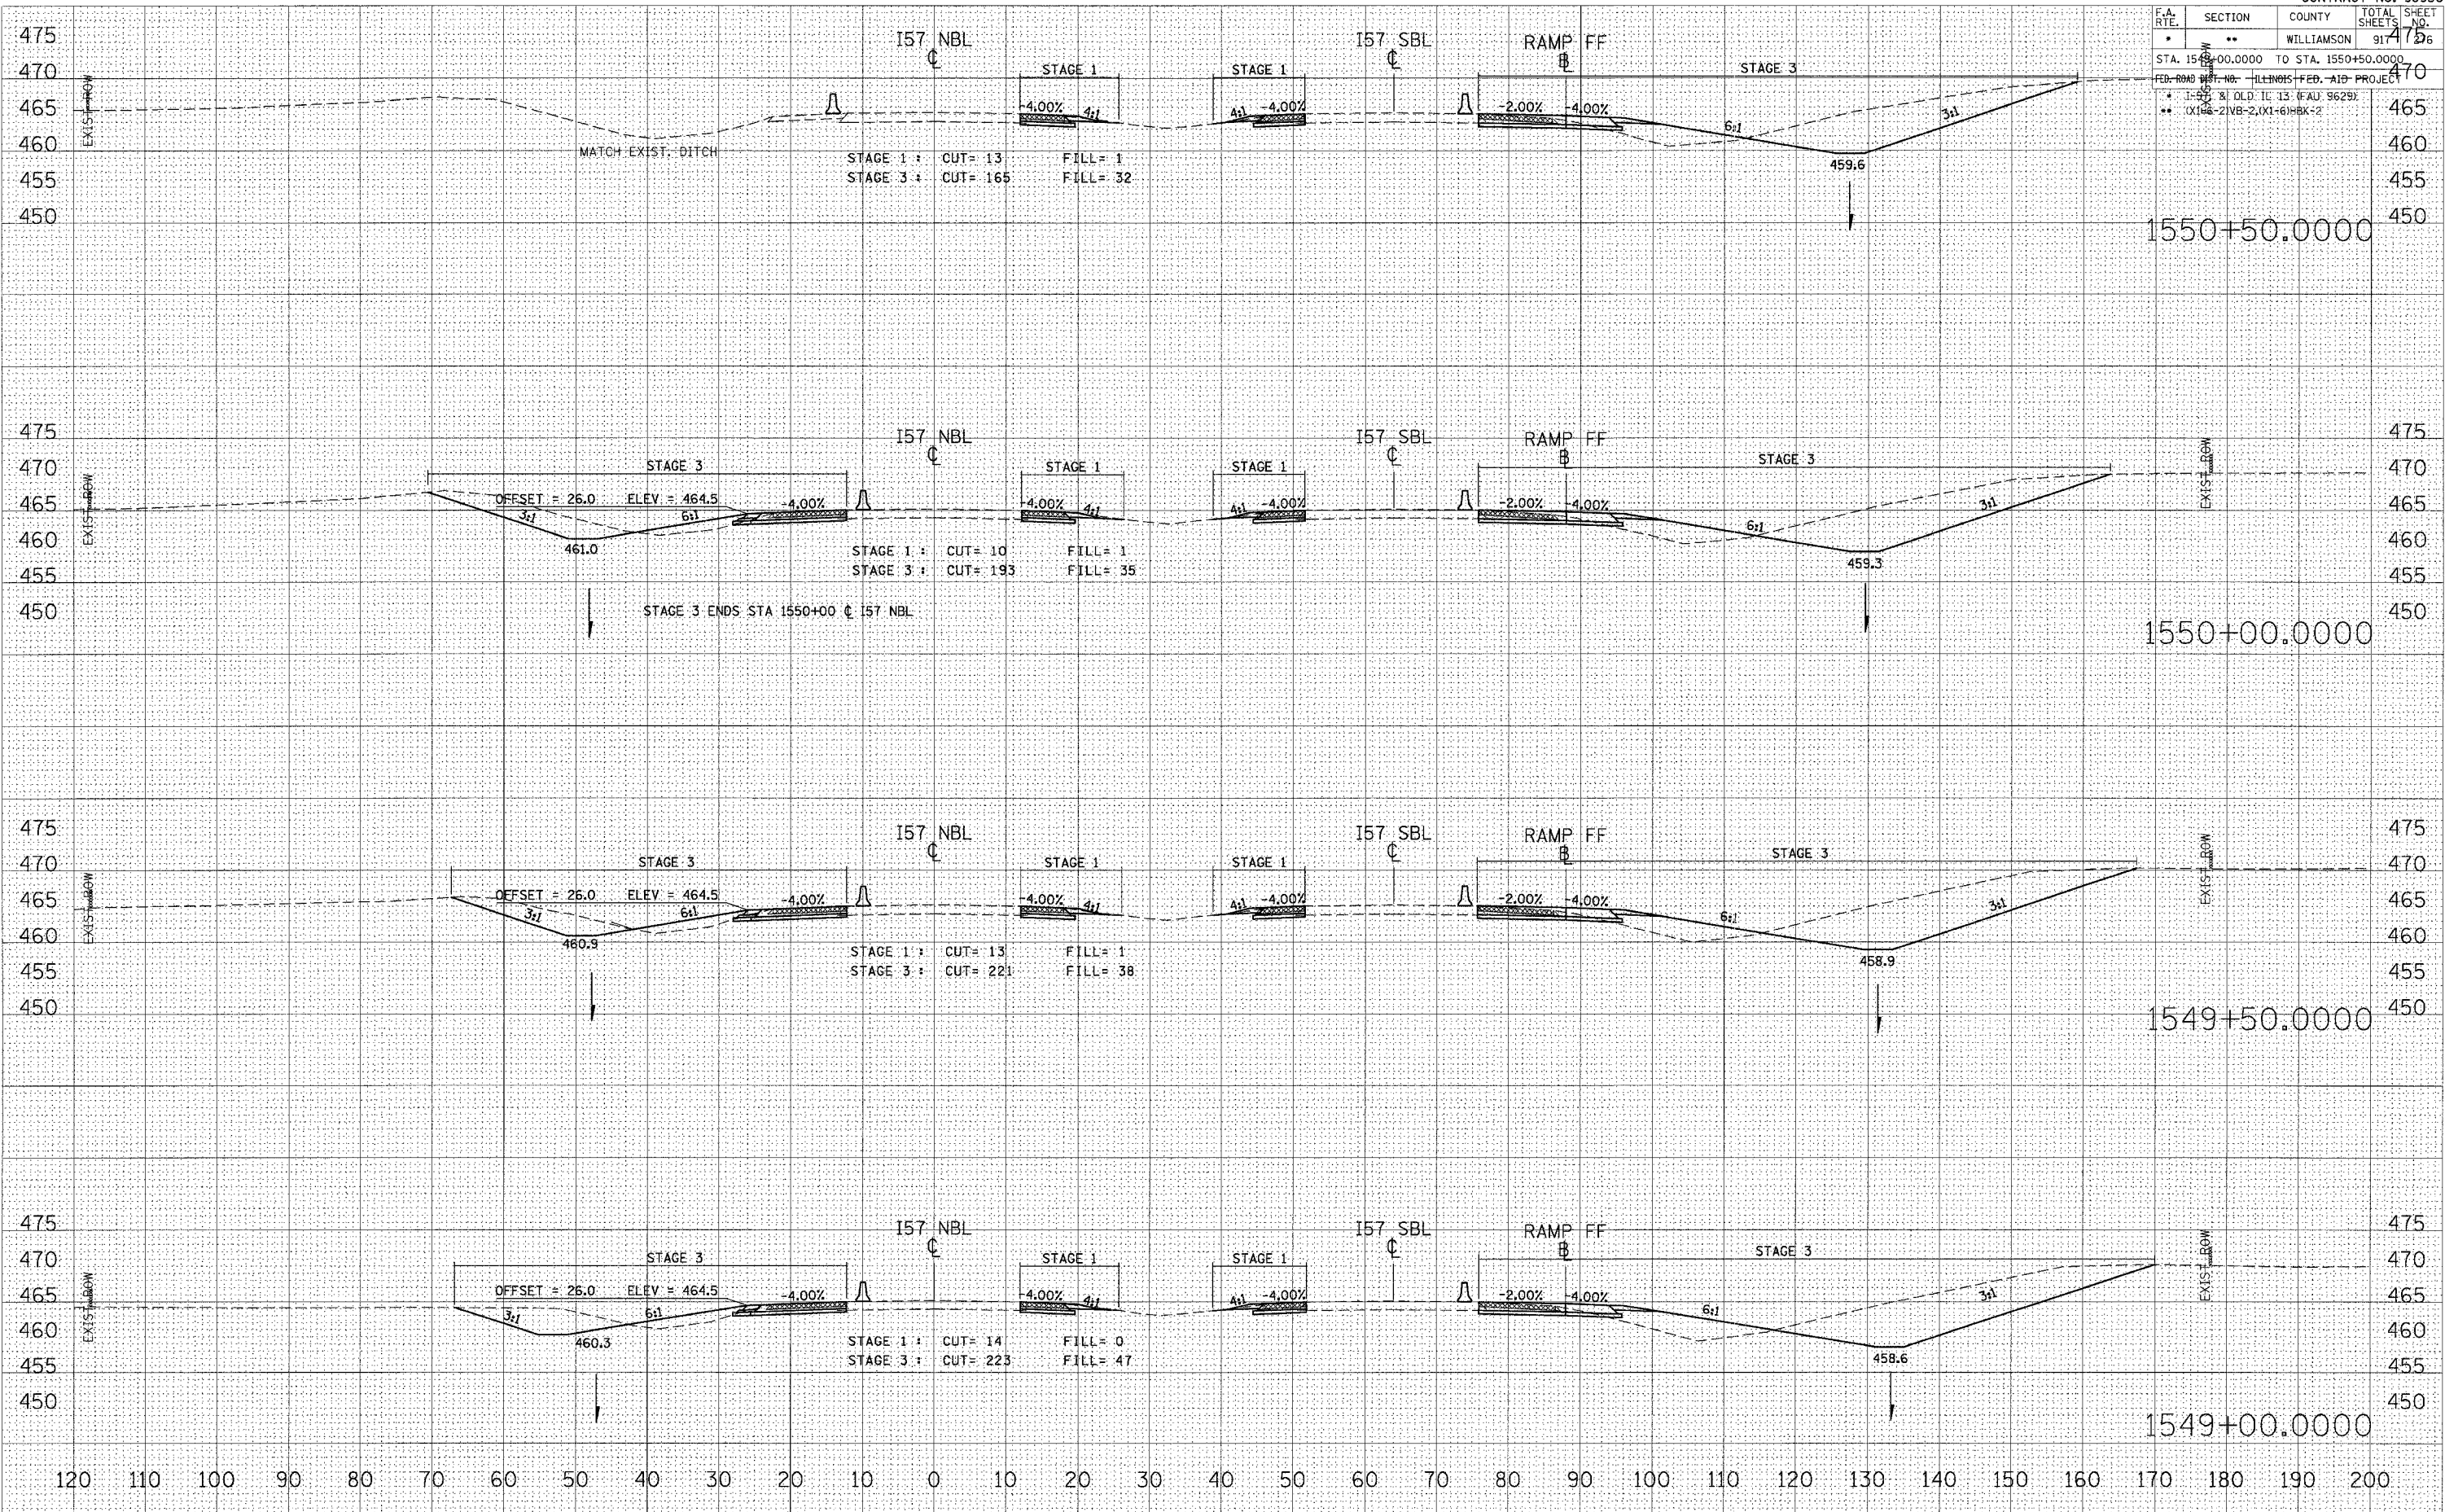

STA 1549+00.0000 TO STA 1550+50.0000 I57 NBL STAGES 1, 1A, 2, & 3

DATE: _____
 BY: _____
 SURVEYED: _____
 SURVEY: _____
 TEMPLATE: _____
 NOTE BOOK: _____
 AREAS CHECKED: _____
 NO.:

DATE: _____
 BY: _____
 ORIGINAL SURVEY: _____
 SURVEY: _____
 TEMPLATE: _____
 NOTE BOOK: _____
 AREAS CHECKED: _____
 NO.:

DATE: 12/12/2006
 FILE NAME: c:\p\98950\p\1549+00.0000\1549+00.0000.dwg
 PLOT SCALE: 1/8"=1'-0"
 USER NAME: jef@arhchl