


F.A. RTE.	SECTION	COUNTY	TOTAL SHEETS	SHEET NO.
*	**	WILLIAMSON	917	301

STA. TO STA.  
 FED. ROAD DIST. NO. ILLINOIS FED. AID PROJECT  
 \* I-57, & OLD IL 13 (FAU 9629)  
 \*\* (X1-6-2)VB-2,(X1-6)HBK-2



- 1 SEE BRIDGE APPROACH SLAB DETAIL
- 2 TEMPORARY RAMP, SEE BUTT JOINT DETAIL

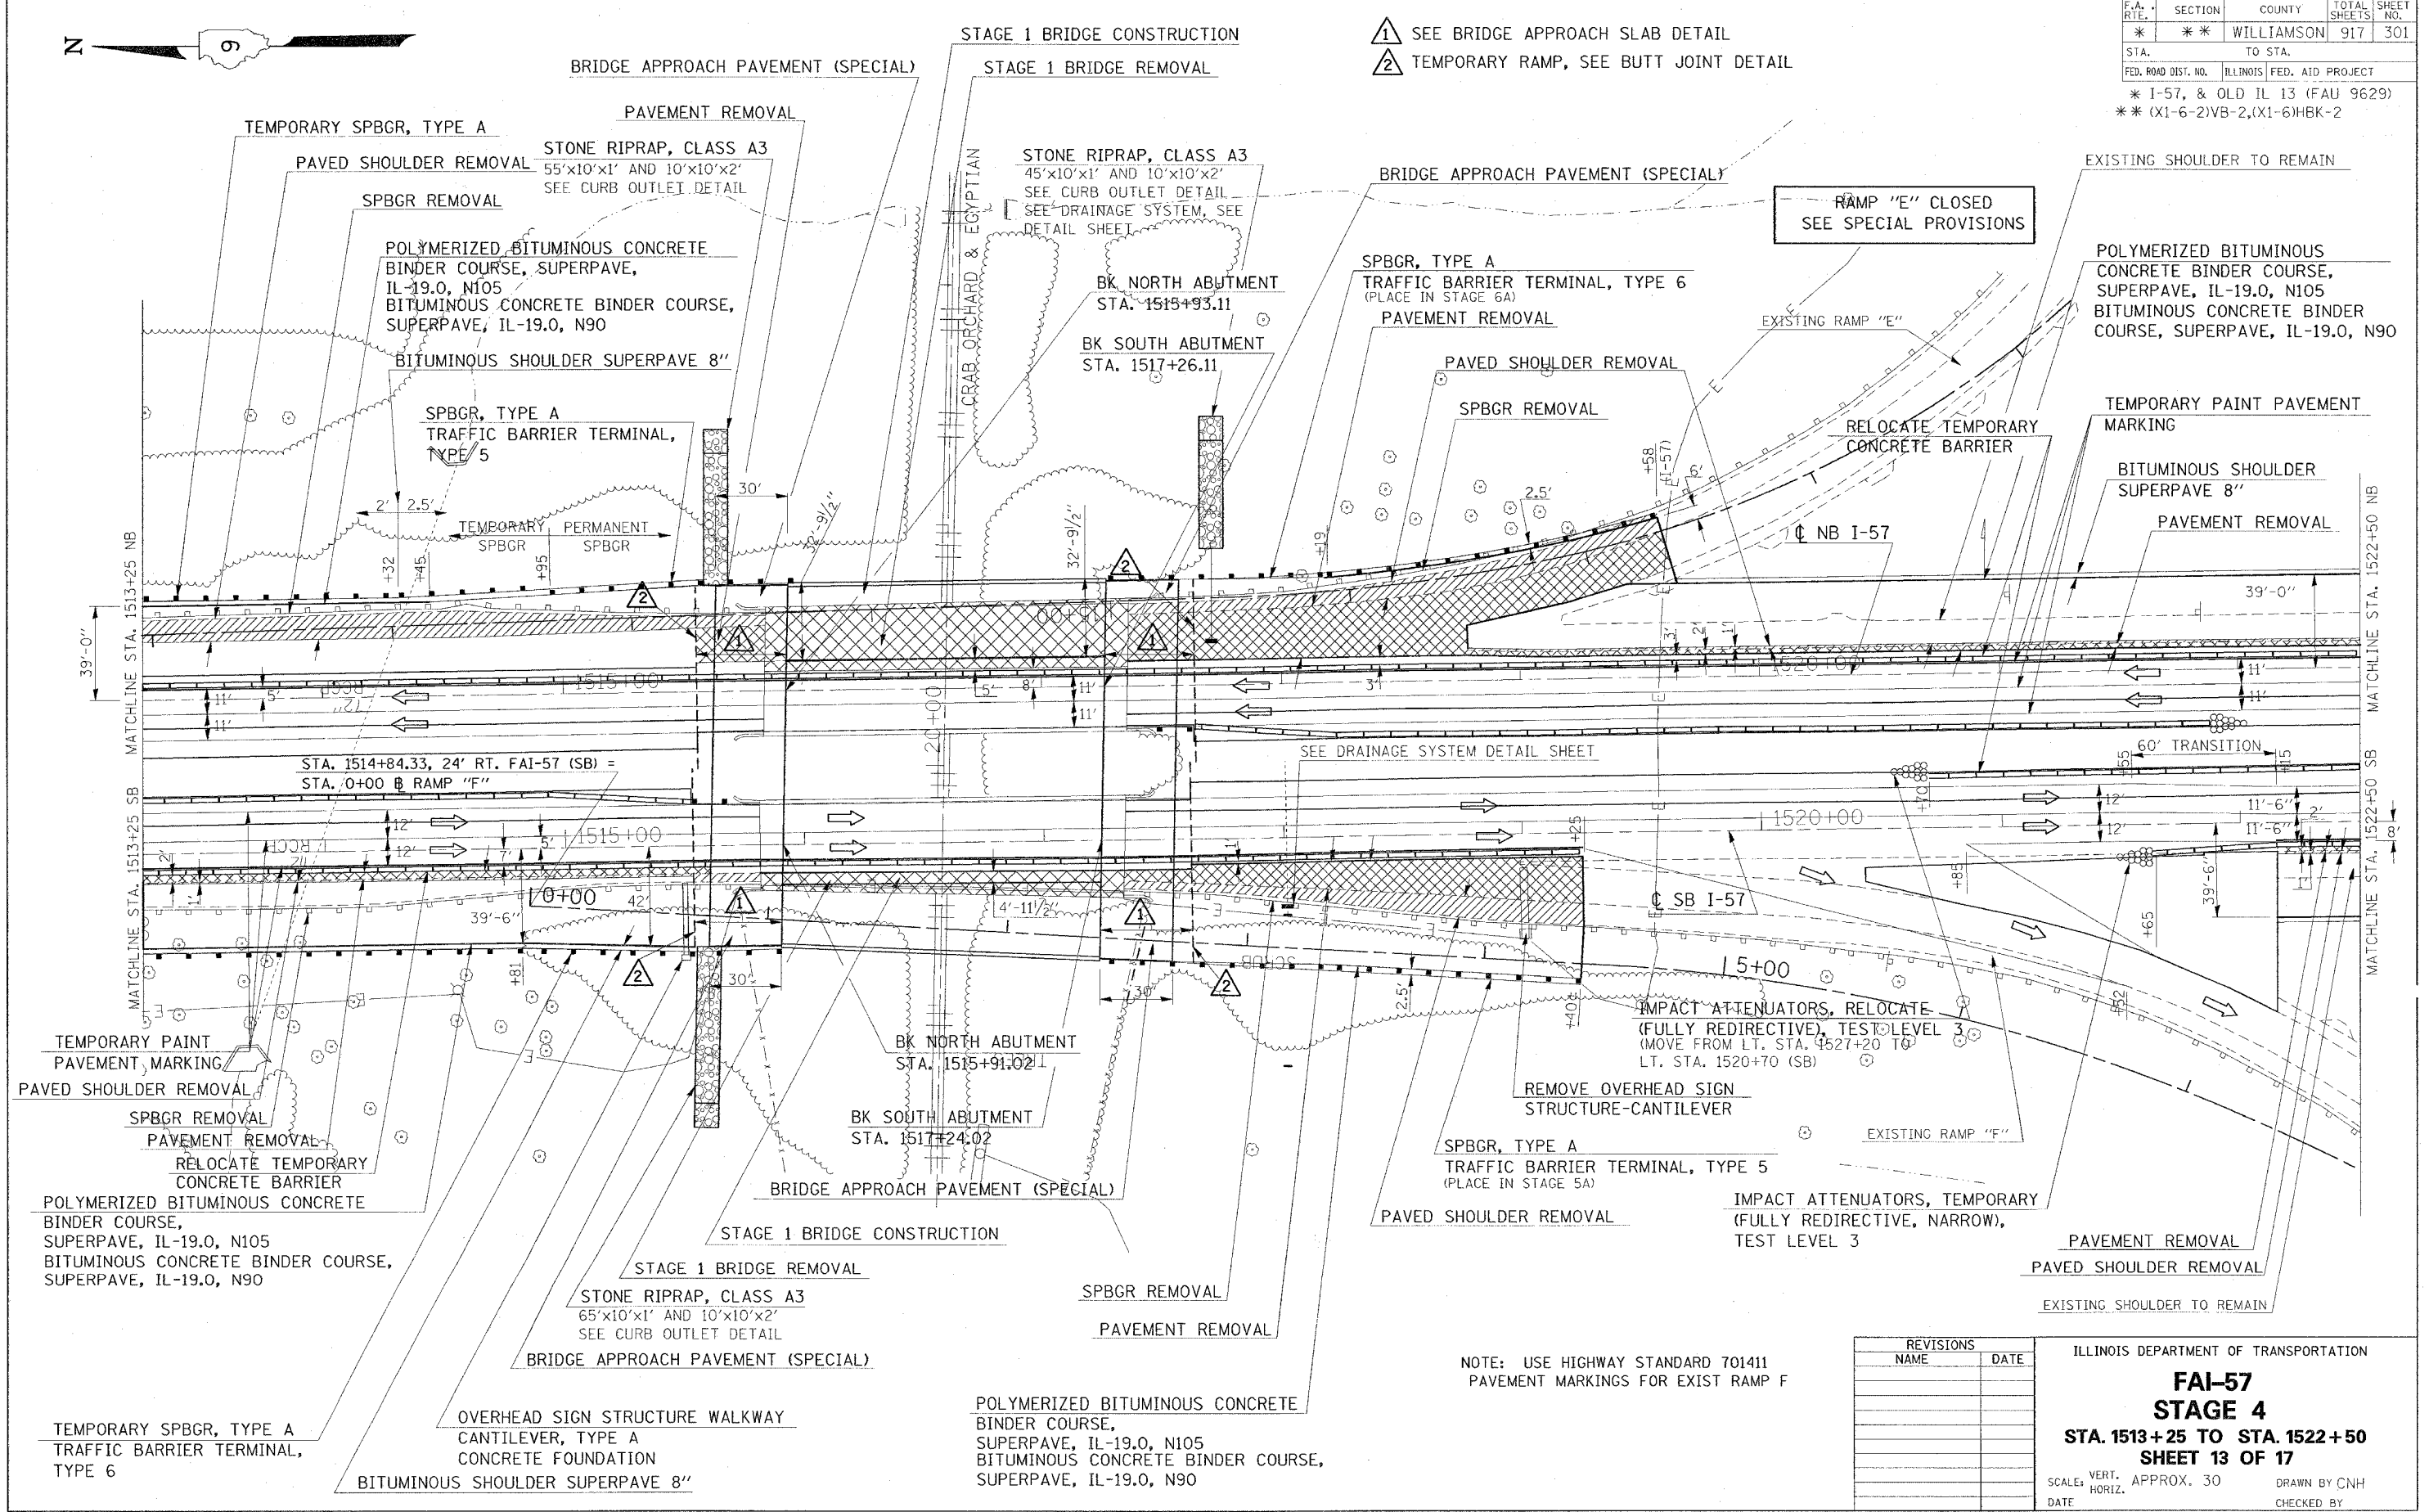

NOTE: USE HIGHWAY STANDARD 701411 PAVEMENT MARKINGS FOR EXIST RAMP F

REVISIONS	
NAME	DATE

ILLINOIS DEPARTMENT OF TRANSPORTATION

**FAI-57**  
**STAGE 4**  
**STA. 1513+25 TO STA. 1522+50**  
**SHEET 13 OF 17**

SCALE: VERT. APPROX. 30  
 DATE: \_\_\_\_\_ DRAWN BY CNH  
 CHECKED BY \_\_\_\_\_

PLOT DATE = 12/4/2006  
 FILE NAME = g:\p06\res\va\982802\01\13\57\stage4.dgn  
 USER NAME = hanson