

F.A. RTE.	SECTION	COUNTY	TOTAL SHEETS	SHEET NO.
*	*	WILLIAMSON	917	302


STA. TO STA.
 FED. ROAD DIST. NO. ILLINOIS FED. AID PROJECT
 * I-57, & OLD IL 13 (FAU 9629)
 * (X1-6-2)VB-2, (X1-6)HBK-2



NOTE: USE HIGHWAY STANDARD 701411
 PAVEMENT MARKINGS FOR EXIST RAMP EE

- 1 SEE BRIDGE APPROACH SLAB DETAIL
- 2 TEMPORARY RAMP, SEE BUTT JOINT DETAIL

POLYMERIZED BITUMINOUS CONCRETE BINDER COURSE, SUPERPAVE, IL-19.0, N105
 BITUMINOUS CONCRETE BINDER COURSE, SUPERPAVE, IL-19.0, N90

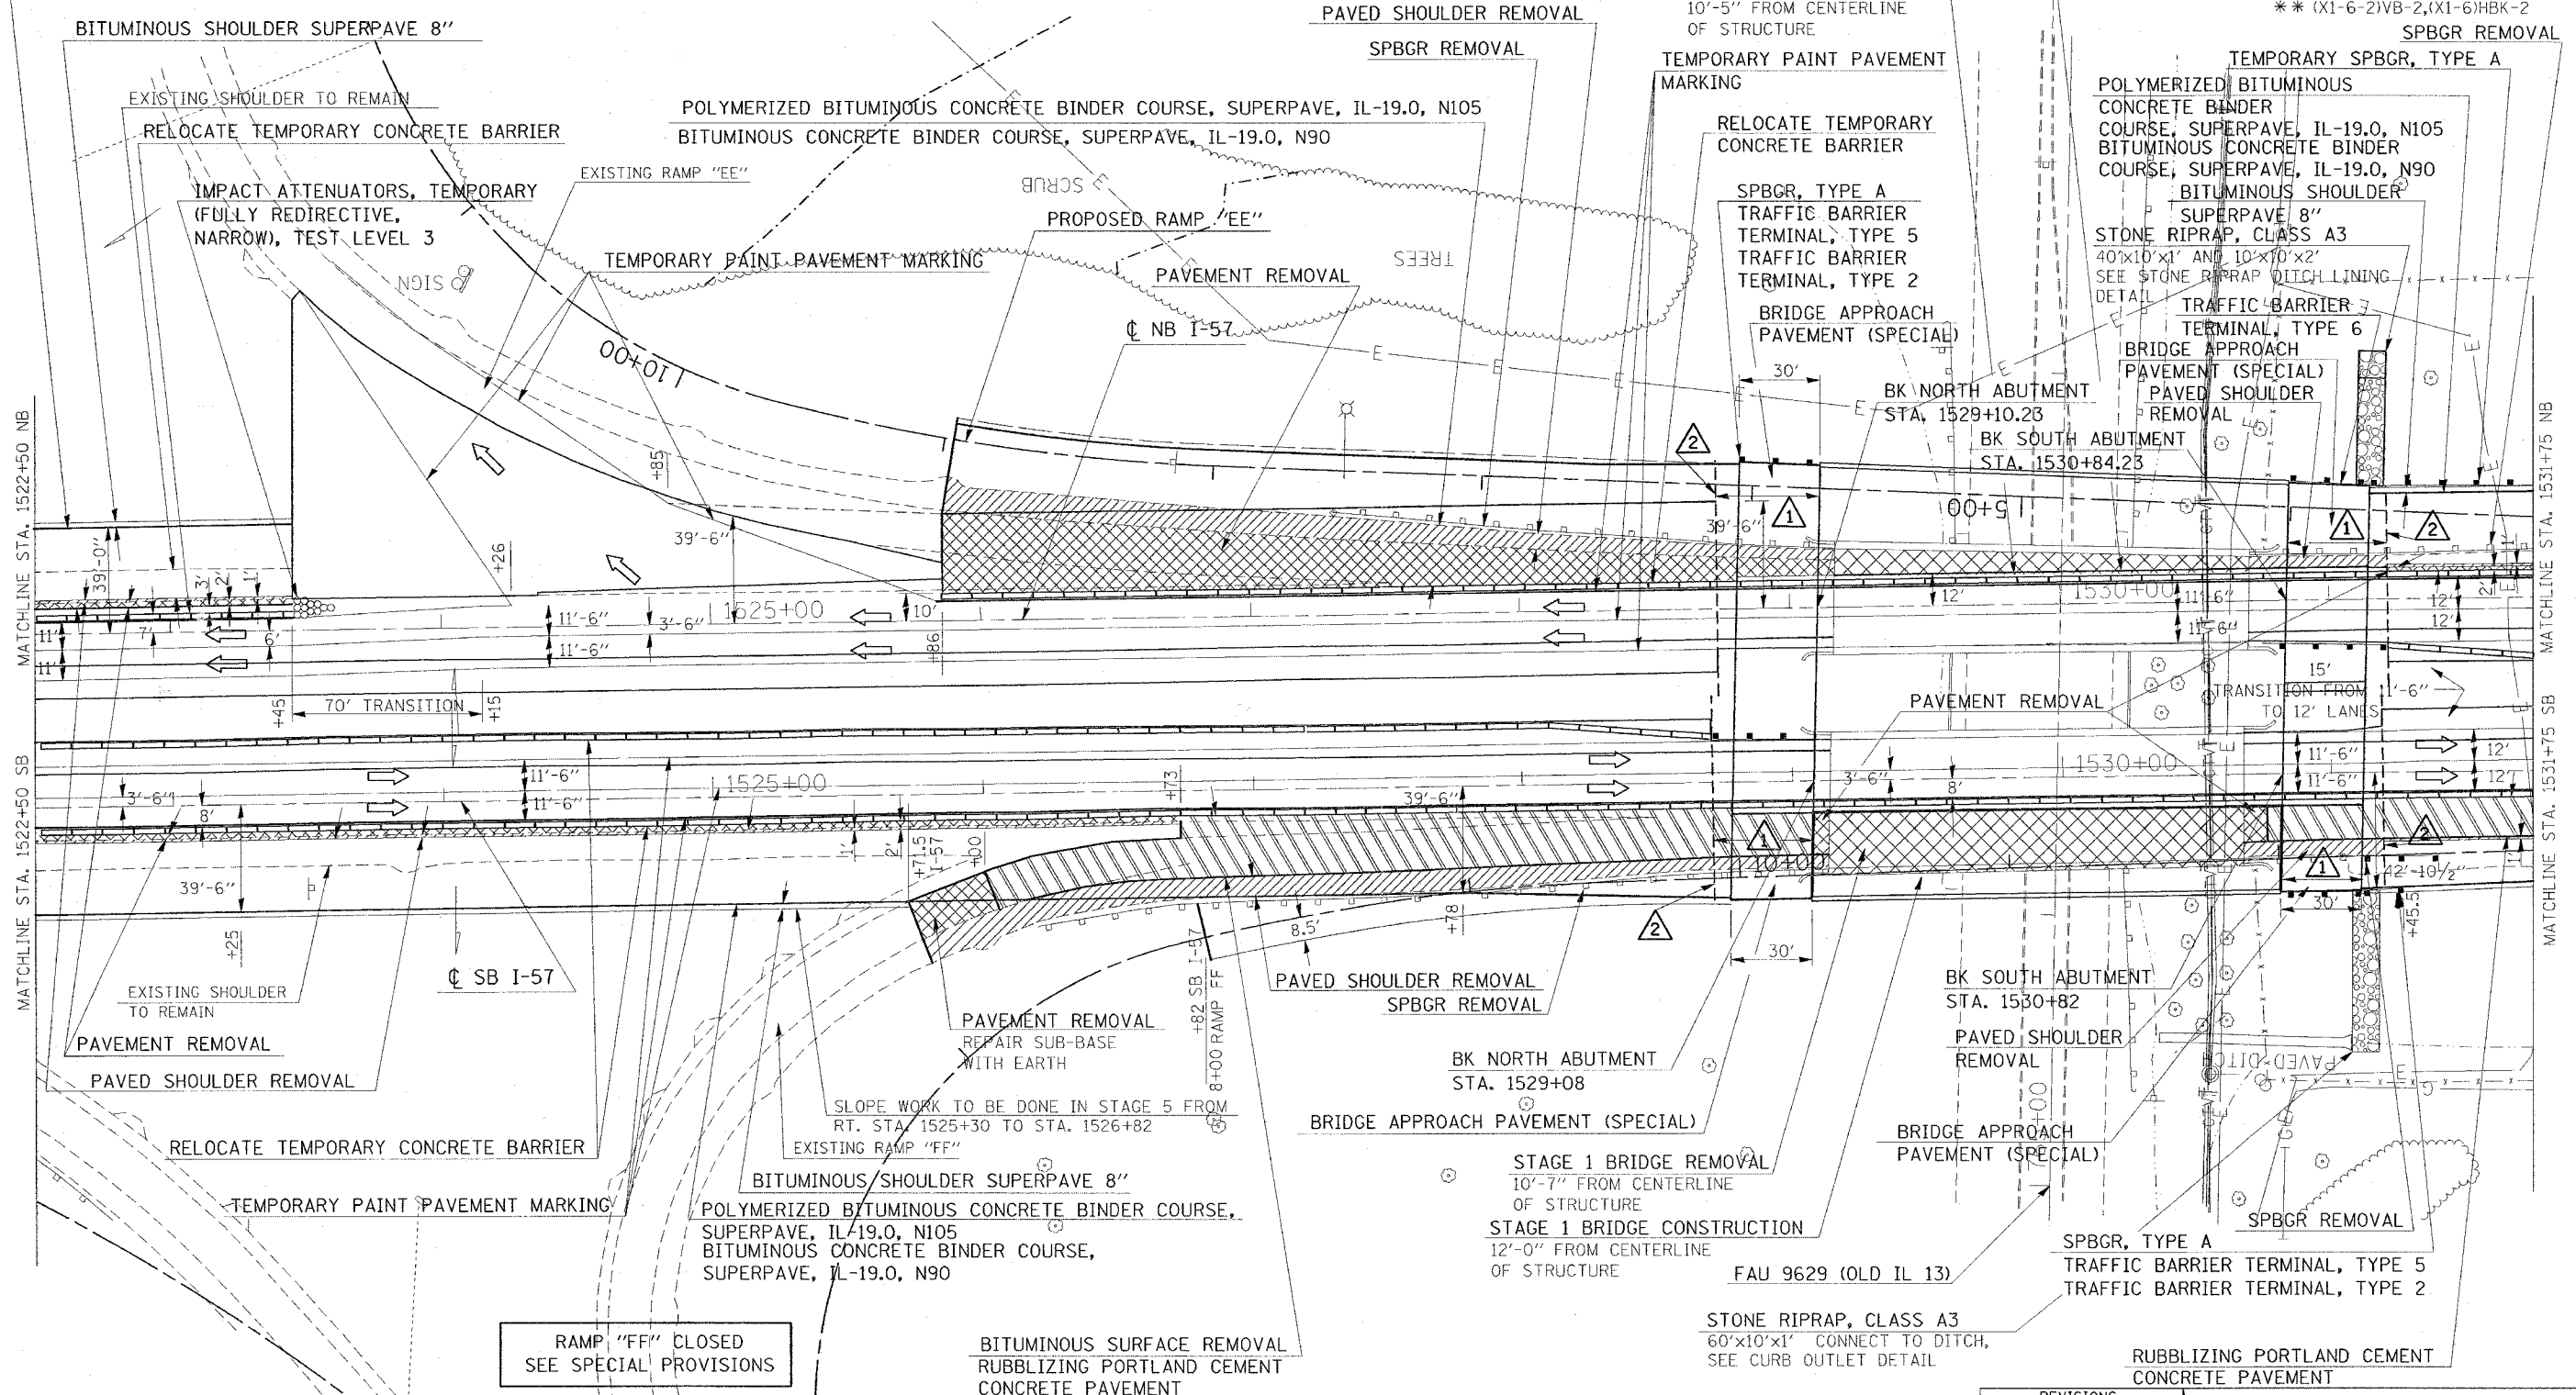

MATCHLINE STA. 1522+50 NB
MATCHLINE STA. 1522+50 SB

MATCHLINE STA. 1531+75 NB
MATCHLINE STA. 1531+75 SB

REVISIONS	
NAME	DATE

ILLINOIS DEPARTMENT OF TRANSPORTATION
FAI-57
STAGE 4
STA. 1522+50 TO STA. 1531+75
SHEET 14 OF 17
 SCALE: VERT. APPROX. 30
 DATE: _____ DRAWN BY CNH
 CHECKED BY _____

PLOT DATE = 12/4/2008
 FILE NAME = s:\projects\98950\1522+50\stage4.dgn
 PLOT SCALE = 30.0000 / 1"
 USER NAME = haddon