


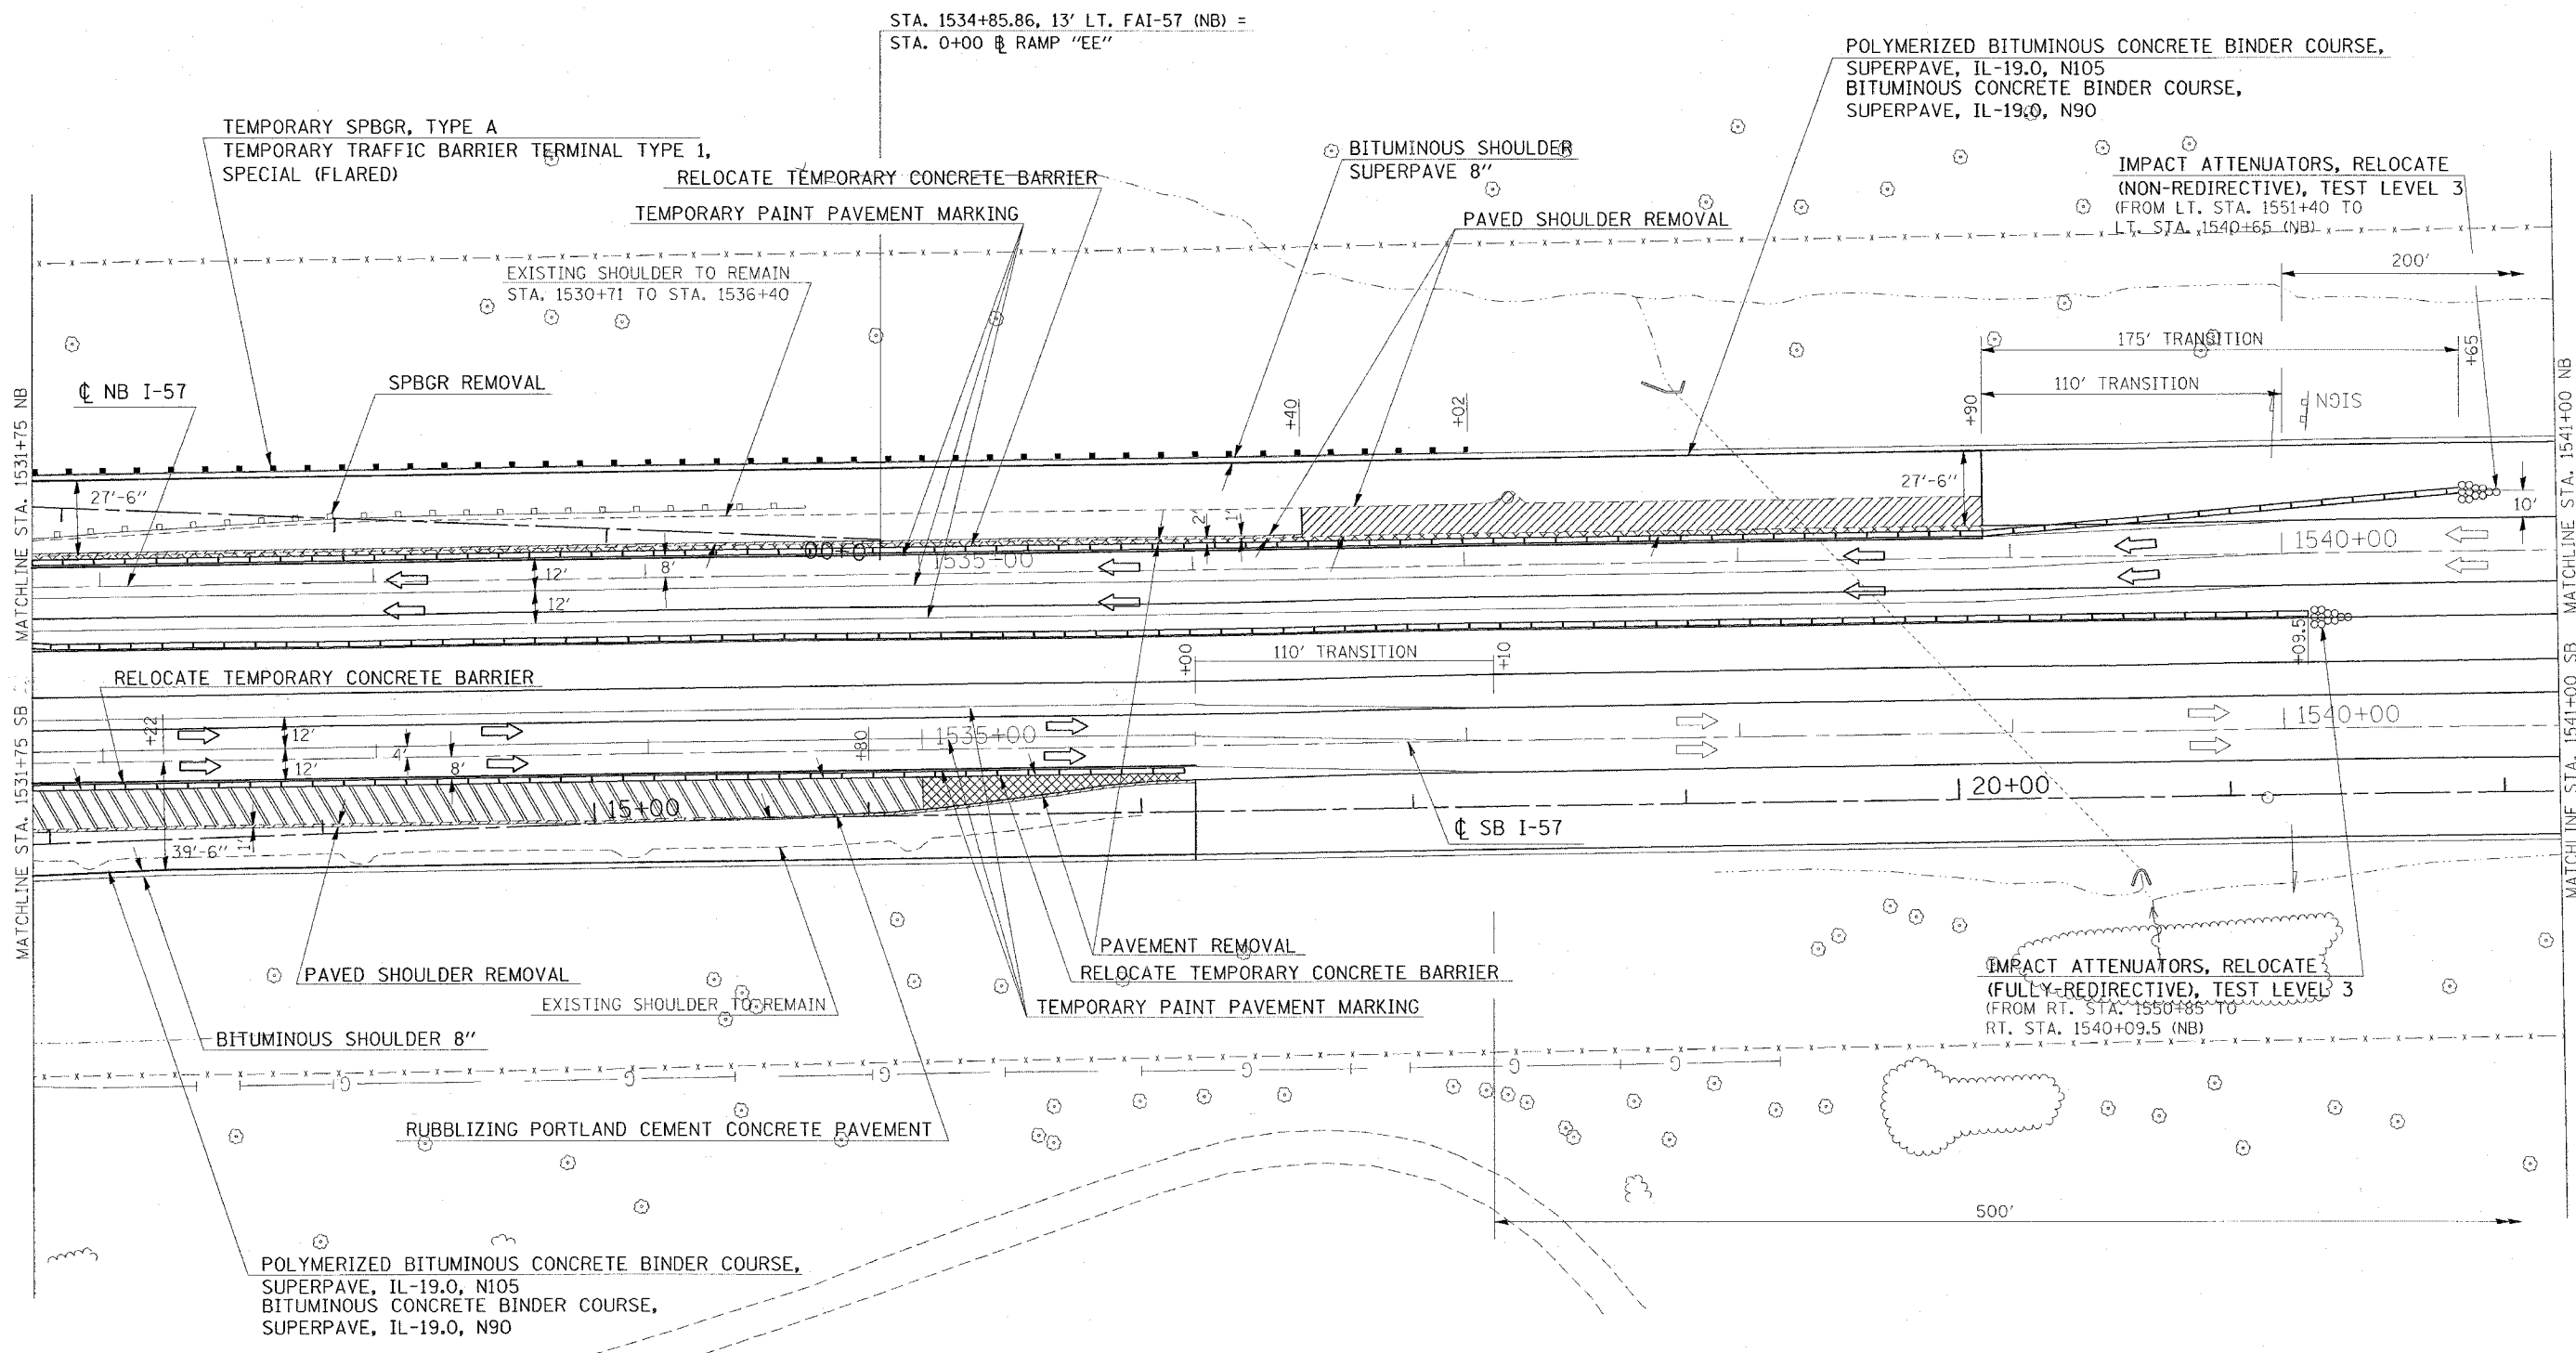

CONTRACT NO. 98950				
F.A. RTE.	SECTION	COUNTY	TOTAL SHEETS	SHEET NO.
*	*	WILLIAMSON	917	303
STA. TO STA.				
FED. ROAD DIST. NO. ILLINOIS FED. AID PROJECT				
* I-57, & OLD IL 13 (FAU 9629)				
** (X1-6-2)VB-2,(X1-6)HBK-2				



PLOT DATE = 12/1/2006
 FILE NAME = c:\p\projects\98950\pl13\57\stage4.dgn
 PLOT SCALE = 3/8" = 1' IN.
 USER NAME = hester

REVISIONS	
NAME	DATE

ILLINOIS DEPARTMENT OF TRANSPORTATION

FAI-57
STAGE 4
STA. 1531+75 TO STA. 1541+00
SHEET 15 OF 17

SCALE: VERT. APPROX. 30
 HORIZ.
 DATE _____ DRAWN BY CNH
 CHECKED BY _____