


PLAN
 REVISIONS
 NO. DATE BY
 CHECKED
 ALLOWED
 CAD FILE NAME


PROFILE
 GRADES CHECKED
 PLOTTED
 STRAIGHTENED
 DATE BY

PLOT DATE = 12/21/2006
 PLOT SCALE = 0.8000" = 1'-0"
 USER NAME = haddon

NORTHBOUND

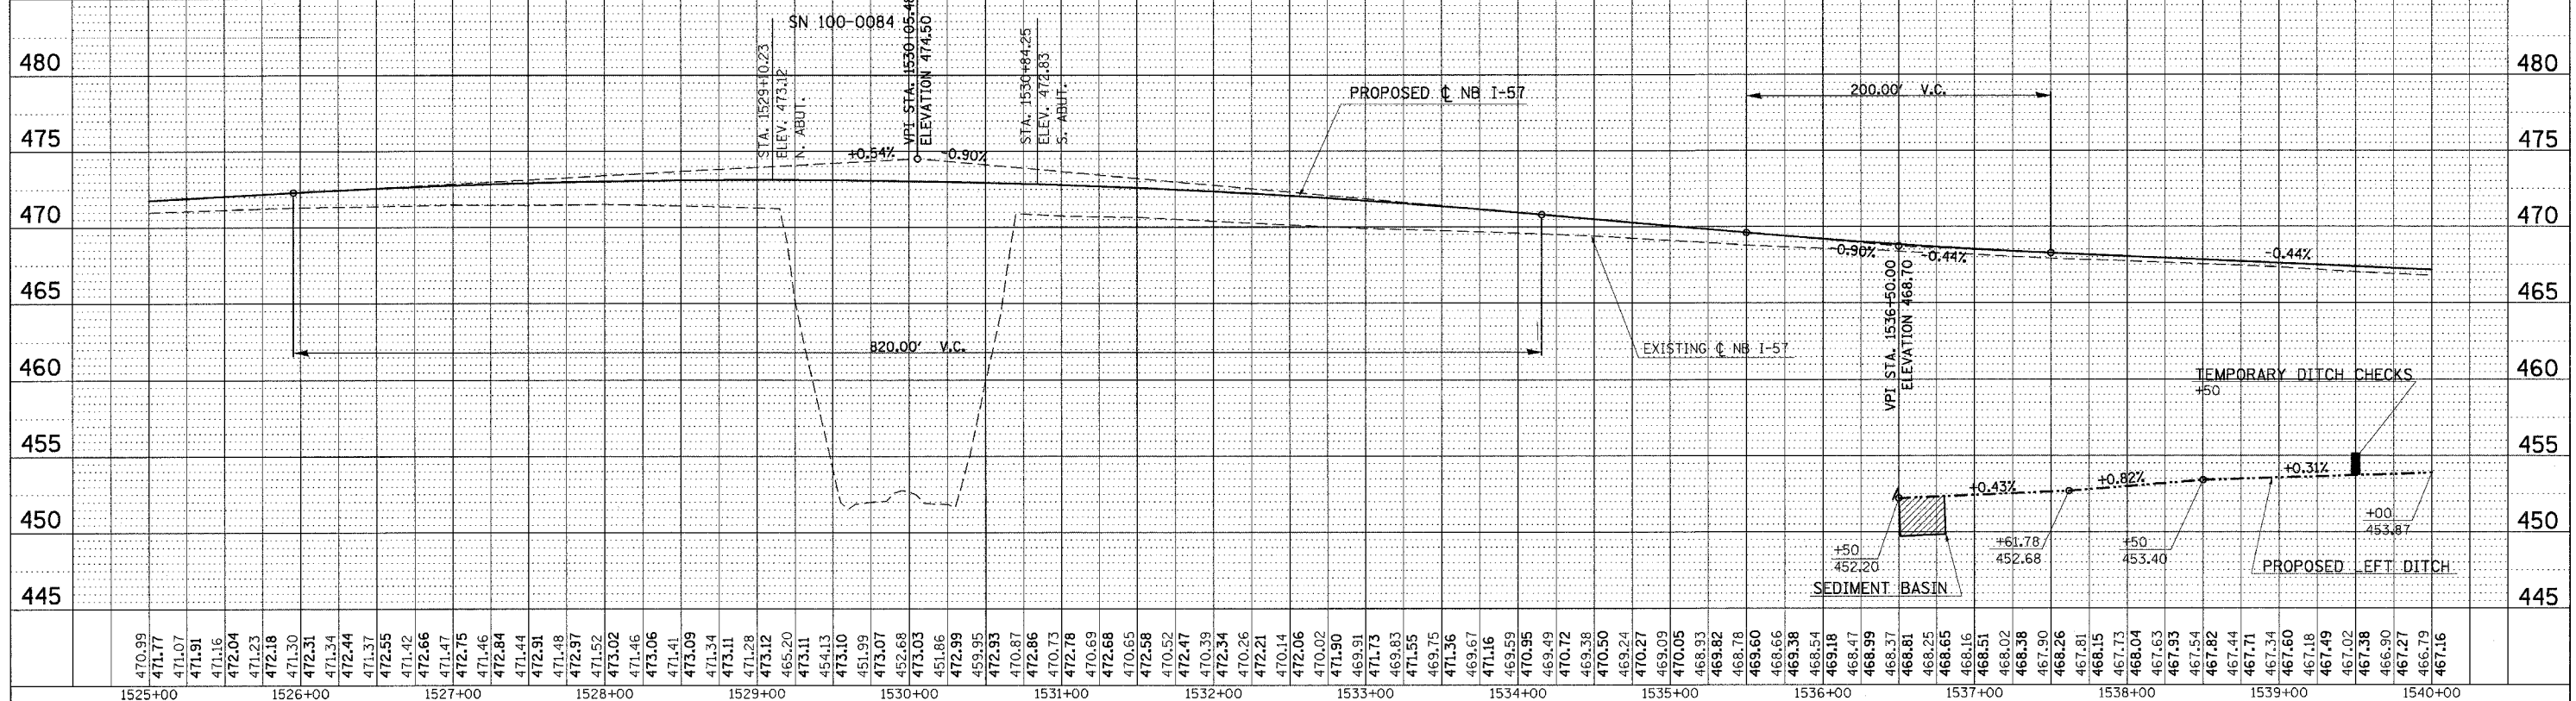

SOUTHBOUND

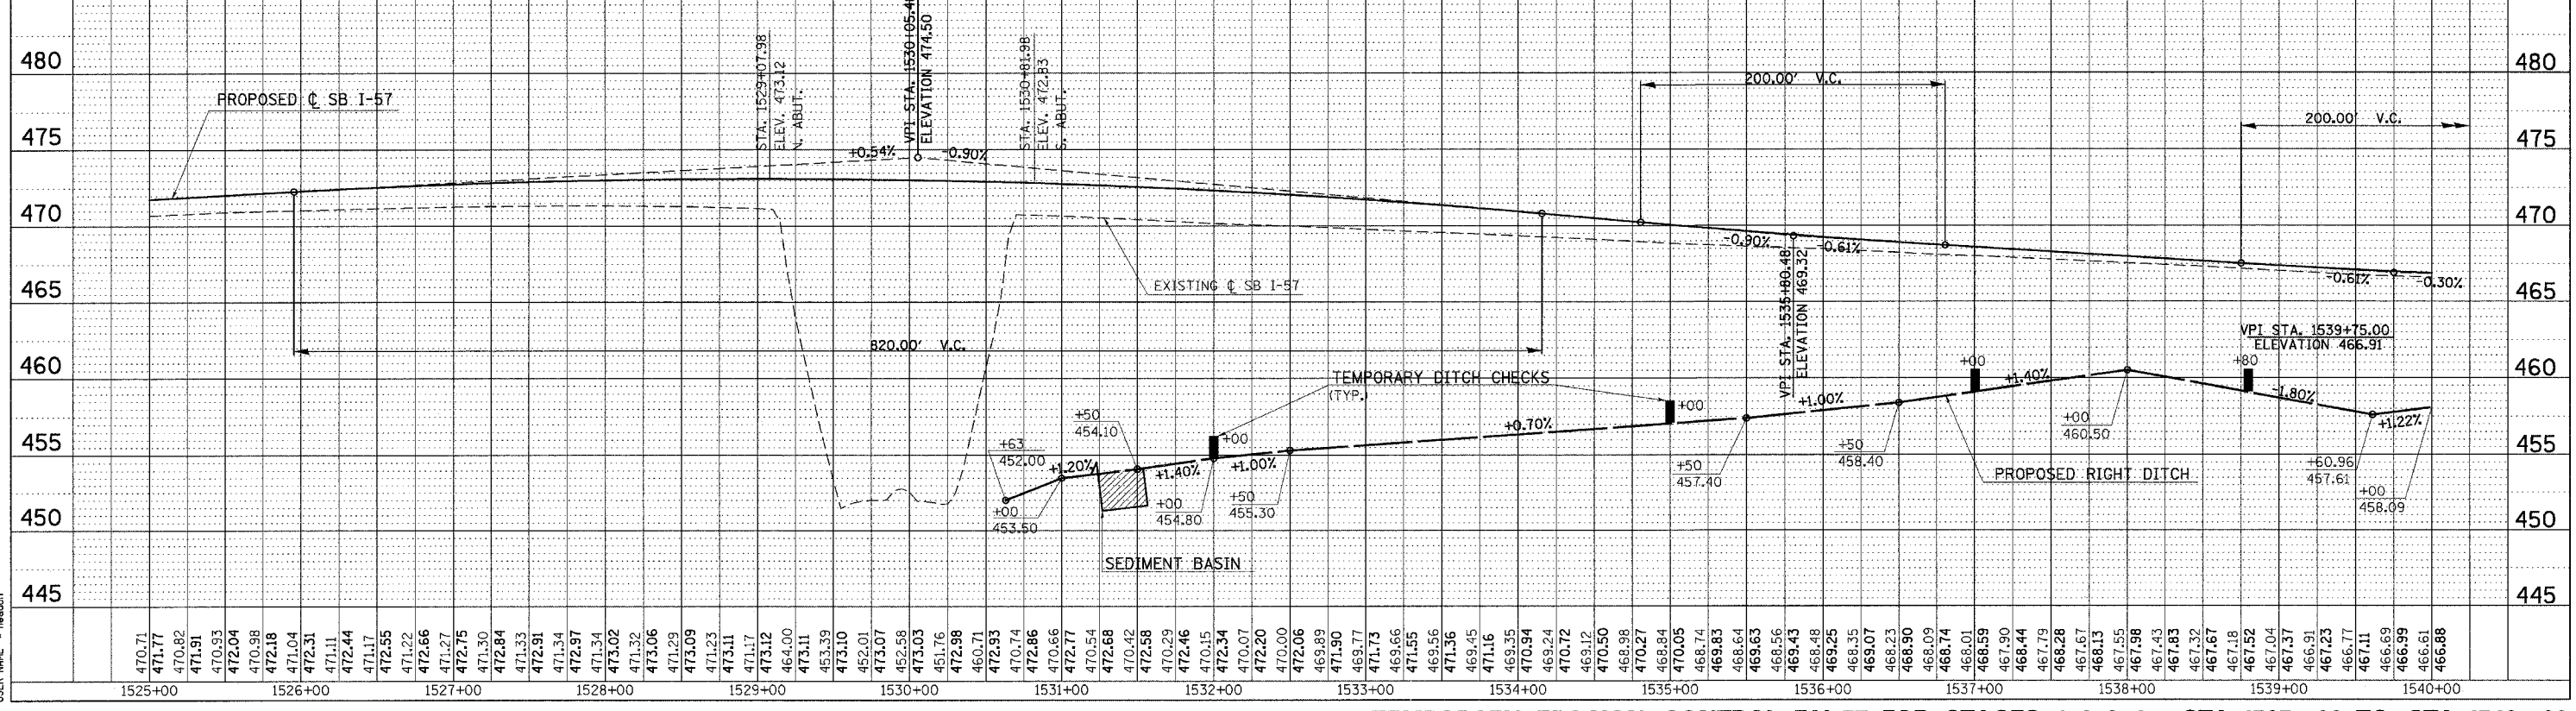

TEMPORARY EROSION CONTROL FAI-57 FOR STAGES 1, 2, 3, 4 - STA. 1525+00 TO STA. 1540+00