


F.A. R.T.E.	SECTION	COUNTY	TOTAL SHEETS	SHEET NO.
*	**	WILLIAMSON	917	343
STA. 1522+00.0000 TO STA. 1522+50.0000				
FED. ROAD DIST. NO. ILLINOIS FED. AID PROJECT				
* I-57, & OLD IL 13 (FAU 9629)				
** (X1-6-2)VB-2(X1-6)HBK-2				

DATE	
BY	
SURVEYED	
SYMBOLS	
NOTED	
NO.	

DATE	
BY	
SURVEYED	
SYMBOLS	
NOTED	
NO.	

PLOT DATE = 10/25/2006
 FILE NAME = s:\pro\secta\1022882\1022882.dwg
 PLOT SCALE = 1/8" = 100'-0" / IN.
 USER NAME = lovenderba

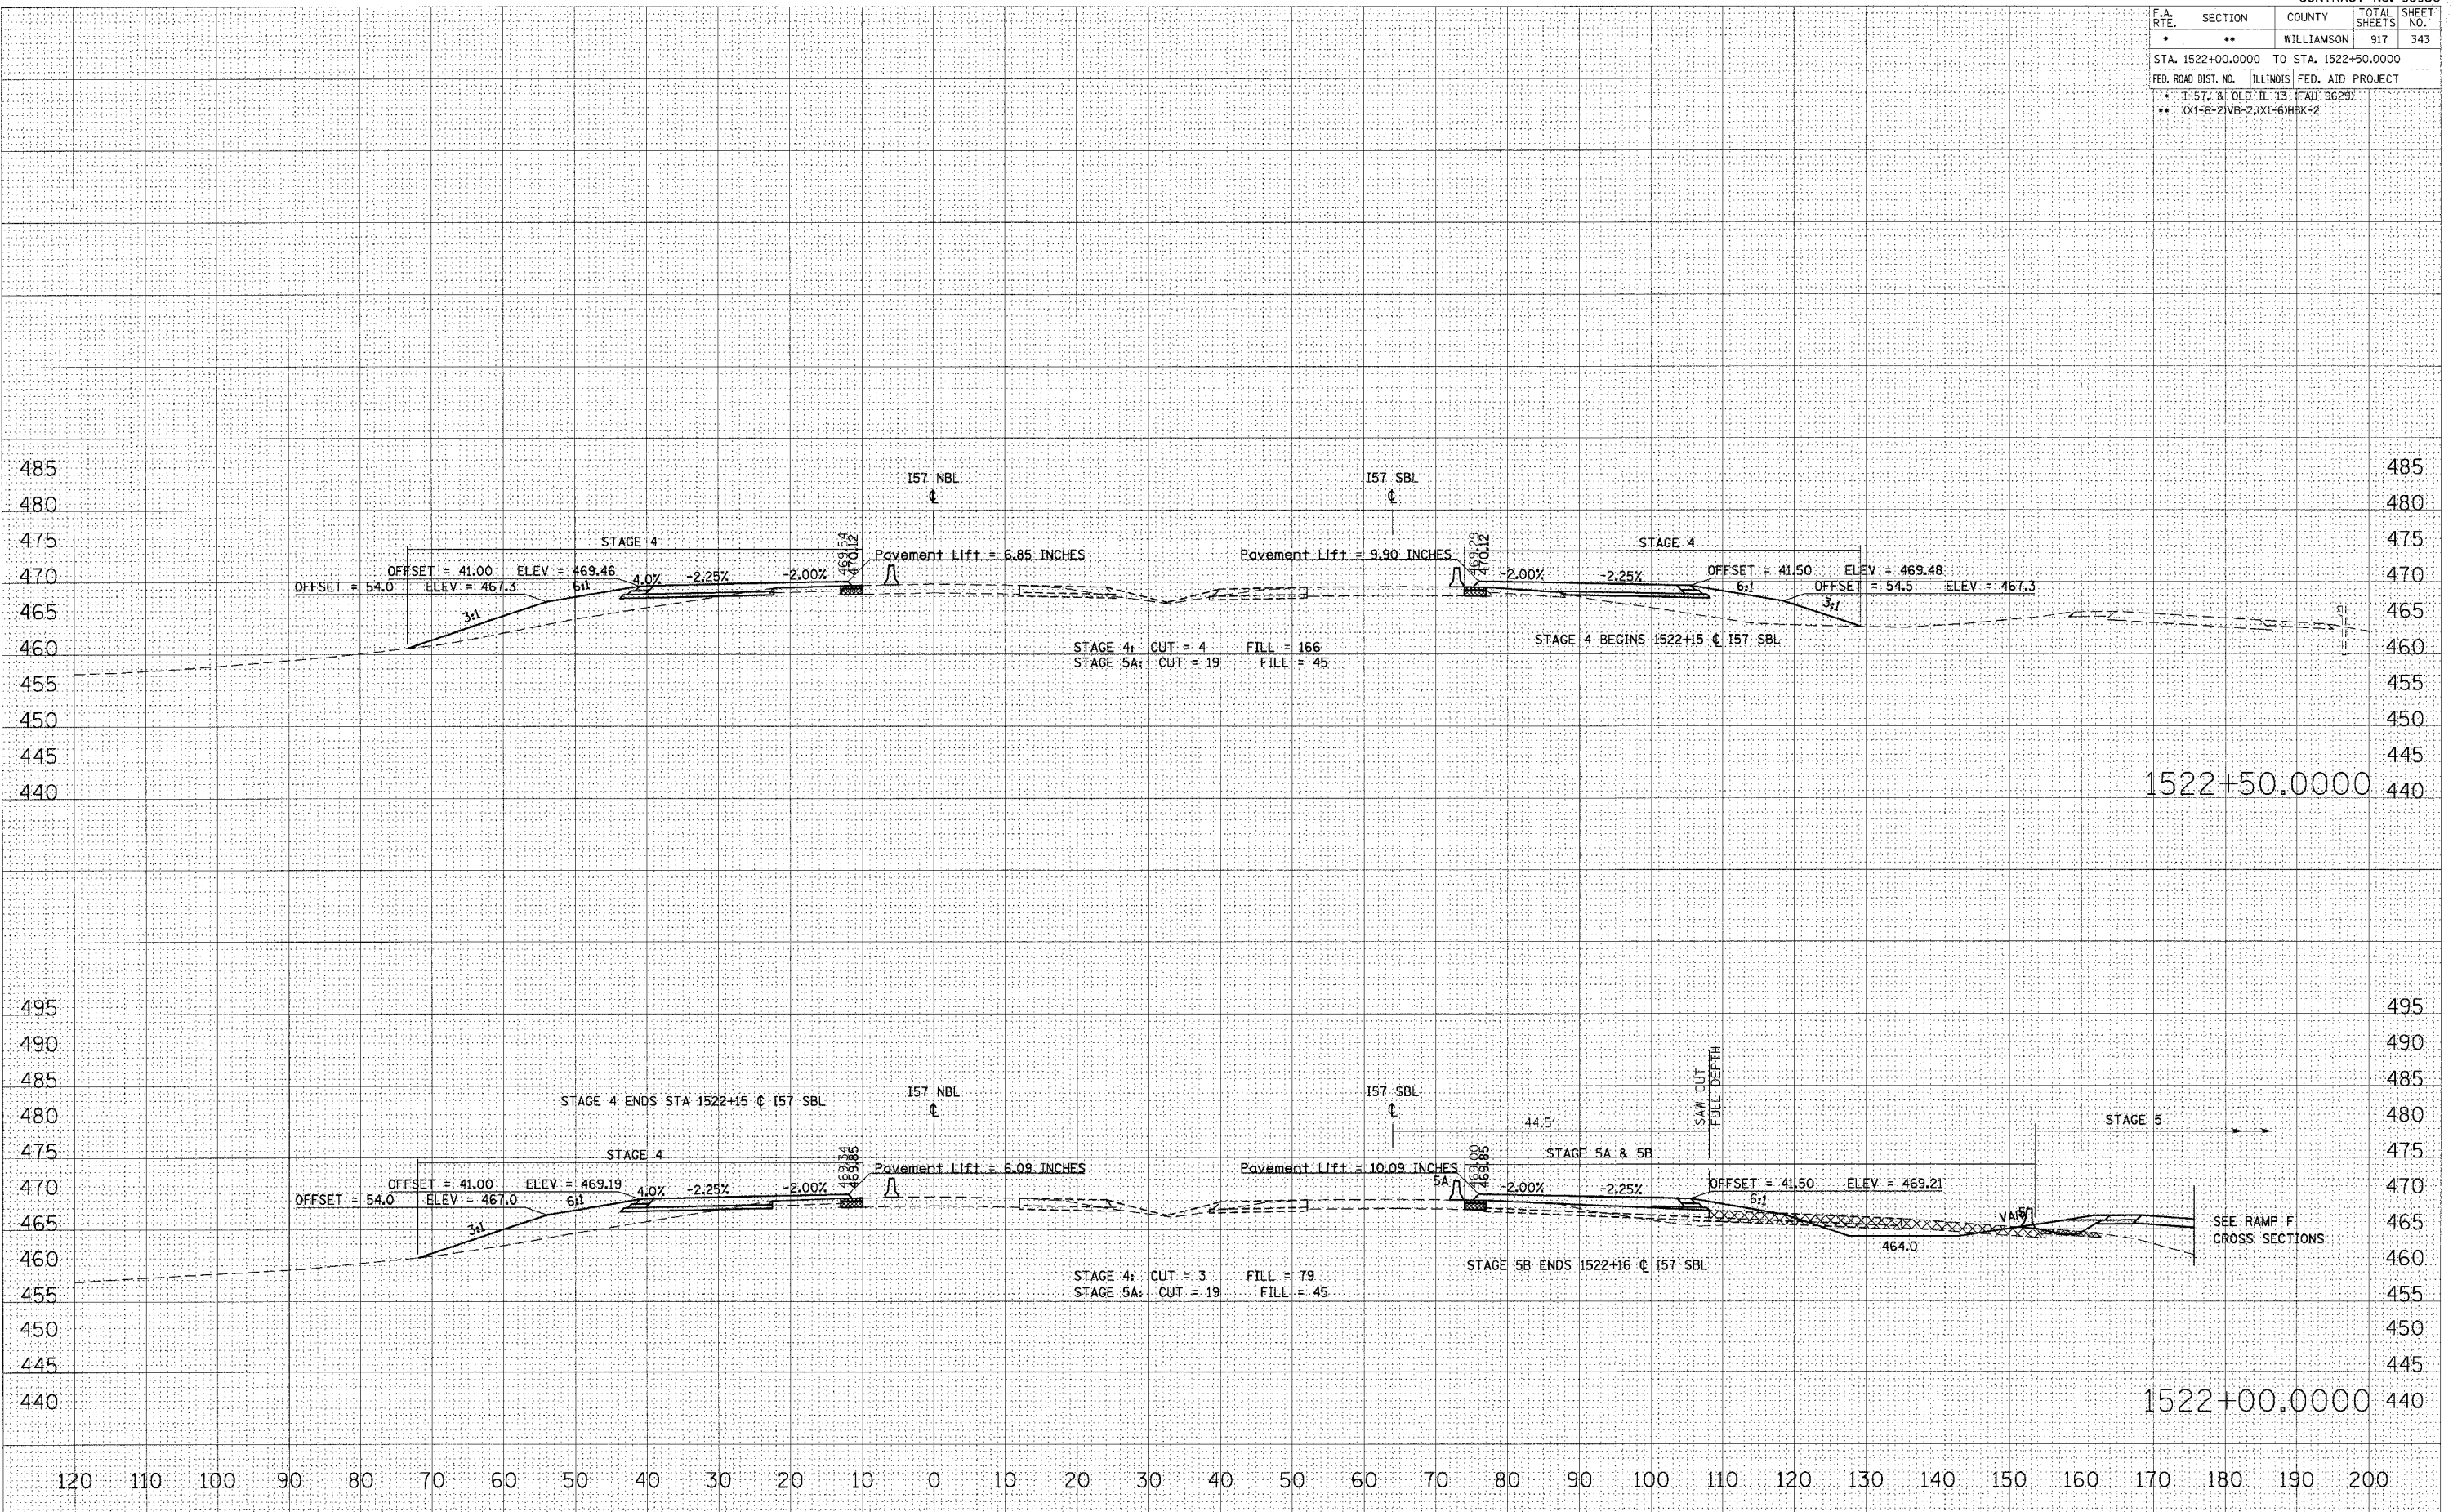

STA 1522+00.0000 TO STA 1522+50.0000 I57 NBL STAGE 4