


F.A. RTE.	SECTION	COUNTY	TOTAL SHEETS	SHEET NO.
*	**	WILLIAMSON	917	347
STA. 1526+50.0000 TO STA. 1527+50.0000				
FED. ROAD DIST. NO. ILLINOIS FED. AID PROJECT				
* I-57, & OLD IL 13 (FAU 9829)				
** (X1-6-2)VB-2,(X1-6)HBK-2				

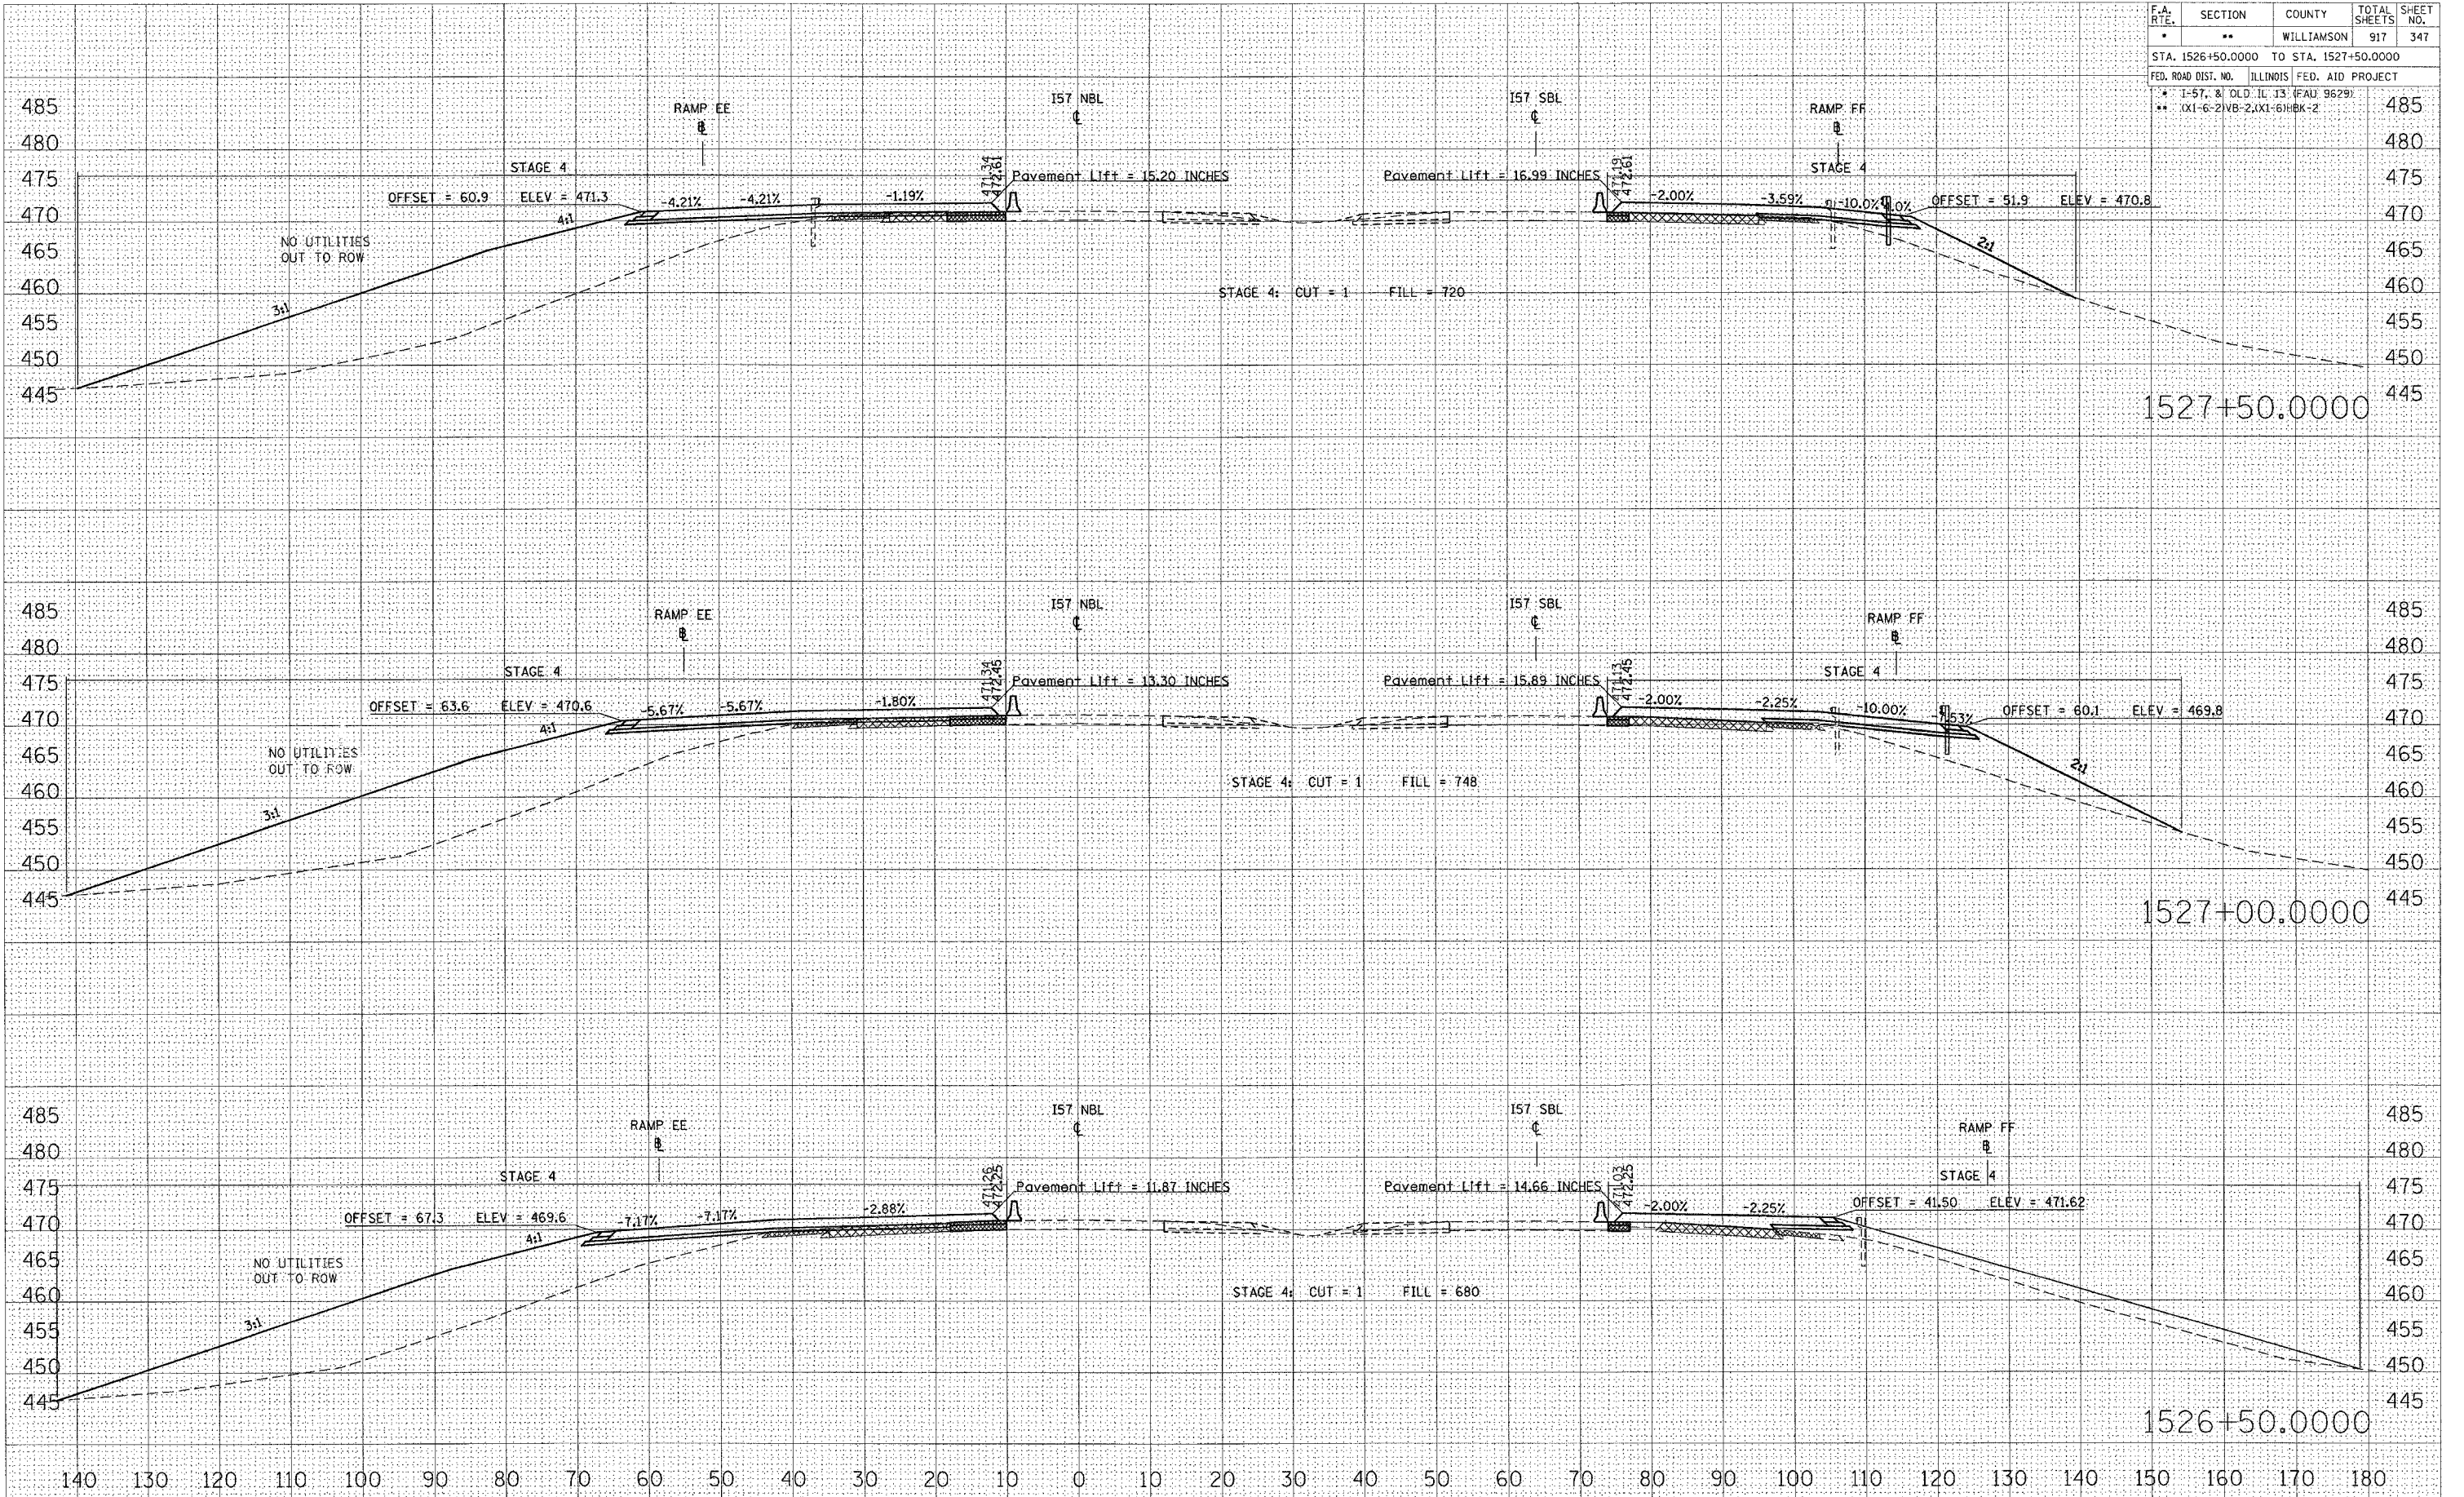

DATE: \_\_\_\_\_  
 BY: \_\_\_\_\_  
 SURVEYED: \_\_\_\_\_  
 CHECKED: \_\_\_\_\_  
 FINAL SURVEY: \_\_\_\_\_  
 NOTE BOOK: \_\_\_\_\_  
 NO. \_\_\_\_\_

DATE: \_\_\_\_\_  
 BY: \_\_\_\_\_  
 SURVEYED: \_\_\_\_\_  
 CHECKED: \_\_\_\_\_  
 ORIGINAL SURVEY: \_\_\_\_\_  
 NO. \_\_\_\_\_

PLOT DATE = 10/25/2005  
 FILE NAME = c:\projects\1526\1526.dwg  
 PLOT SCALE = 1/8" = 1'-0"  
 USER NAME = levenderbo

STA 1526+50.0000 TO STA 1527+50.0000 I57 NBL STAGE 4