


F.A. RTE.	SECTION	COUNTY	TOTAL SHEETS	SHEET NO.
*	**	WILLIAMSON	917	350
STA. 1531+00.0000 TO STA. 1532+00.0000				
FED. ROAD DIST. NO. ILLINOIS FED. AID PROJECT				
* 1-57, & OLD. IL. 13 (FAJ 9629)				
** (X1-6-2)NB-2;(X1-6)HBX-2				

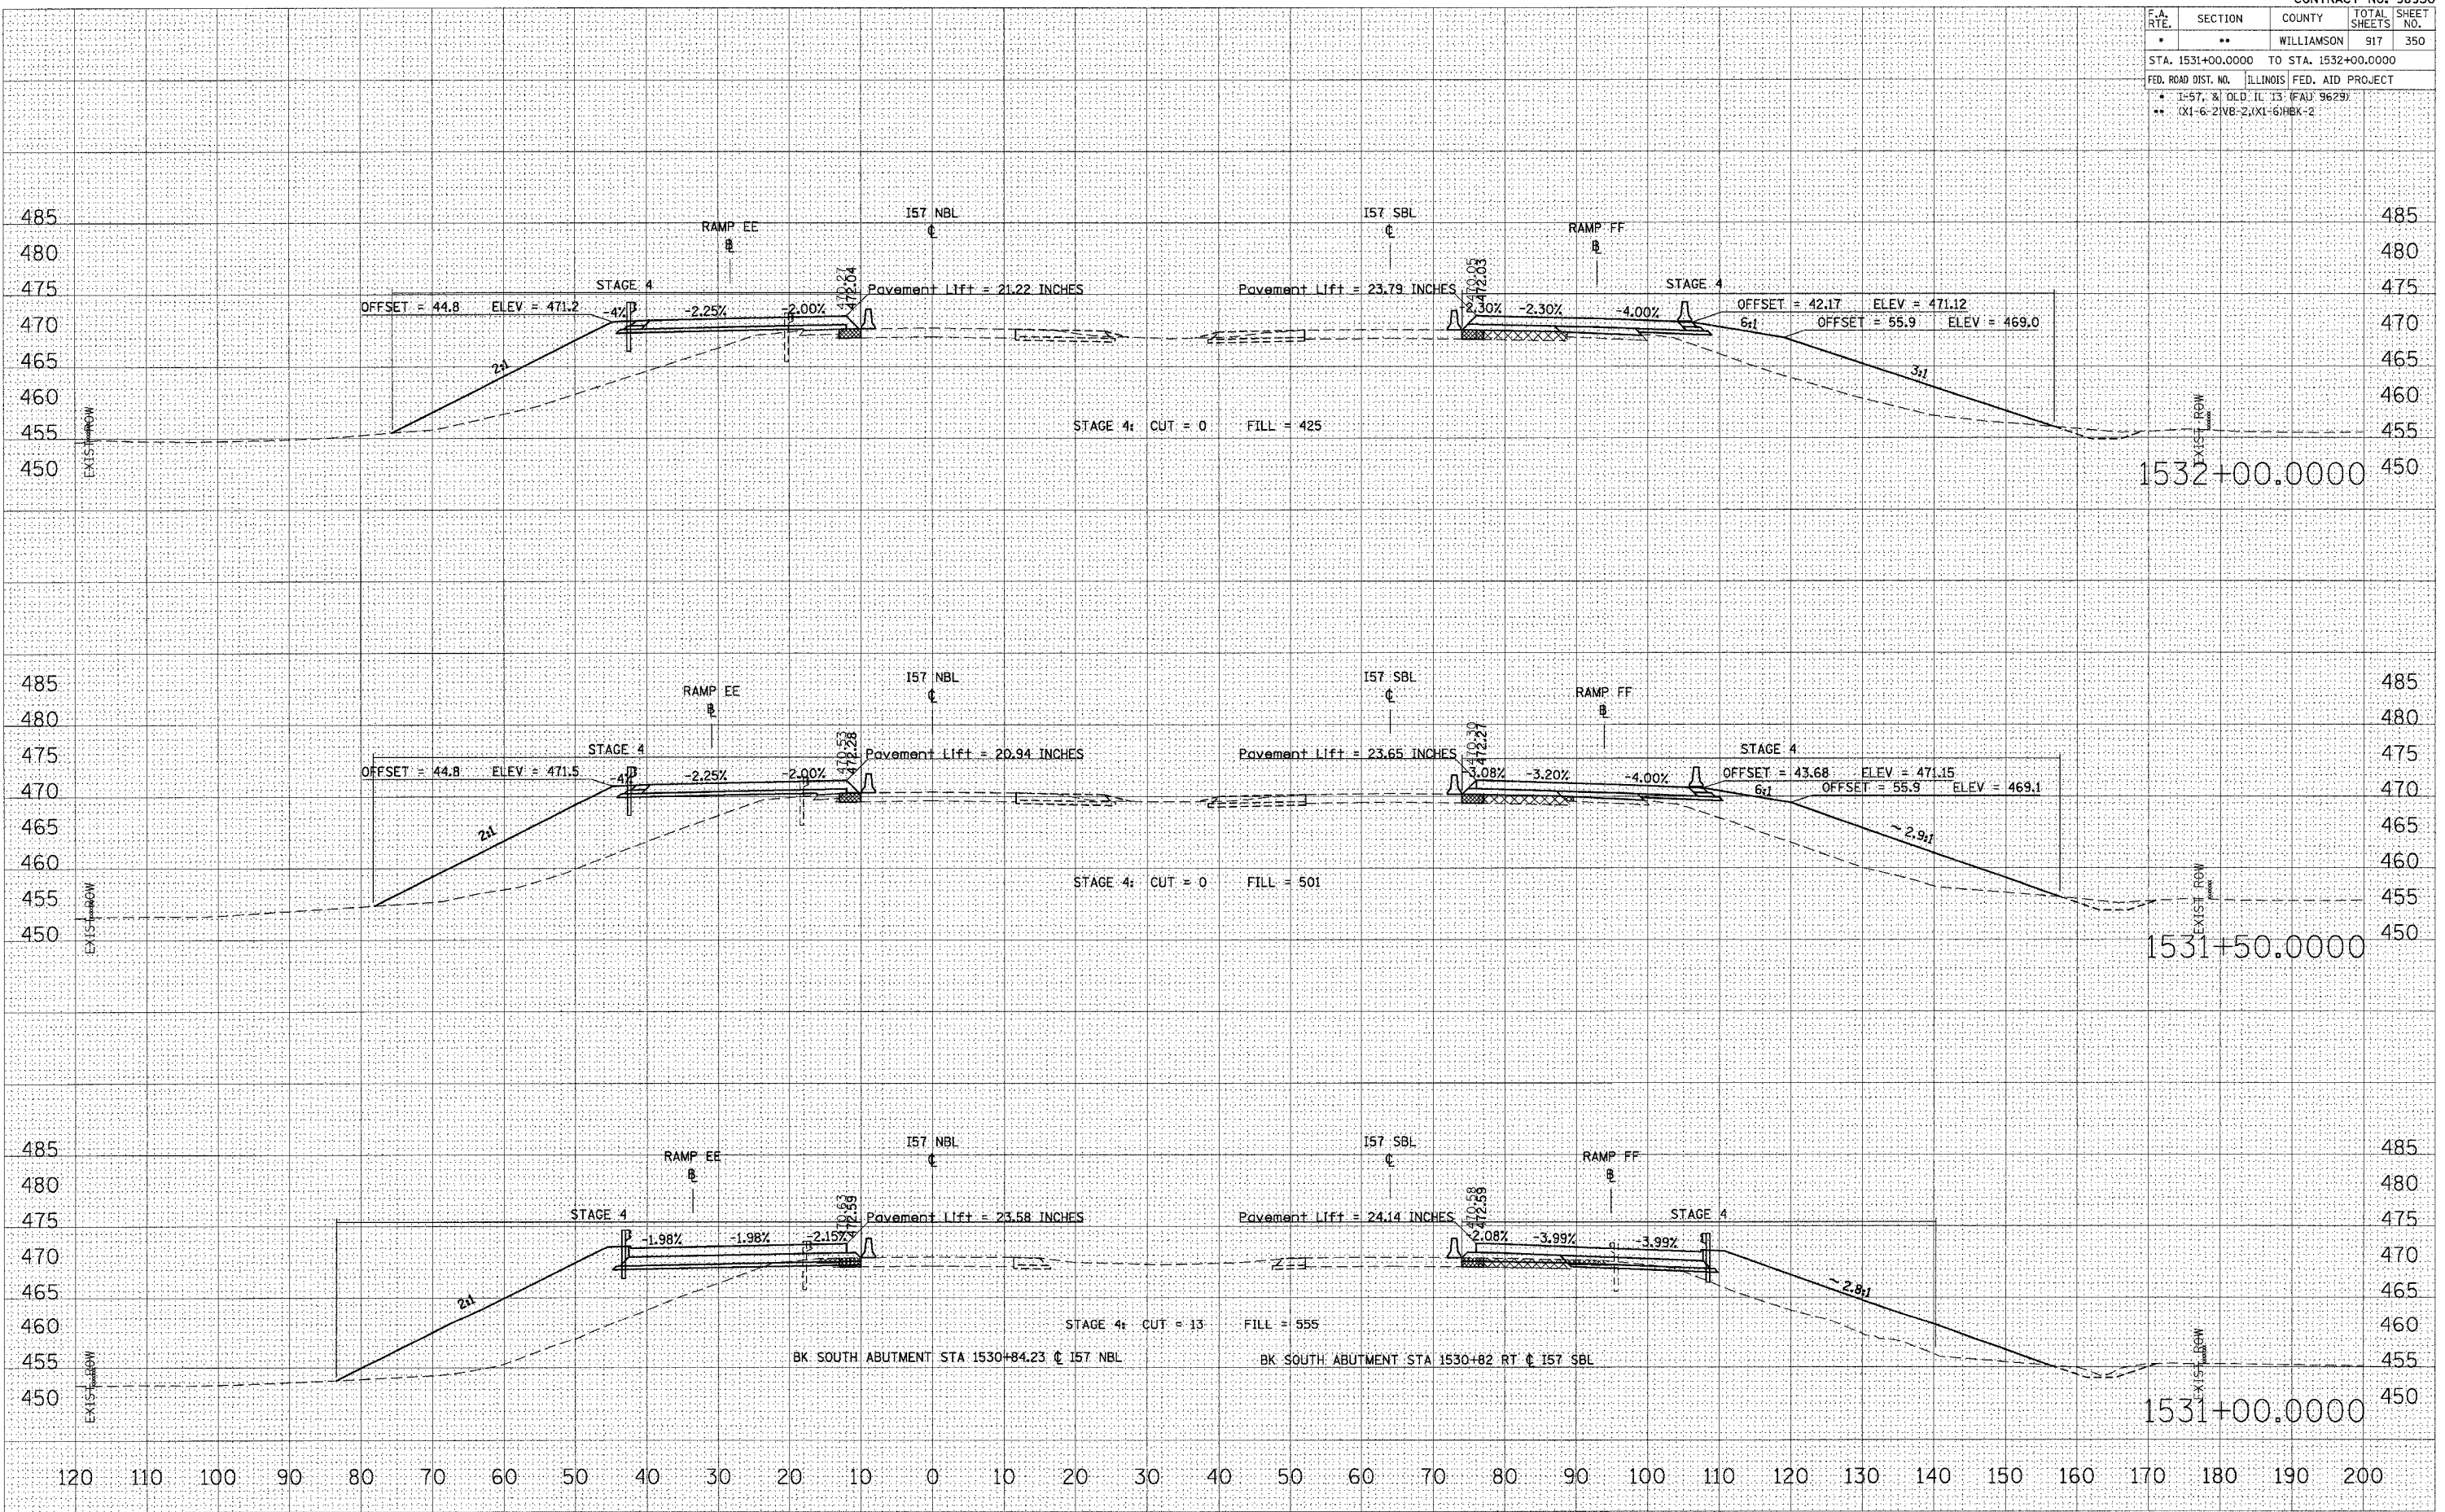

STA 1531+00.0000 TO STA 1532+00.0000 I57 NBL STAGE 4

DATE: _____
 BY: _____
 SURVEYED: _____
 PLOTTED: _____
 NOTE BOOK: _____
 AREAS CHECKED: _____
 NO. _____

DATE: _____
 BY: _____
 ORIGINAL SURVEY: _____
 PLOTTED: _____
 NOTE BOOK: _____
 AREAS CHECKED: _____
 NO. _____

PLOT DATE = 12/12/2006
 FILE NAME = c:\pwork\98950\temp\stage4.dwg
 PLOT SCALE = 1/8" = 1'-0"
 USER NAME = leftwood