


F.A. RTE.	SECTION	COUNTY	TOTAL SHEETS	SHEET NO.
*	**	WILLIAMSON	917	351
STA. 1532+50.0000 TO STA. 1533+50.0000				
FED. ROAD DIST. NO. ILLINOIS FED. AID PROJECT				
* I-57, & OLD IL 13 (FAJ 9629)				
** OX1-6-21VB-2, X1-61HBK-2				

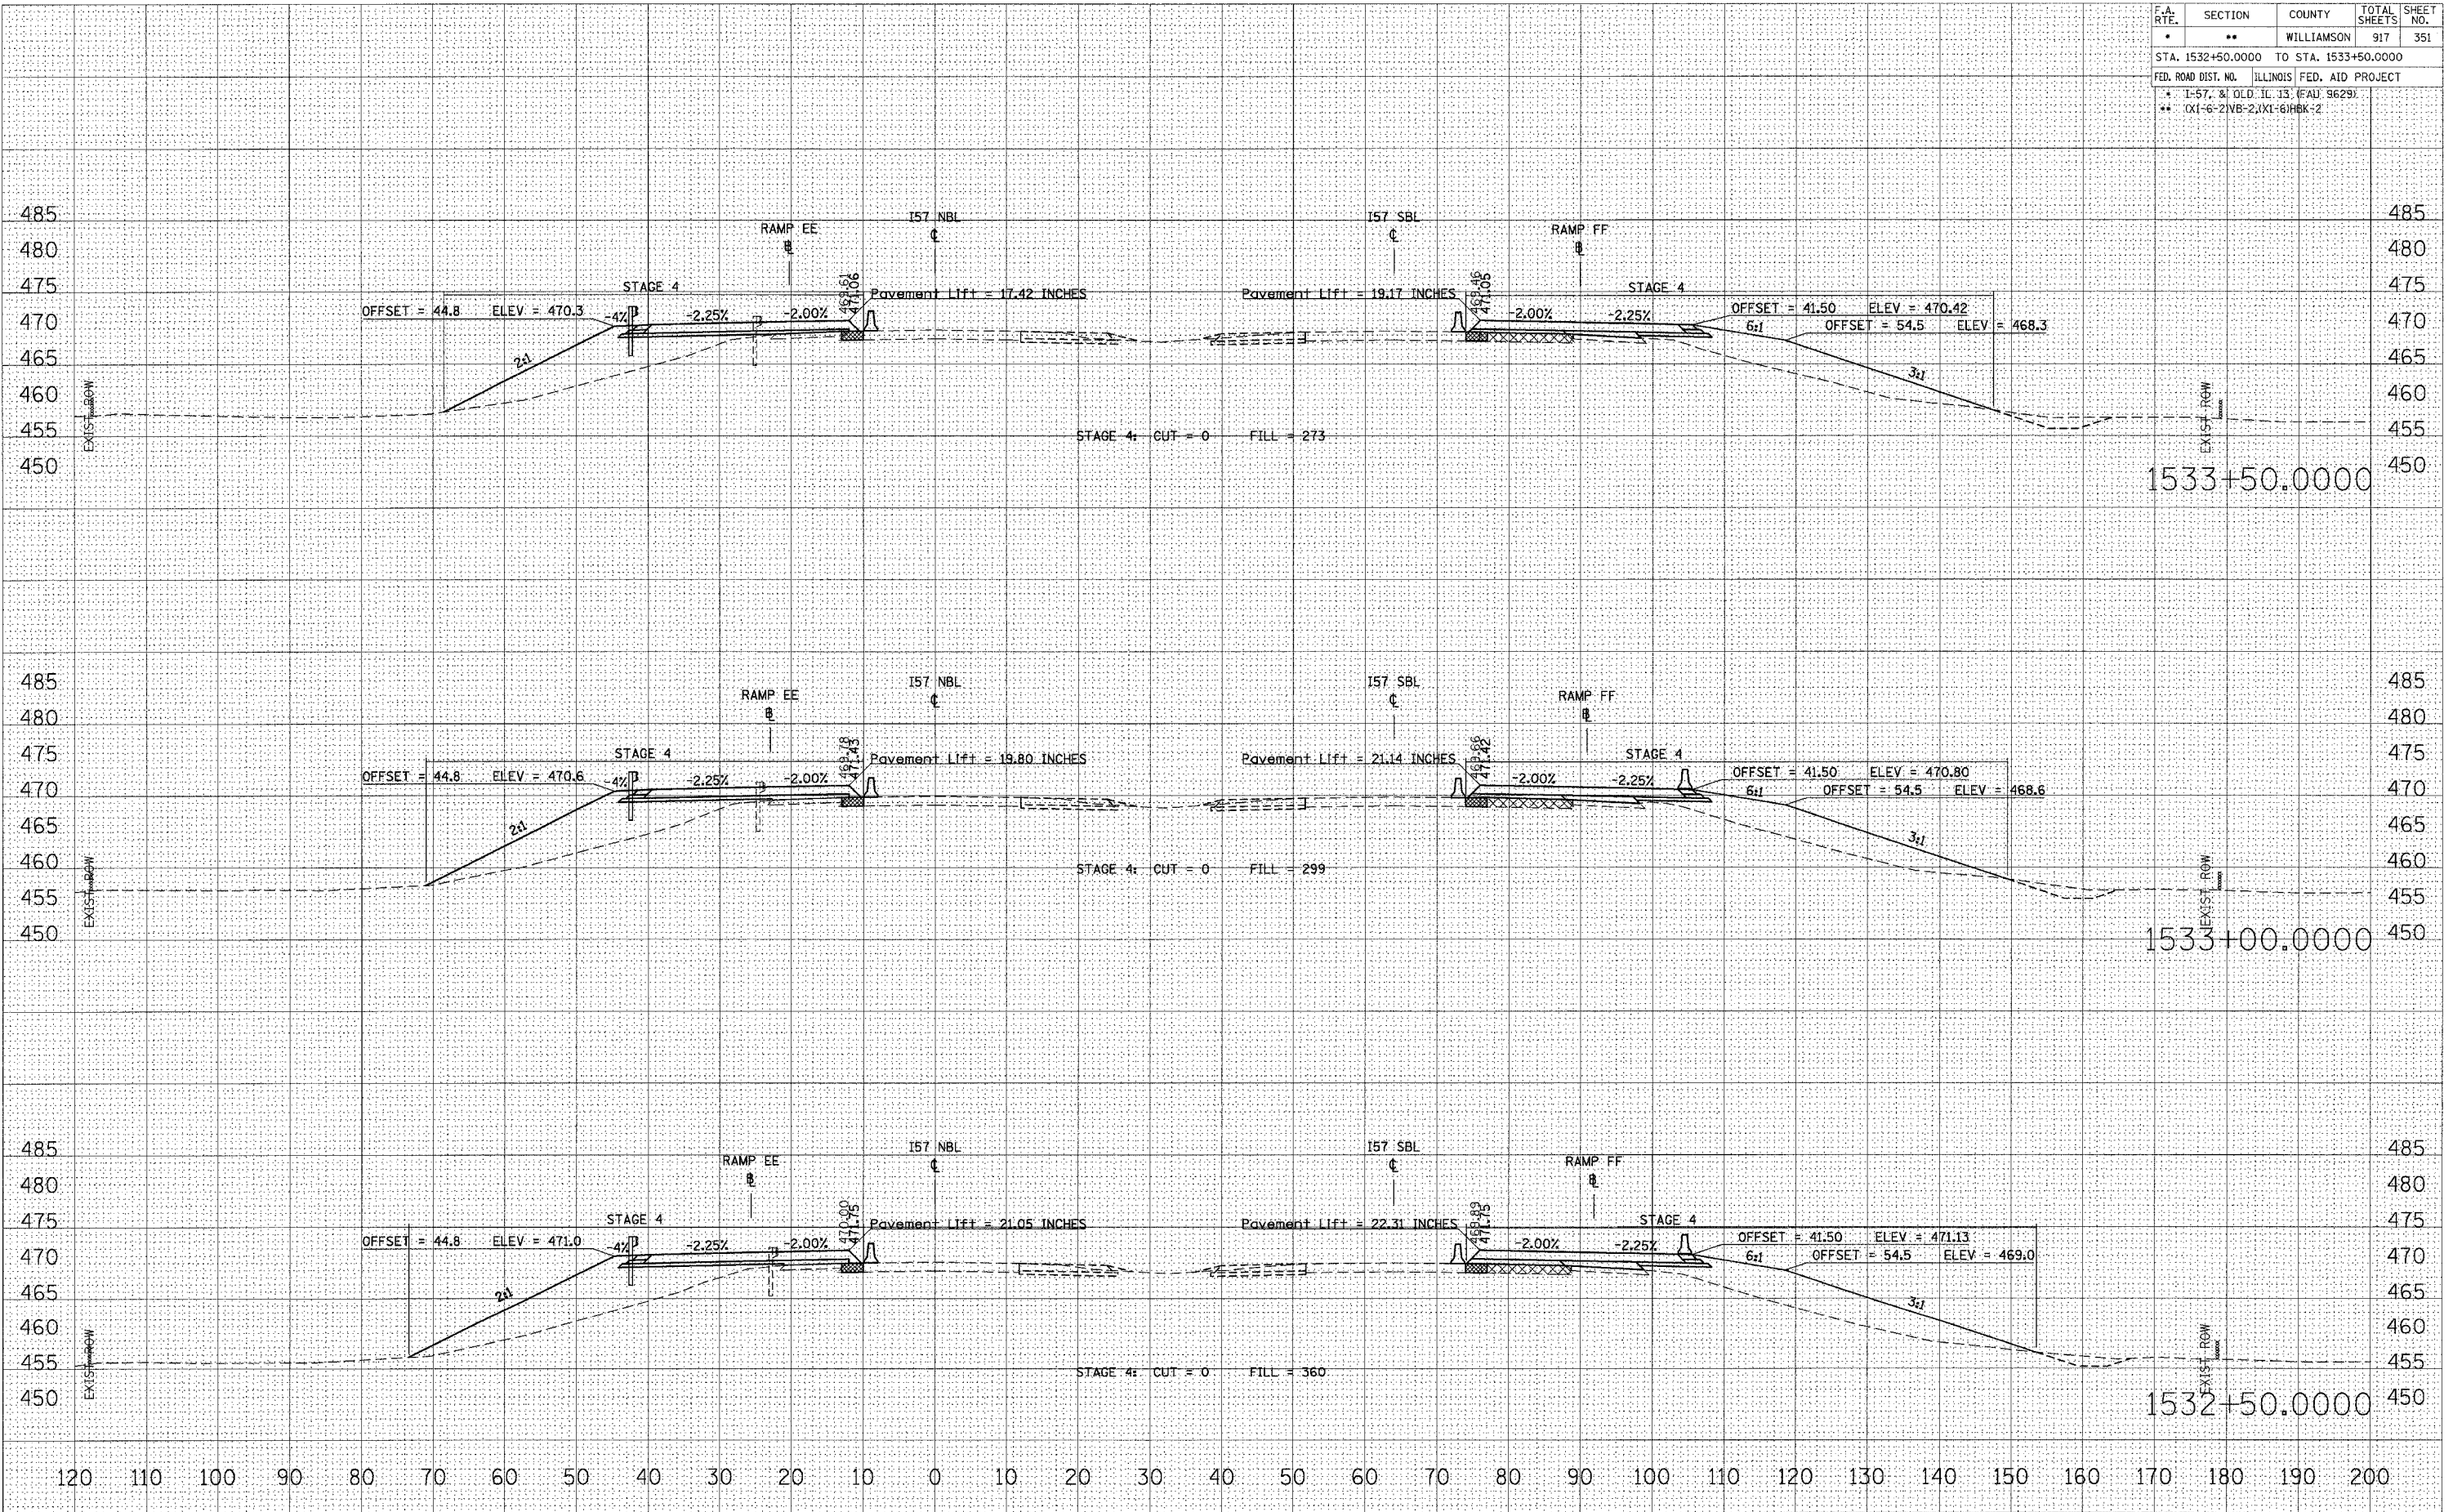

DATE: _____
 BY: _____
 SURVEYED: _____
 PLOTTED: _____
 CHECKED: _____
 NO. _____

DATE: _____
 BY: _____
 SURVEYED: _____
 PLOTTED: _____
 CHECKED: _____
 NO. _____

DATE: 12/12/2006
 FILE NAME: c:\p06\p06\1532+50.dwg
 PLOT SCALE: 1/8" = 1'-0"
 USER NAME: jefwchd

STA 1532+50.0000 TO STA 1533+50.0000 I57 NBL STAGE 4