


F.A. RTE.	SECTION	COUNTY	TOTAL SHEETS	SHEET NO.
*	**	WILLIAMSON	917	355
STA. 1538+00.0000 TO STA. 1539+00.0000				
FED. ROAD DIST. NO. ILLINOIS FED. AID PROJECT				
* I-57 & OLD IL 13 (FAU 9629)				
** (X1-6-2) (VB-2) (X1-6) (BK-2)				

DATE	BY
DATE	BY
DATE	BY

DATE	BY
DATE	BY
DATE	BY

PLOT DATE = 12/12/2006  
 FILE NAME = c:\p06\p06s\14902822\0131\Temp\3841a.dwg  
 PLOT SCALE = 18.0000 / IN.  
 USER NAME = jefwchd

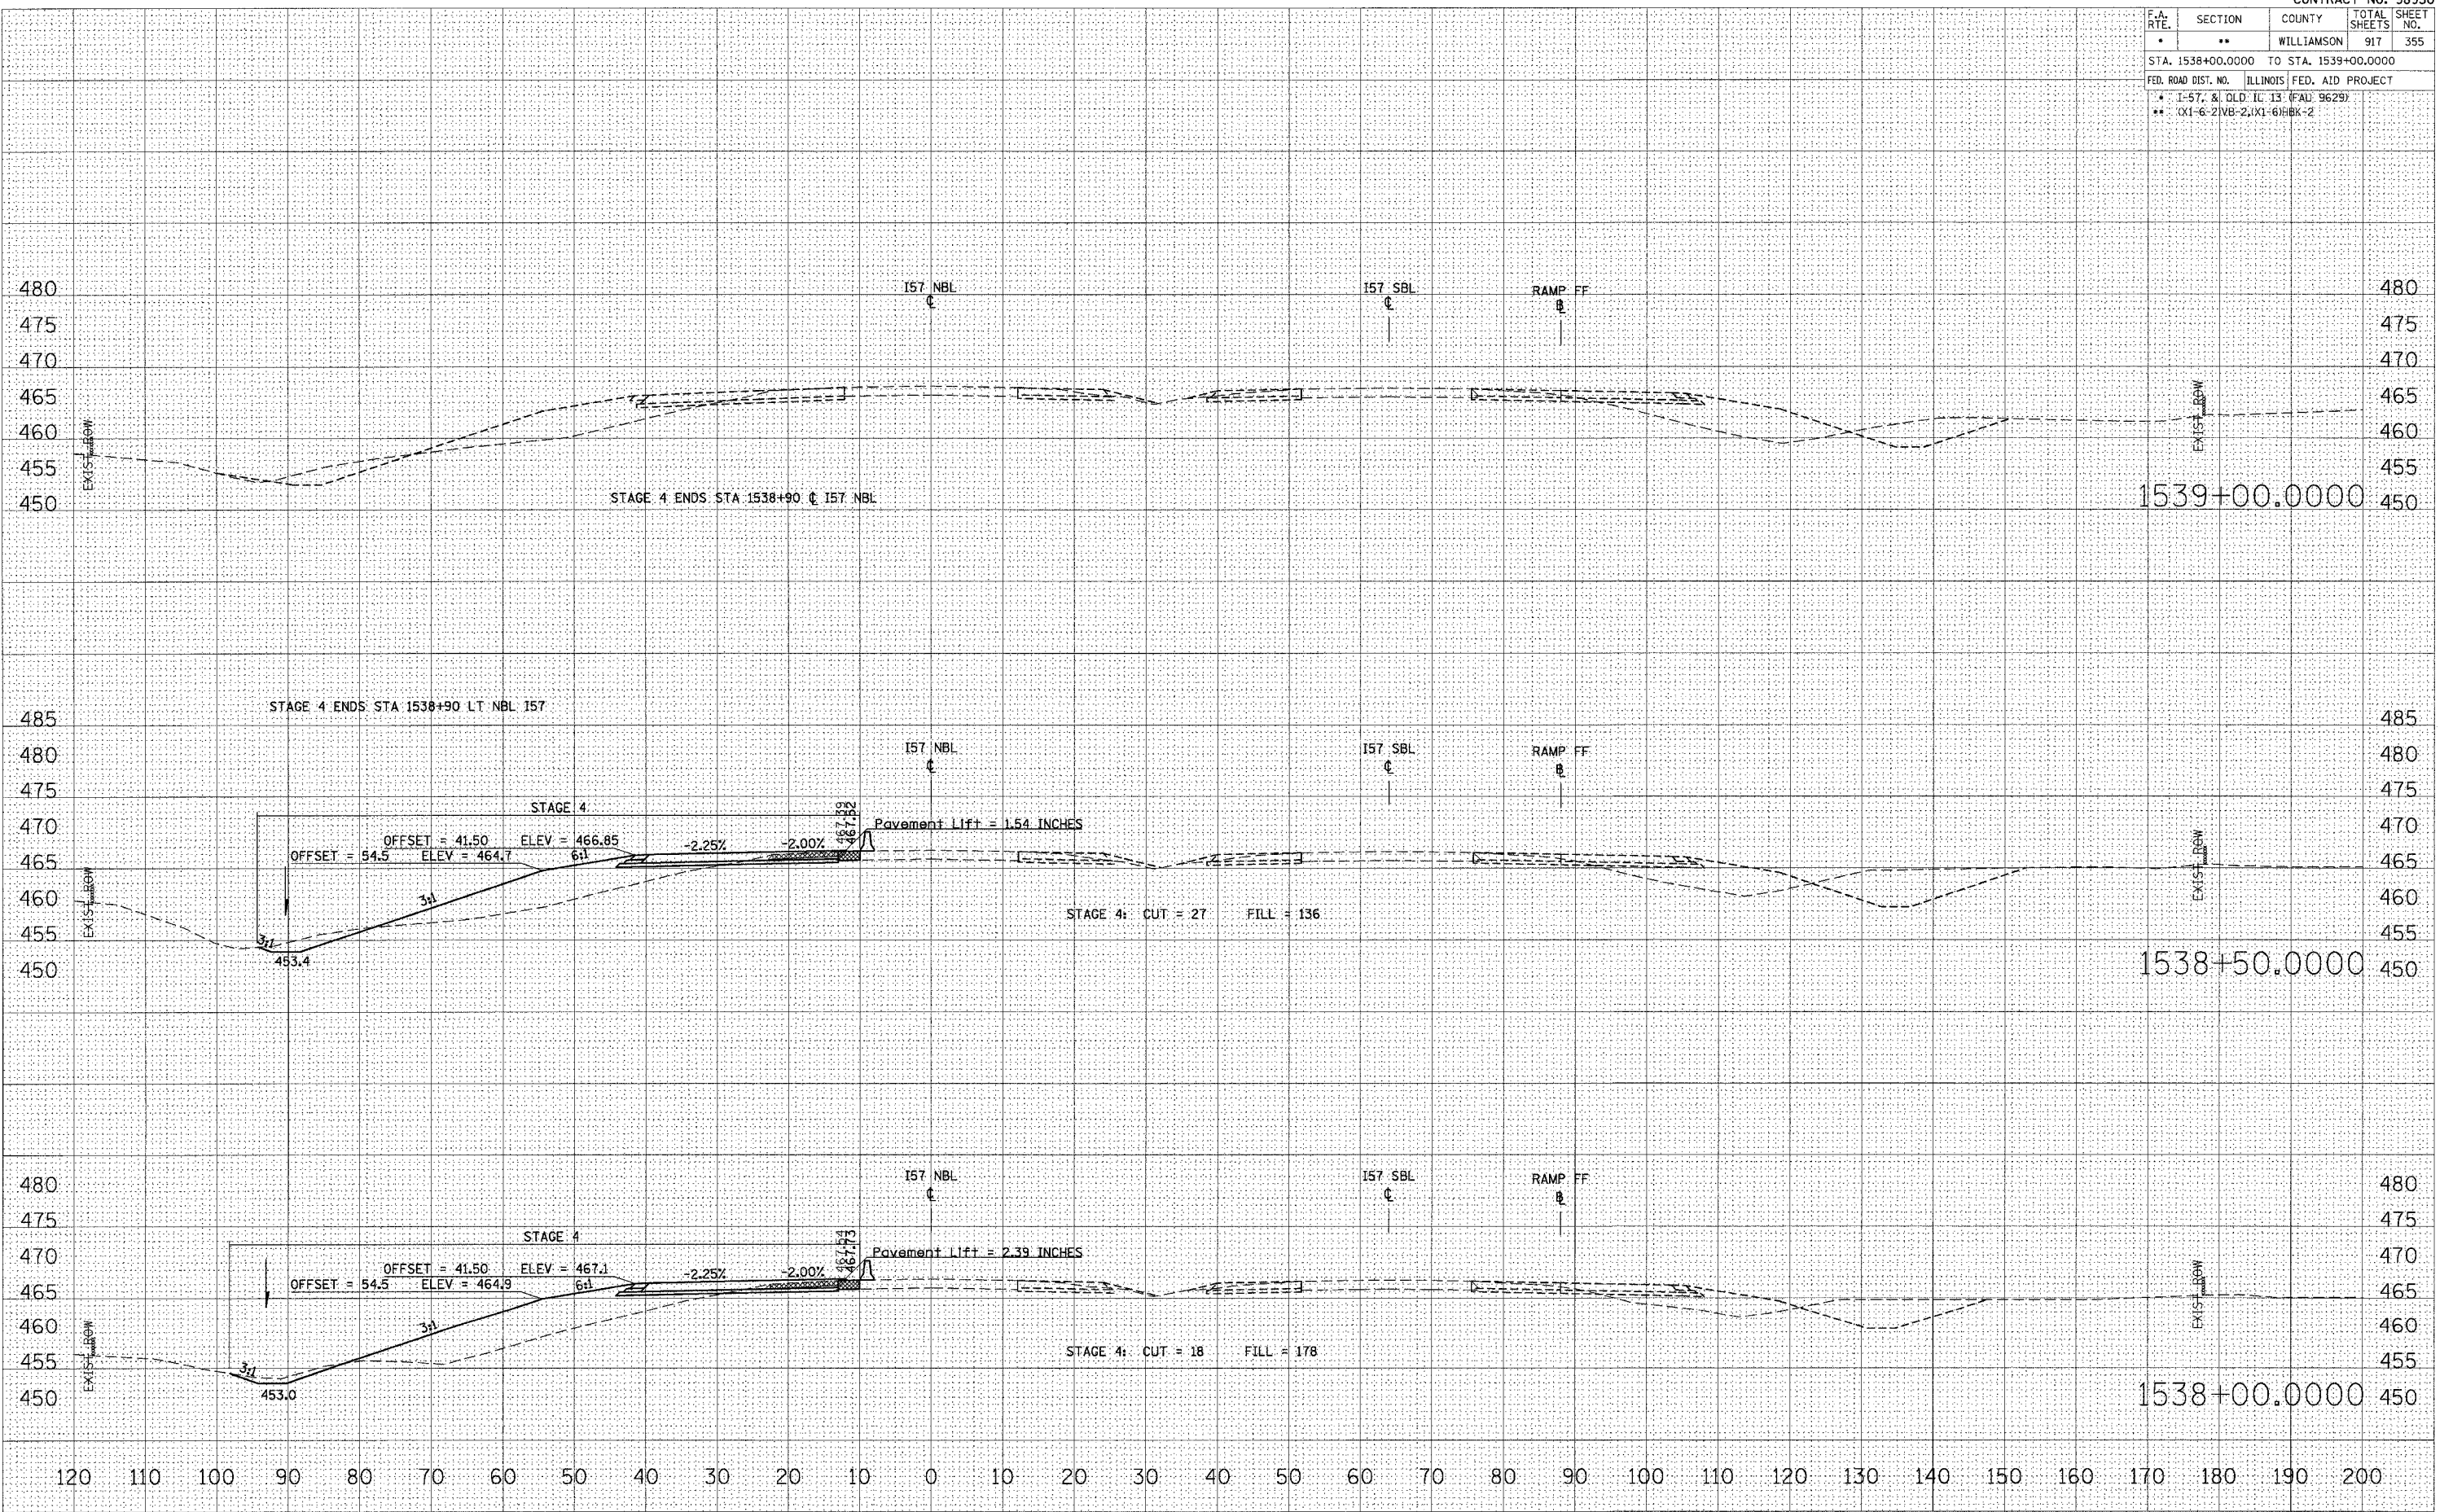

STA 1538+00.0000 TO STA 1539+00.0000 I57 NBL STAGE 4