


CONTRACT NO. 98950

F.A. RTE.	SECTION	COUNTY	TOTAL SHEETS	SHEET NO.
*	**	WILLIAMSON	917	362
STA.		TO STA.		

FED. ROAD DIST. NO. ILLINOIS FED. AID PROJECT
 * I-57, & OLD IL 13 (FAU 9629)
 ** (X1-6-2)VB-2,(X1-6)HBK-2

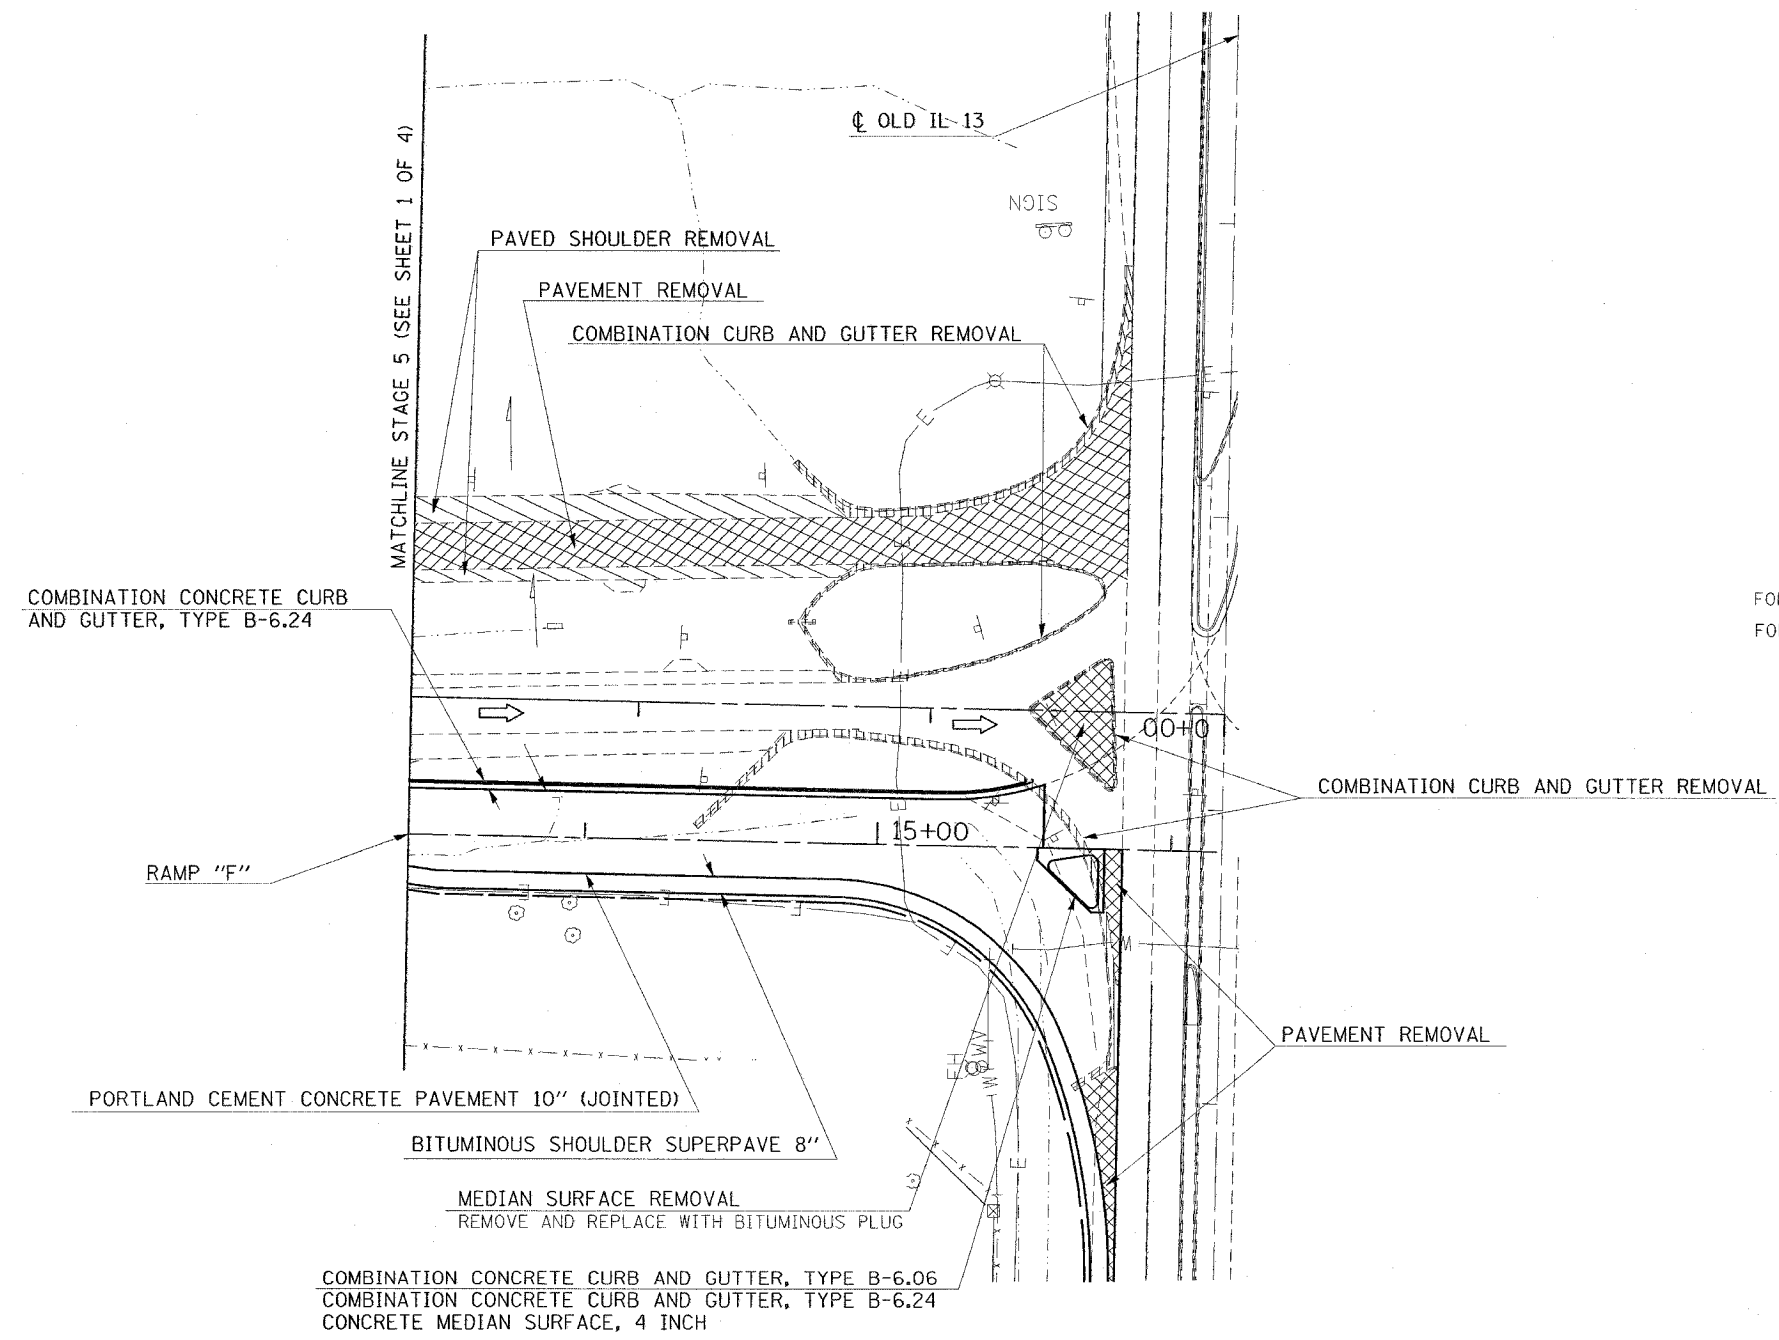

FOR DIMENSIONS OF RAMPS, SEE GEOMETRIC SHEETS FOR DETAILS.
 FOR INFORMATION ON STORM SEWER, SEE STORM SEWER SHEETS.

COMBINATION CONCRETE CURB AND GUTTER, TYPE B-6.06
 COMBINATION CONCRETE CURB AND GUTTER, TYPE B-6.24
 CONCRETE MEDIAN SURFACE, 4 INCH

REVISIONS	
NAME	DATE

ILLINOIS DEPARTMENT OF TRANSPORTATION
RAMP "F" AND "FF"
STAGE 5
SHEET 2 OF 4
 SCALE: VERT. APPROX. 30
 HORIZ.
 DATE
 DRAWN BY CNH
 CHECKED BY

PLOT DATE = 11/02/2006
 FILE NAME = c:\projects\98950\stage5\stage5.dgn
 PLOT SCALE = 3/8"=1'-0"
 USER NAME = hndm