



F.A. RTE.	SECTION	COUNTY	TOTAL SHEETS	SHEET NO.
*	**	WILLIAMSON	917	385

STA. TO STA.
 ILLINOIS FED. AID PROJECT
 * I-57, & OLD IL 13 (FAU 9629)
 ** (X1-6-2)VB-2, (X1-6)HBK-2


PLAN	DATE
REVISIONS	
NO.	

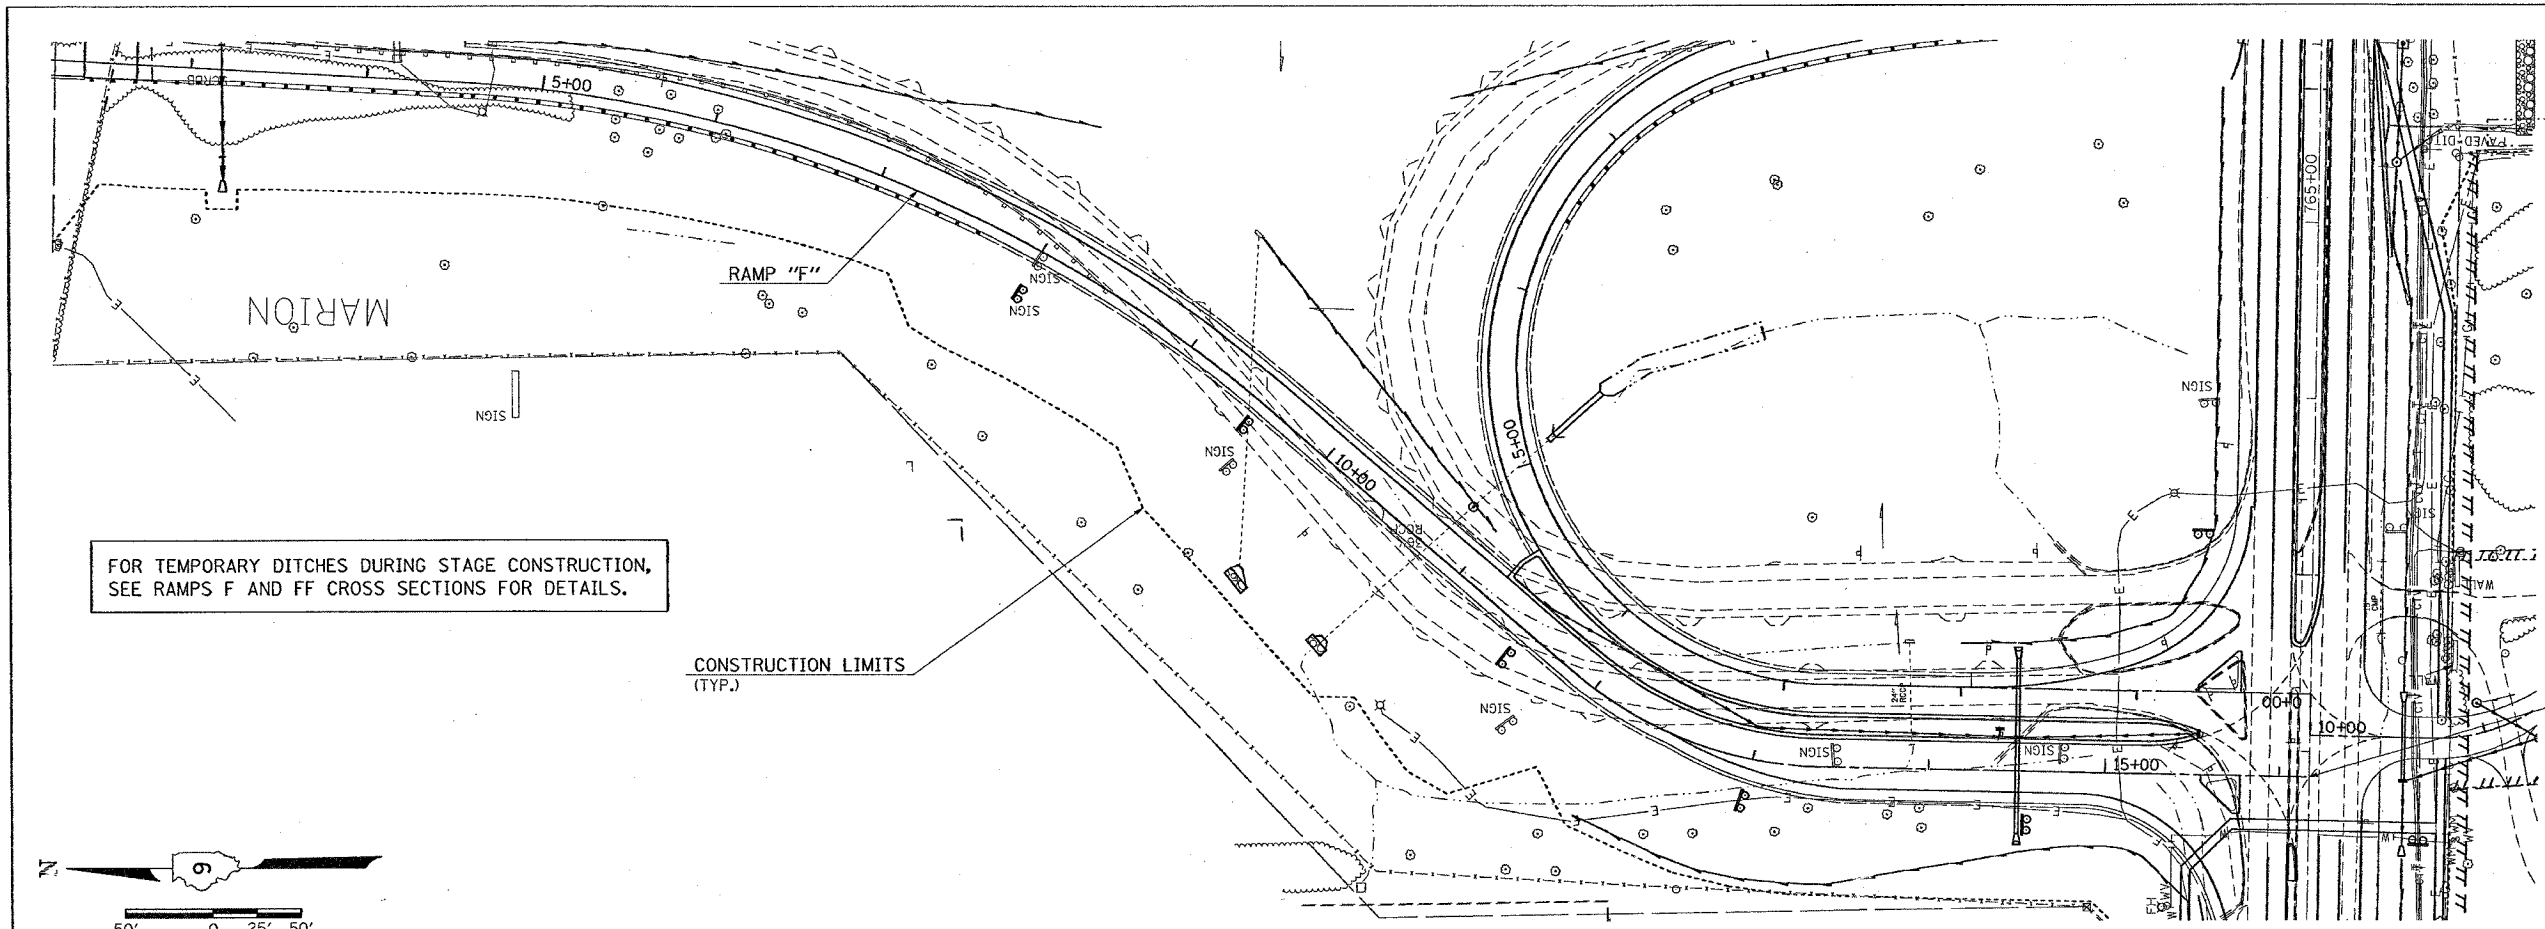

STA. 16+17.46 RAMP "F" =
 STA. 761+85.85 WEST MAIN STREET

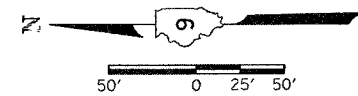

PROFILE	DATE
REVISIONS	
NO.	

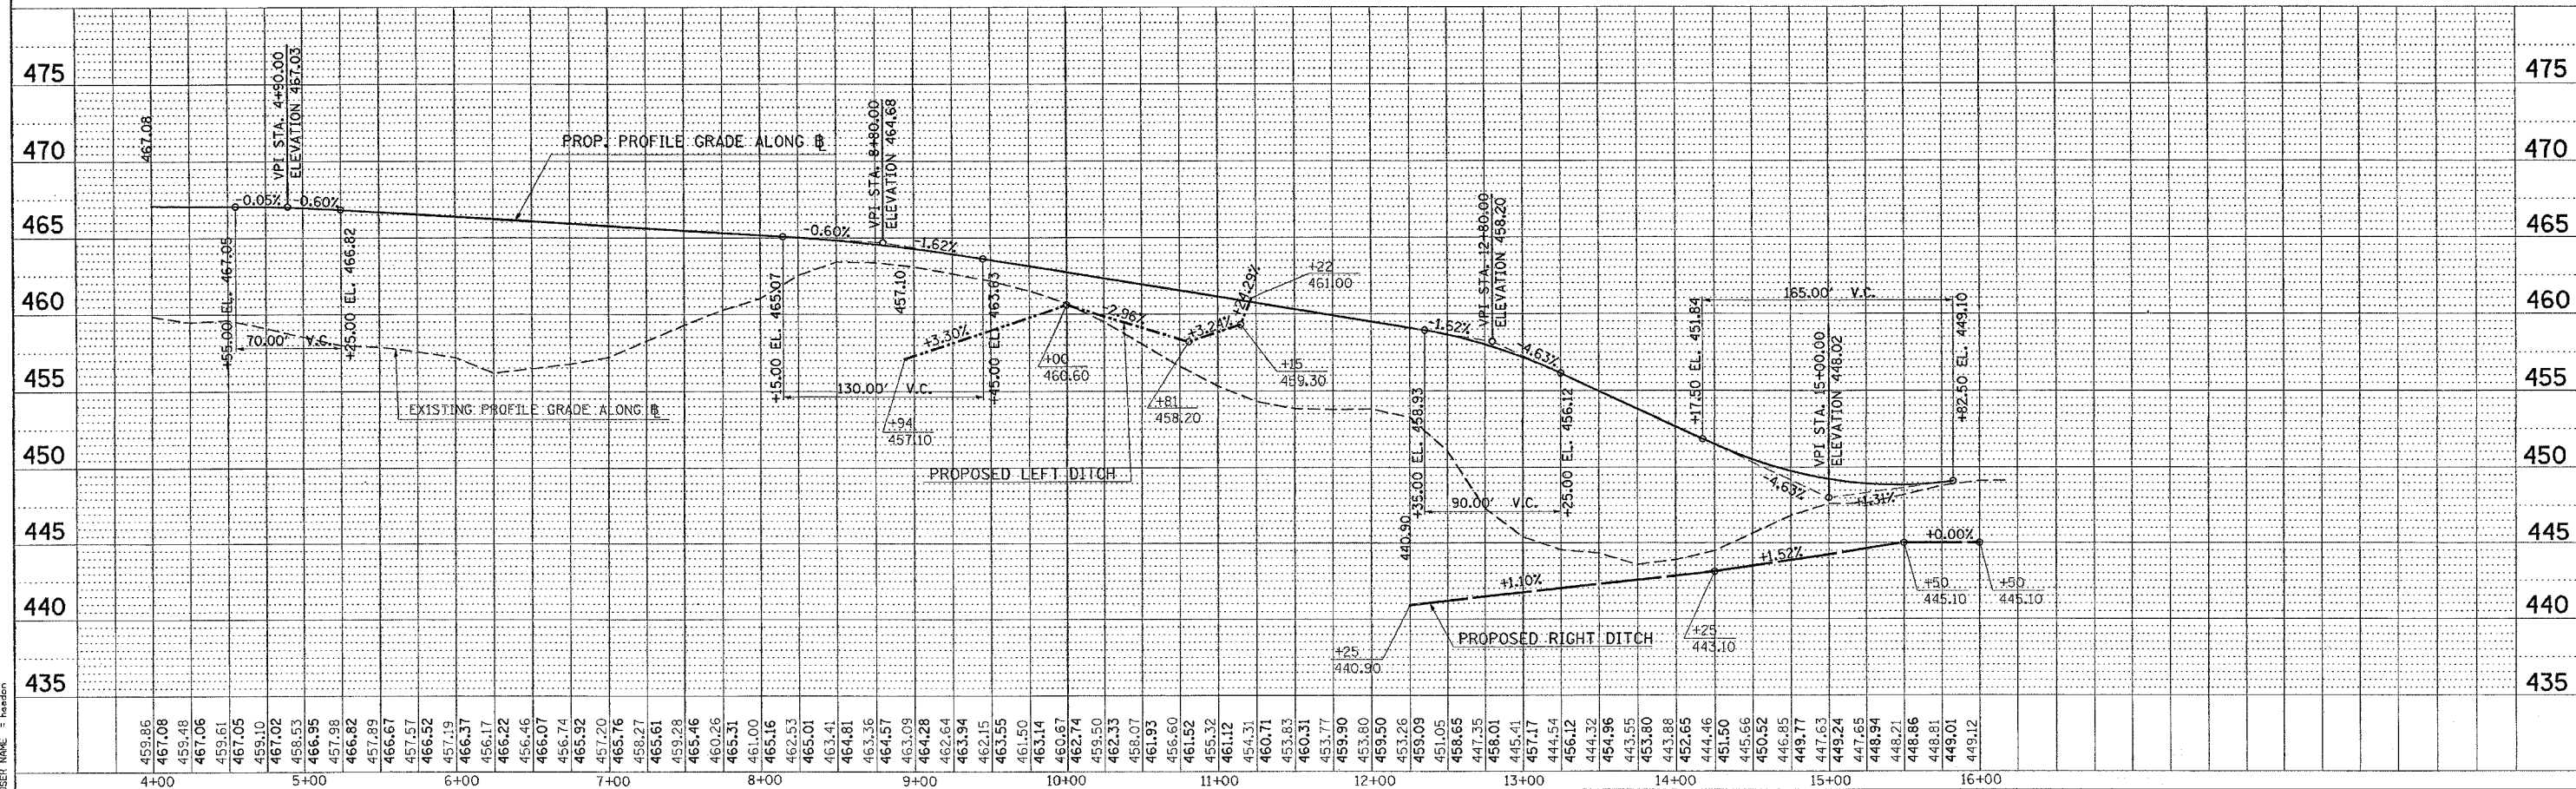

Plot Date = 10/24/2008
 File Name = s:\projects\98950\1013\1013p2.dgn
 User Name = haddad

DITCH PROFILE STA. 4+00 TO STA. 16+17.46 RAMP "F"