


F.A. RTE.	SECTION	COUNTY	TOTAL SHEETS	SHEET NO.
*	**	WILLIAMSON	917	390
STA. 4+50.0000		TO STA. 5+00.0000		
FED. ROAD DIST. NO.		ILLINOIS	FED. AID PROJECT	
* 1-57, & OLD IL 13 (FAD 9629)				
** (X1-6-2)VB-2,(X1-6)HBK-2				

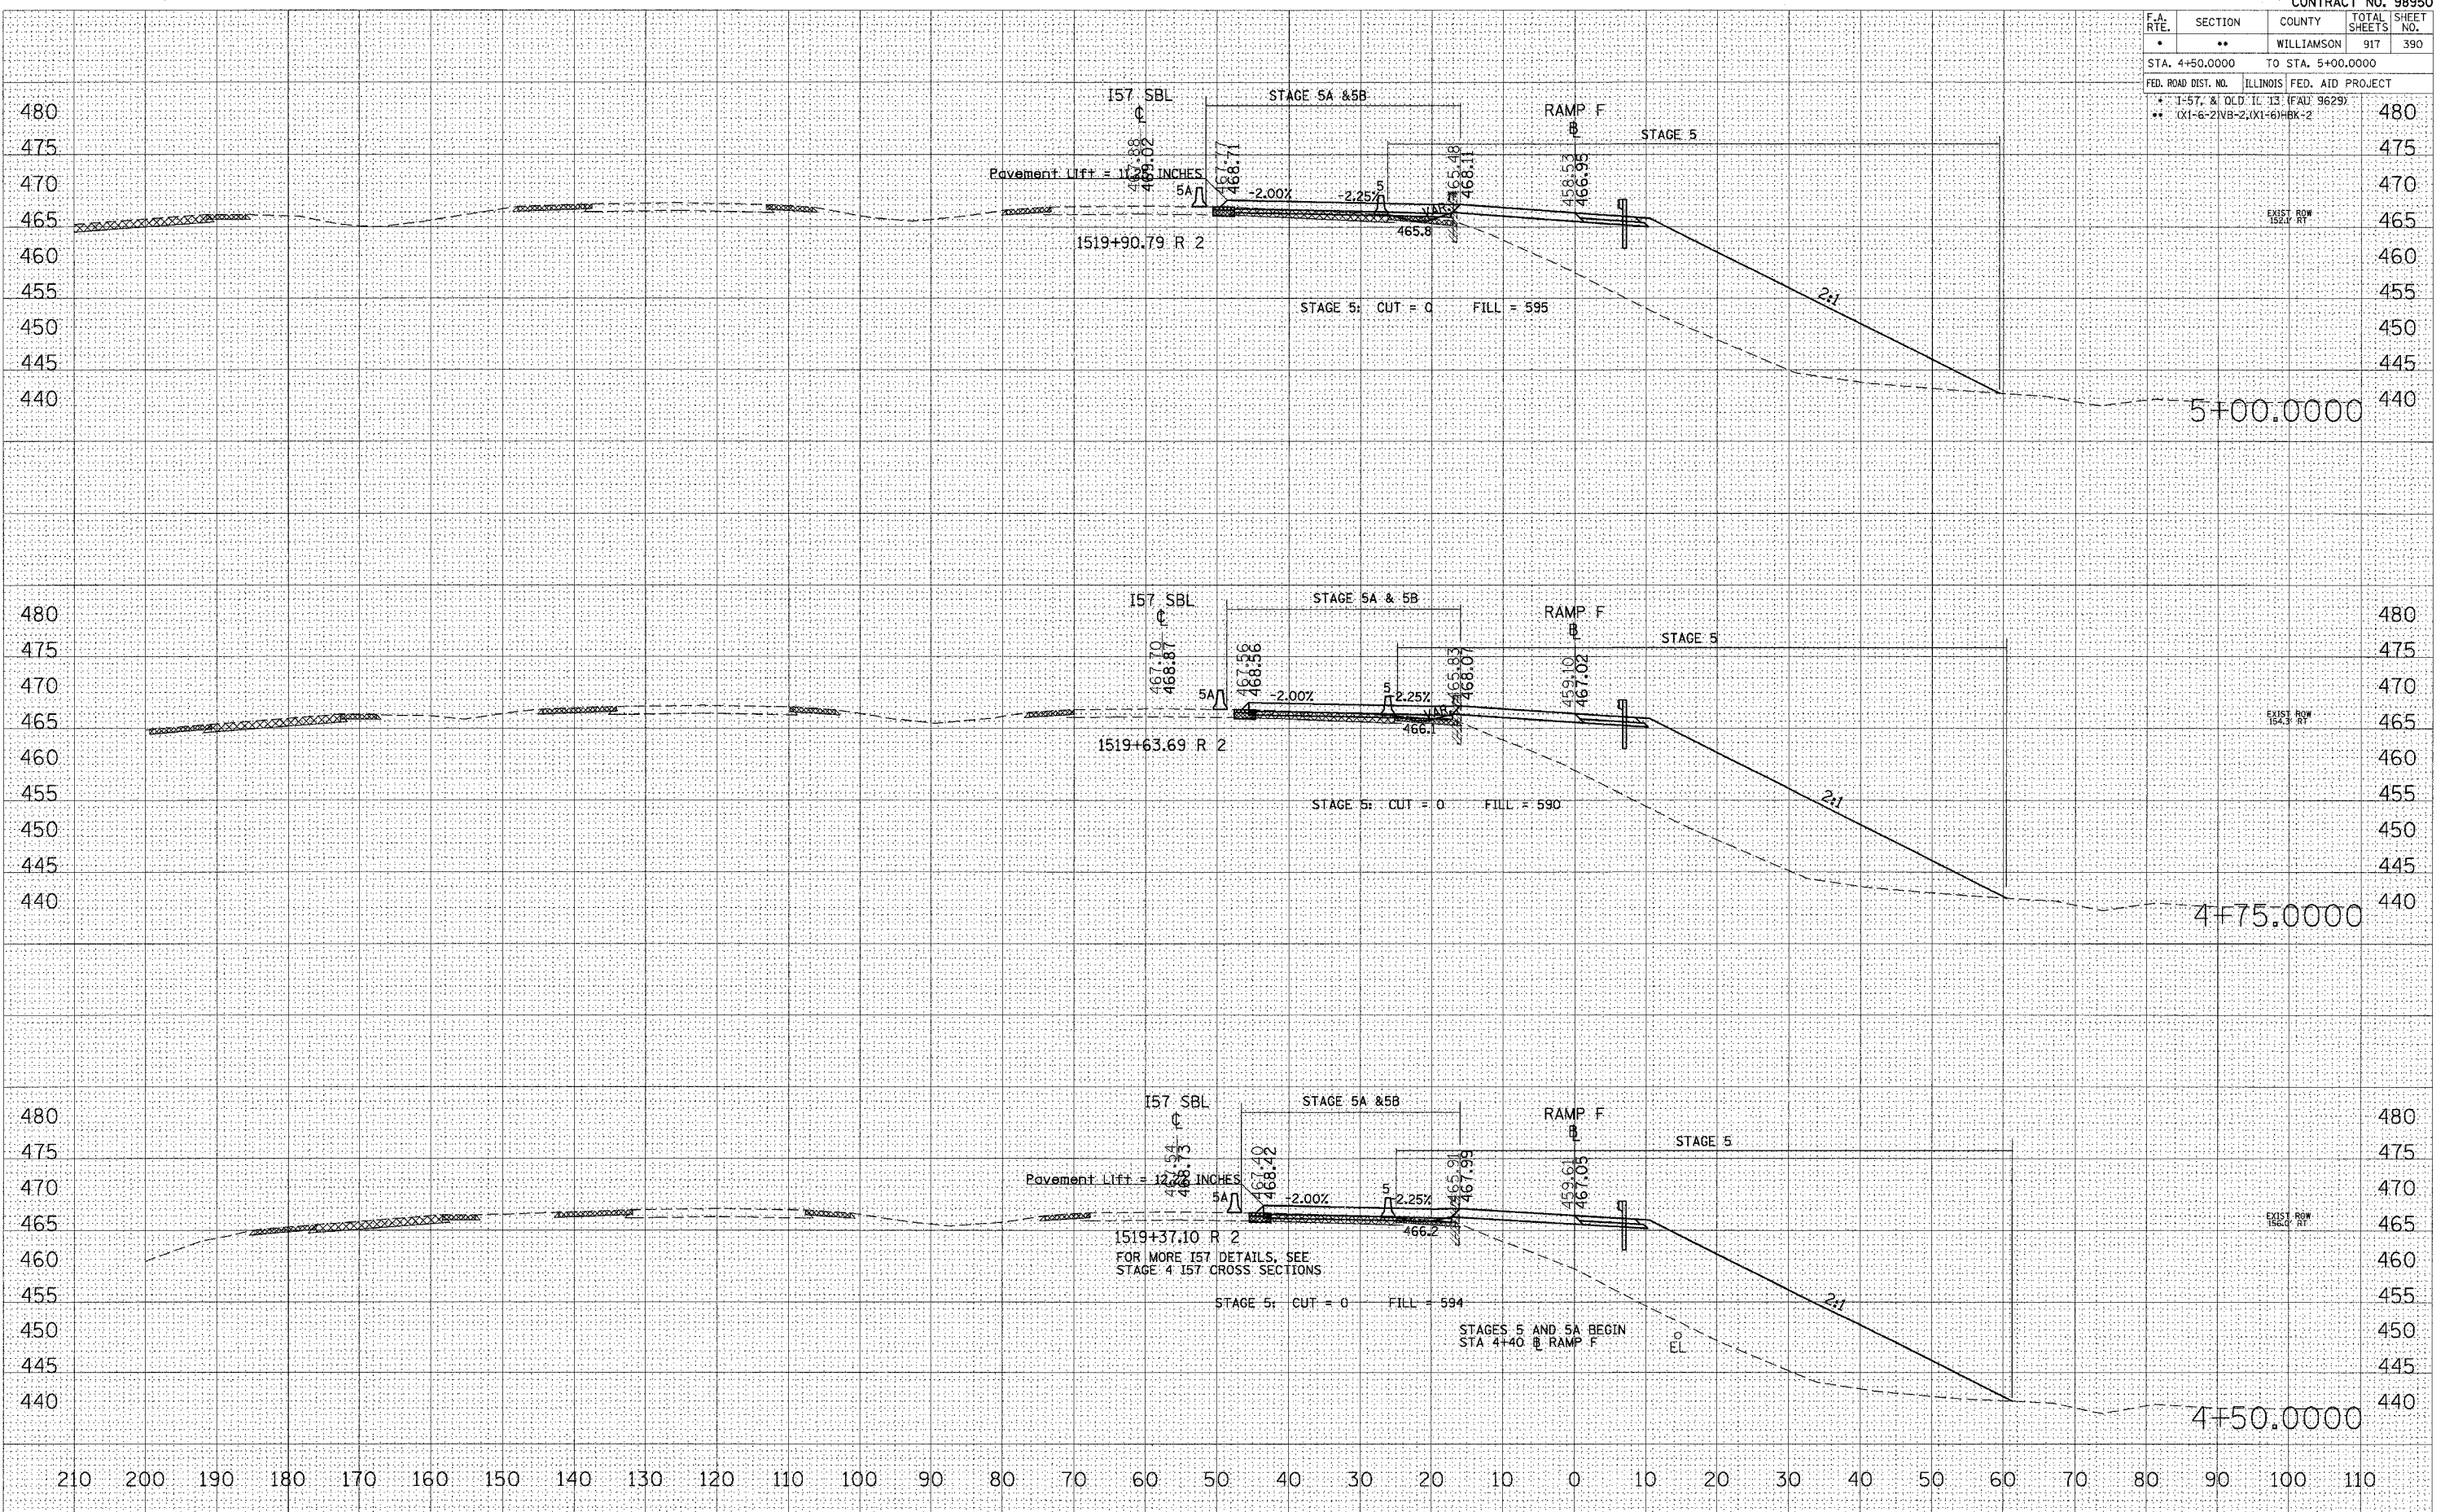

STA 4+50.0000 TO STA 5+00.0000 RAMP F

FINAL SURVEY PLOTTED AREAS CHECKED

ORIGINAL SURVEY PLOTTED AREAS CHECKED

PLOT DATE = 10/25/2006  
 FILE NAME = c:\pvc\pvc\p302882\vd13\zr-amp-f\p302882-13-11.dwg  
 PLOT SCALE = 1/8" = 100'-0"  
 USER NAME = lavendrb