


F.A. R/YE.	SECTION	COUNTY	TOTAL SHEETS	SHEET NO.
*	**	WILLIAMSON	917	485
STA. 6+00.0000 TO STA. 6+50.0000				
FED. ROAD DIST. NO. ILLINOIS FED. AID PROJECT NO.				
* 1-57, & OLD IL 13 (FAU: 9629)				
** 0X1-6-21VB-2, 0X1-61HBK-2				

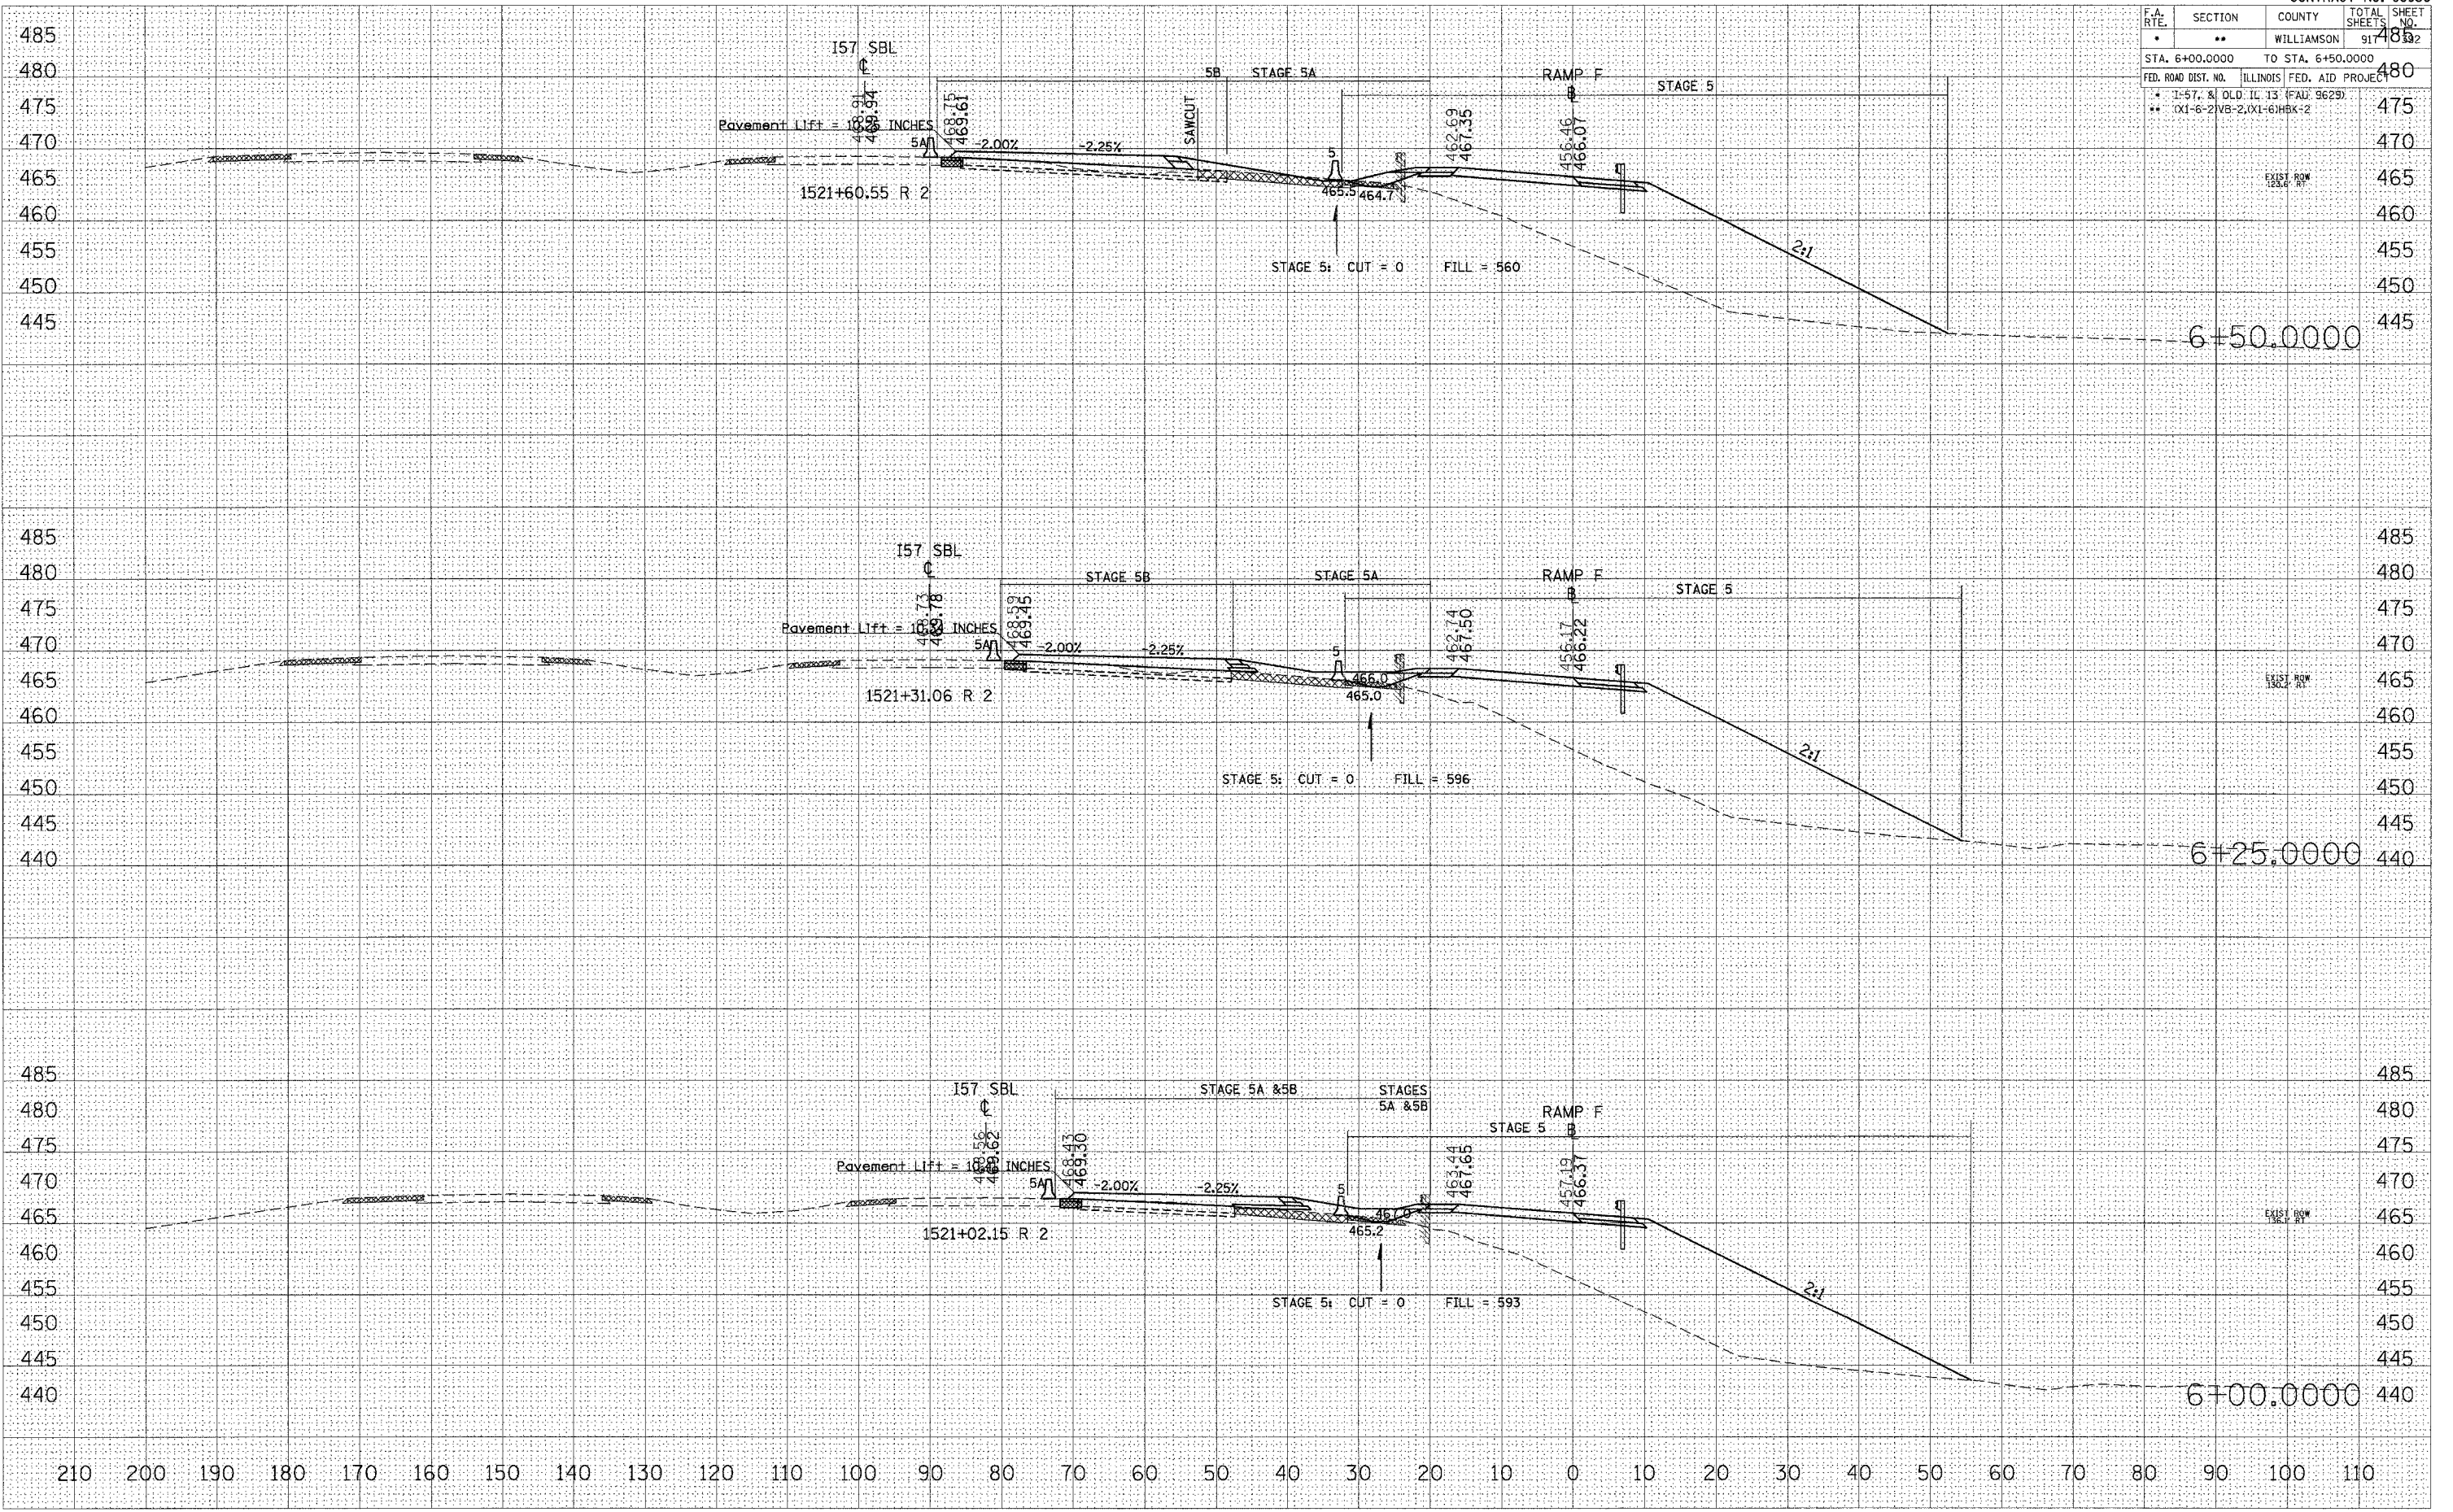

STA 6+00.0000 TO STA 6+50.0000 RAMP F

DATE _____ BY _____
 SURVEYED _____
 CHECKED _____
 FINAL SURVEY NOTE BOOK NO. _____

DATE _____ BY _____
 SURVEYED _____
 CHECKED _____
 ORIGINAL SURVEY NOTE BOOK NO. _____

PLOT DATE = 10/25/2006
 FILE NAME = cvprc_mss_09022802.dwg
 PLOT SCALE = 1/8" = 100'-0"
 USER NAME = lavendrba